

This drawing is copyright to Urban Vision Partnership, Limited. It shall not be used without permission for any purpose. Reproduction is only permitted by prior arrangement. Do not scale from this drawing. All discrepancies to be related back to the originator for verification prior to commencing the works. All dimensions are in metres unless otherwise stated.

**HEALTH AND SAFETY INFORMATION**

Hazards, that would not have been foreseen by a reasonably competent contractor, have been identified by the designer;

rev	description	date	drawn	chk	app



Urban Vision Partnership Ltd, Emerson House, Albert Street, Eccles, Manchester, M30 0TE. T 0161 779 4800

client

Urban Vision

project

Atkin Street - Walkden

drawing

Existing Restrictions


approval status	date
<input checked="" type="radio"/> Feasibility / Sketch	21/04/2010
<input type="radio"/> Design	drawn
<input type="radio"/> Tender	PC
<input type="radio"/> Construction	checked
<input type="radio"/> As Built	approved


project ref. scale @ A4

drawing number

TT/PC/AS1

revision

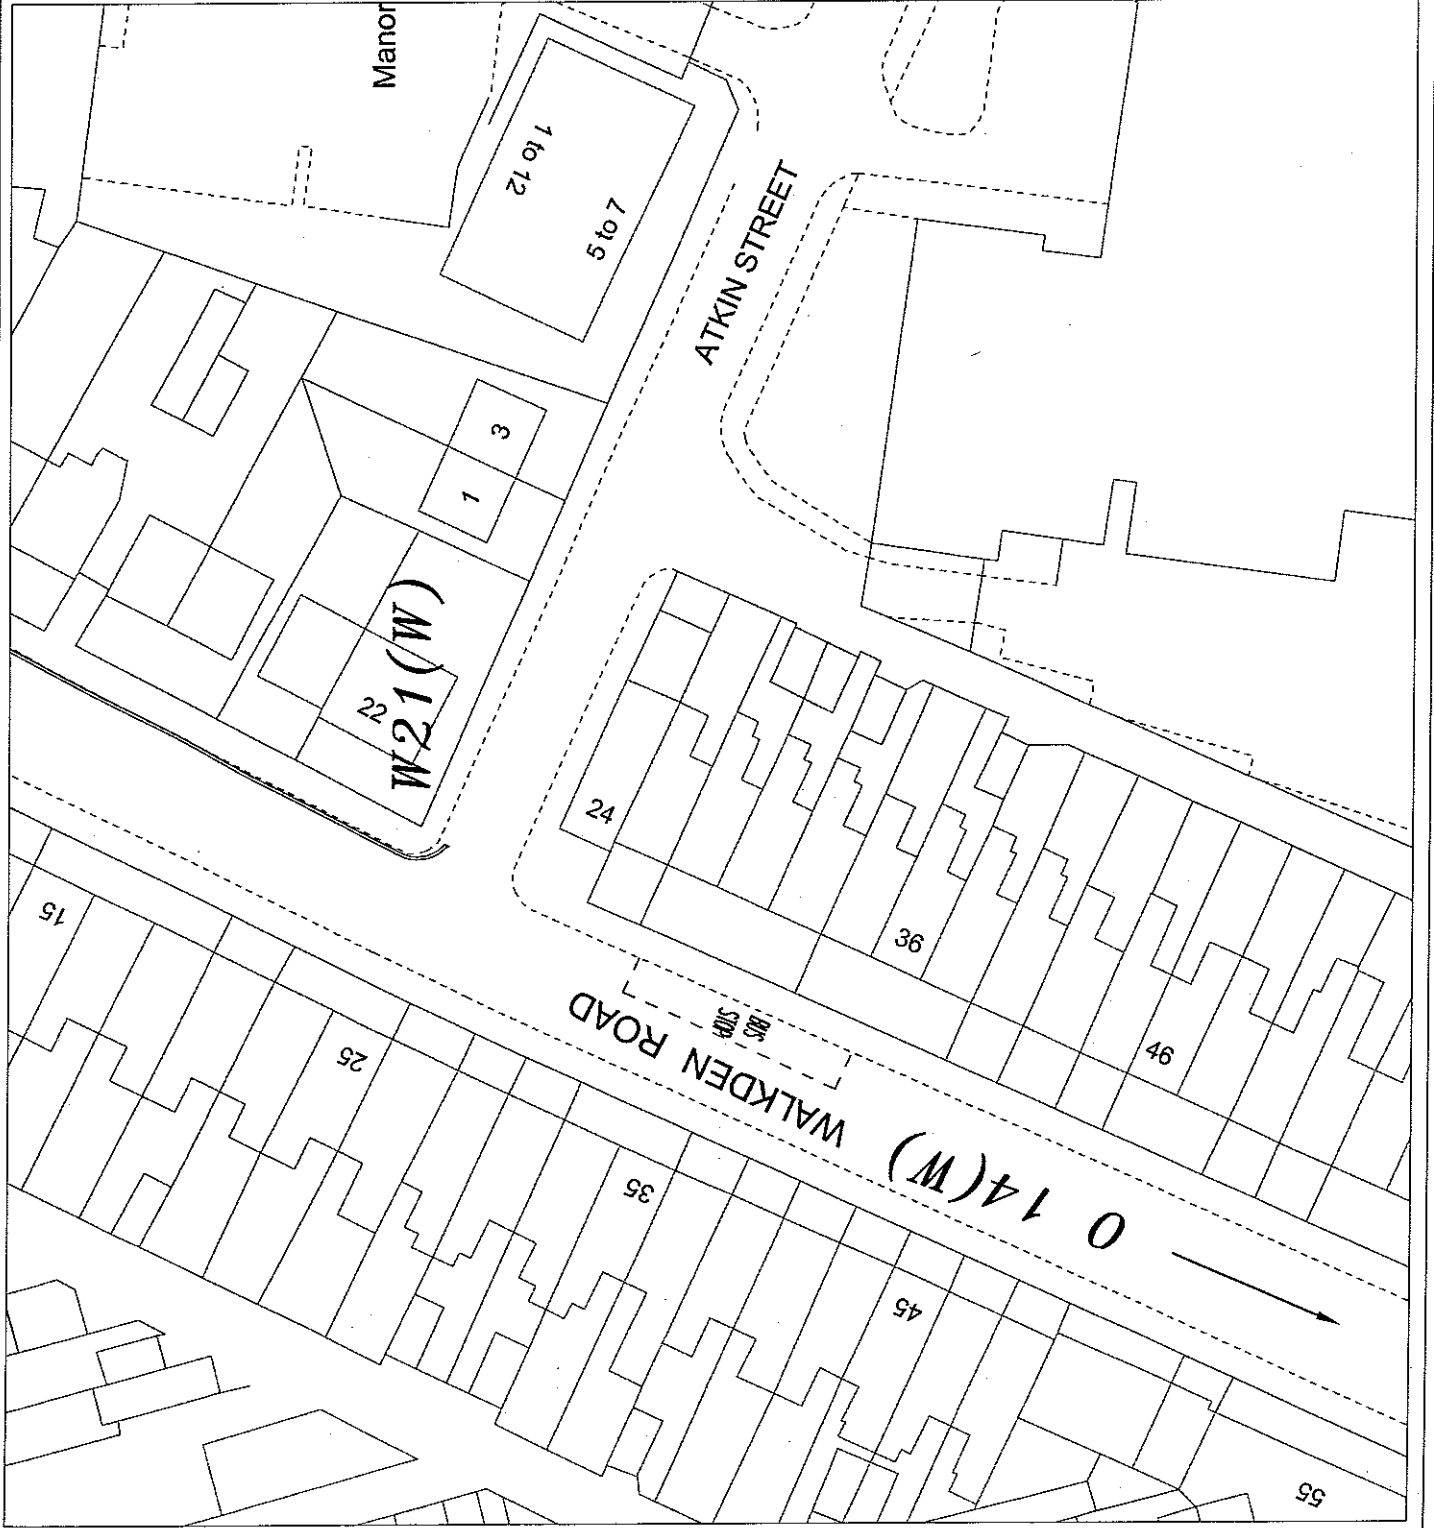

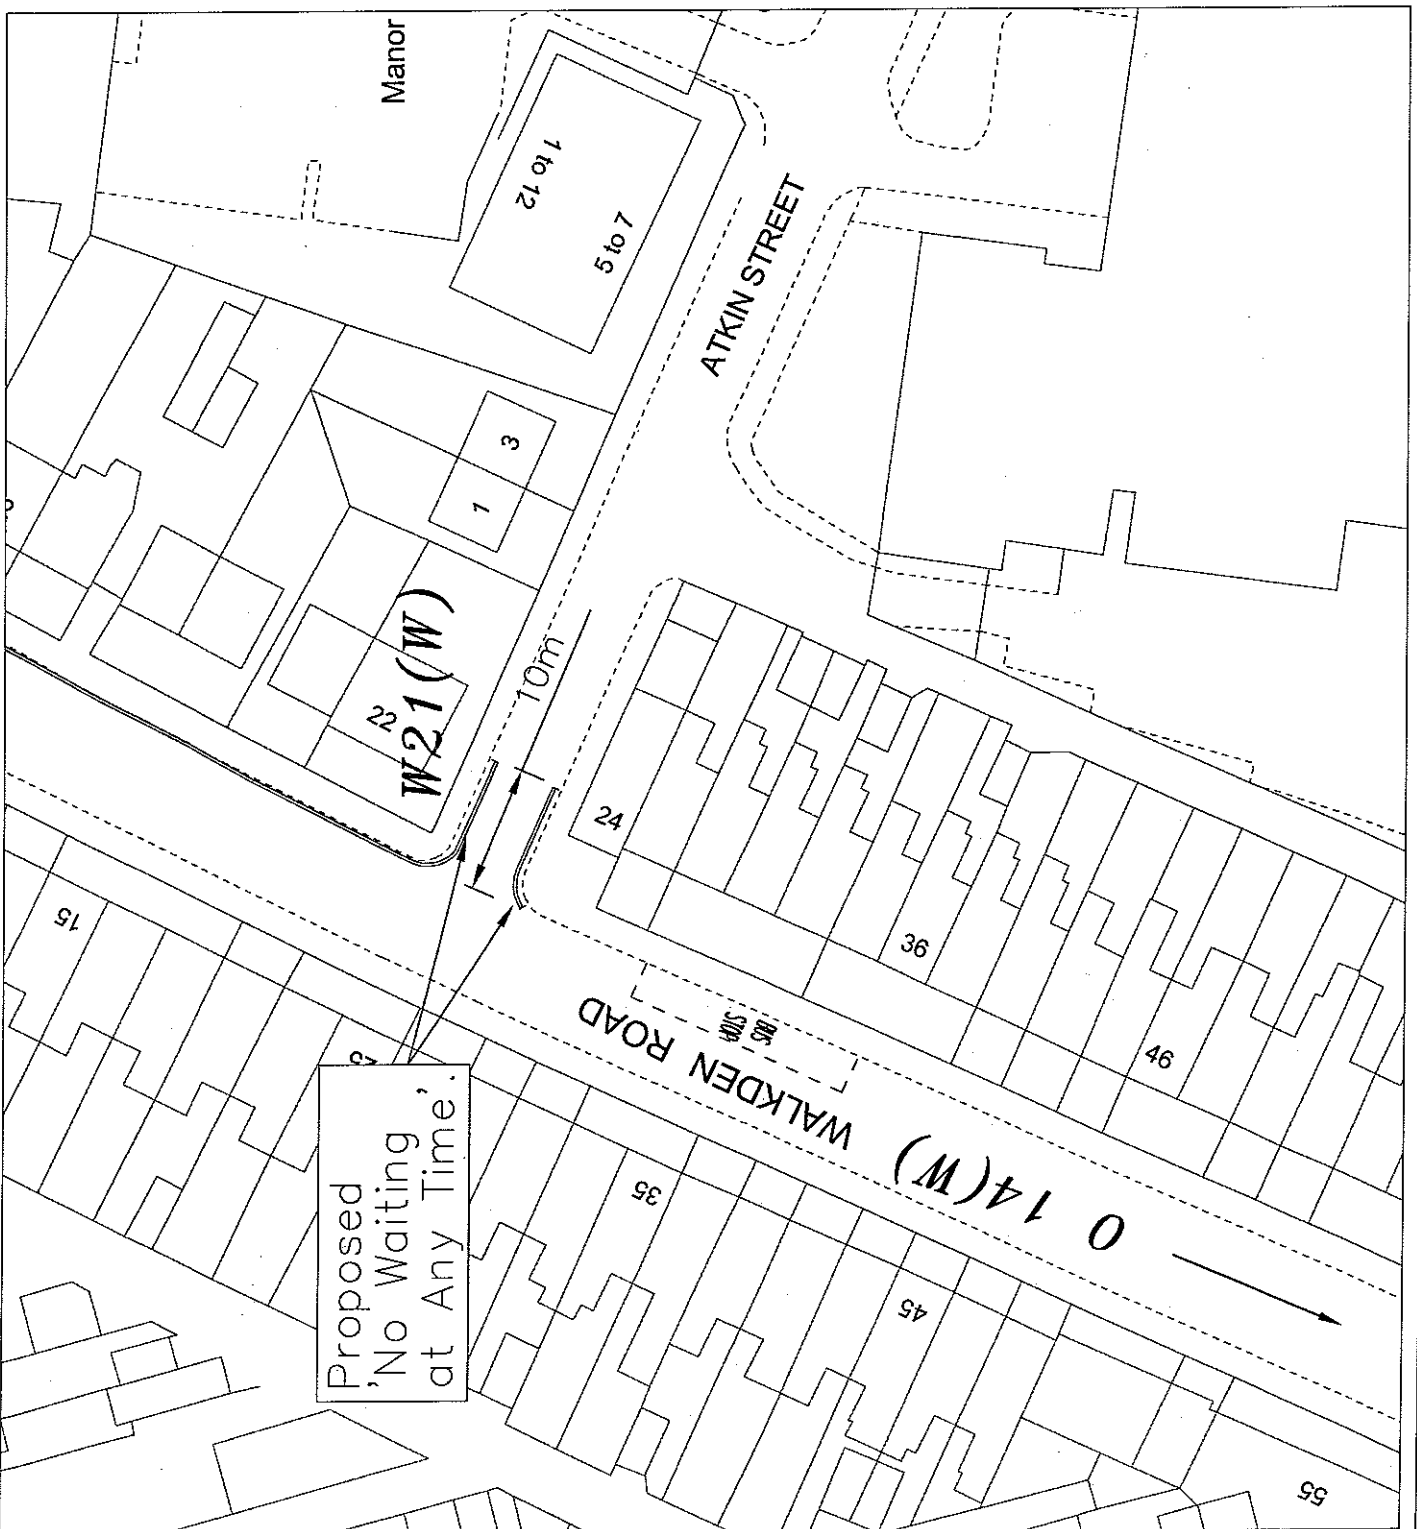

This drawing is copyright to Urban Vision Partnership Limited. It shall not be used without permission for any purpose. Reproduction is only permitted by prior arrangement. Do not scale from this drawing. All discrepancies to be related back to the originator for verification prior to commencing the works. All dimensions are in metres unless otherwise stated.

**HEALTH AND SAFETY INFORMATION**

Hazards, that would not have been foreseen by a reasonably competent contractor, have been identified by the designer.

rev	description	date	drawn	chk	app



Urban Vision Partnership Ltd, Emerson House, Albert Street, Eccles, Manchester, M30 0TE. T 0161 779 4800

client

Urban Vision

project

Atkin Street - Walkden

drawing

Proposed Restrictions

approval status	date
<input checked="" type="radio"/> Feasibility / Sketch	21/04/2010
<input type="radio"/> Design	drawn PC
<input type="radio"/> Tender	checked
<input type="radio"/> Construction	approved
<input type="radio"/> As Built	

project ref. scale @ A4

drawing number revision

TT/PC/AS1