


This drawing is copyright to Urban Vision Partnership Limited. It shall not be used without permission for any purpose. Reproduction is only permitted by prior arrangement. Do not scale from this drawing. All discrepancies to be related back to the originator for verification prior to commencing the works. All dimensions are in metres unless otherwise stated.

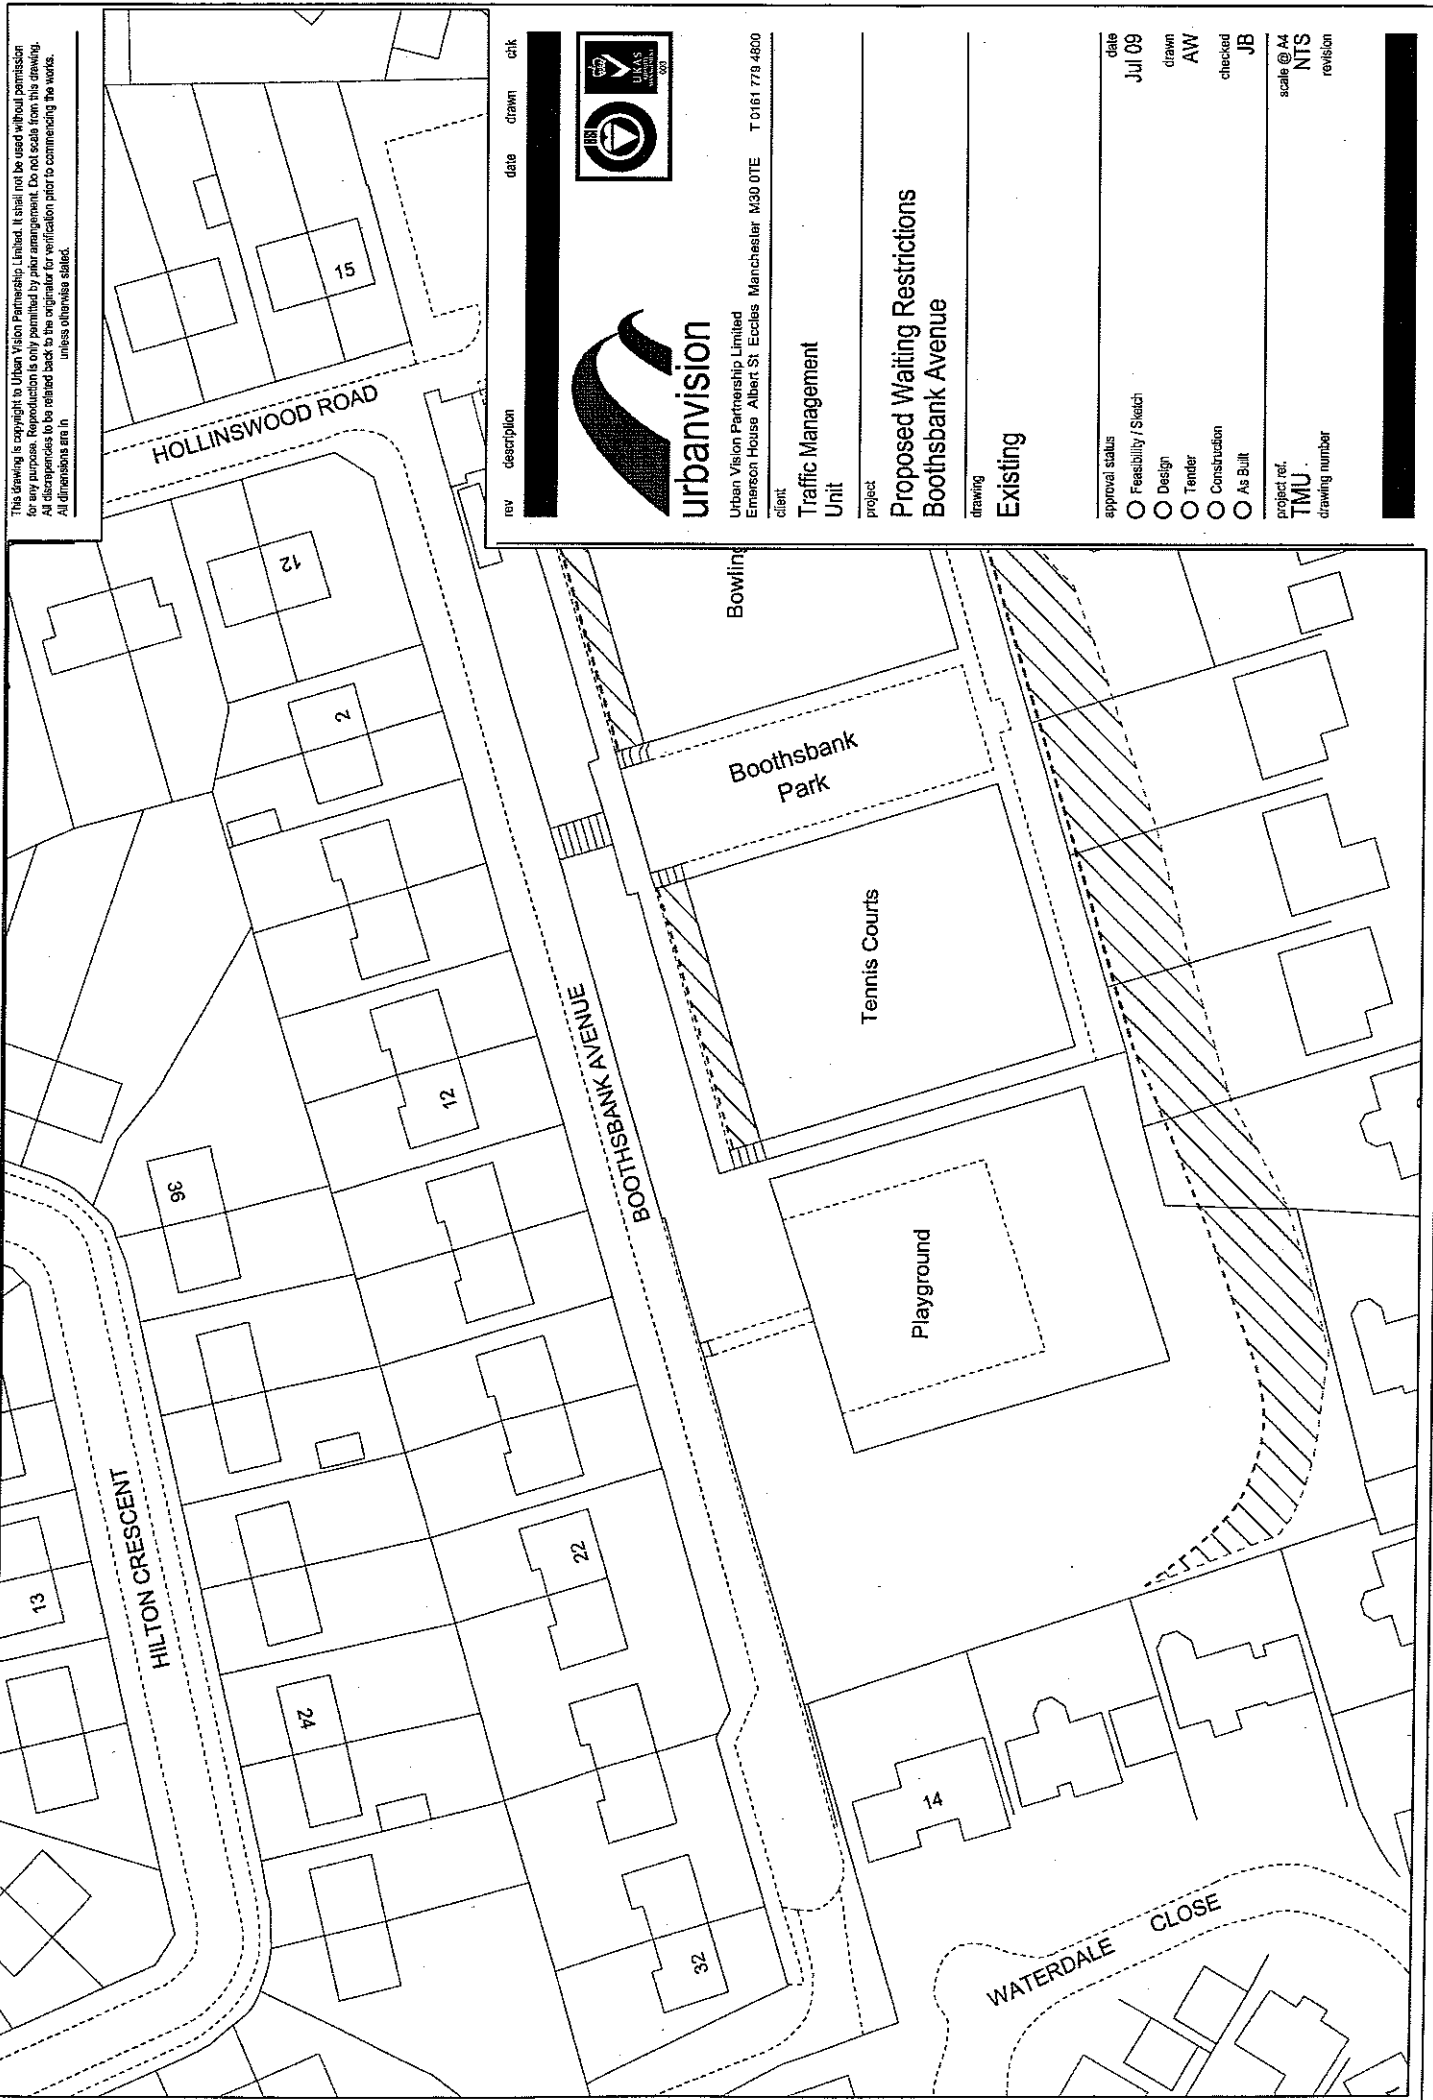

rev	description	date	drawn	chk



Urban Vision Partnership Limited  
Emerson House, Albert St, Eccles, Manchester, M30 0TE T 0161 778-4600

client: Traffic Management Unit


project: Proposed Waiting Restrictions  
Boothsbank Avenue

drawing: Existing

approval status	date
<input type="radio"/> Feasibility / Sketch	Jul 09
<input type="radio"/> Design	drawn
<input type="radio"/> Tender	AW
<input type="radio"/> Construction	checked
<input type="radio"/> As Built	JB

project ref. TMU  
scale @ A4 NTS  
drawing number  
revision

This drawing is copyright to Urban Vision Partnership Limited. It shall not be used without permission for any purpose. Reproduction is only permitted by prior agreement. Do not scale from this drawing. All dimensions to be related back to the original for verification prior to commencing the works. All dimensions are in millimetres unless otherwise stated.

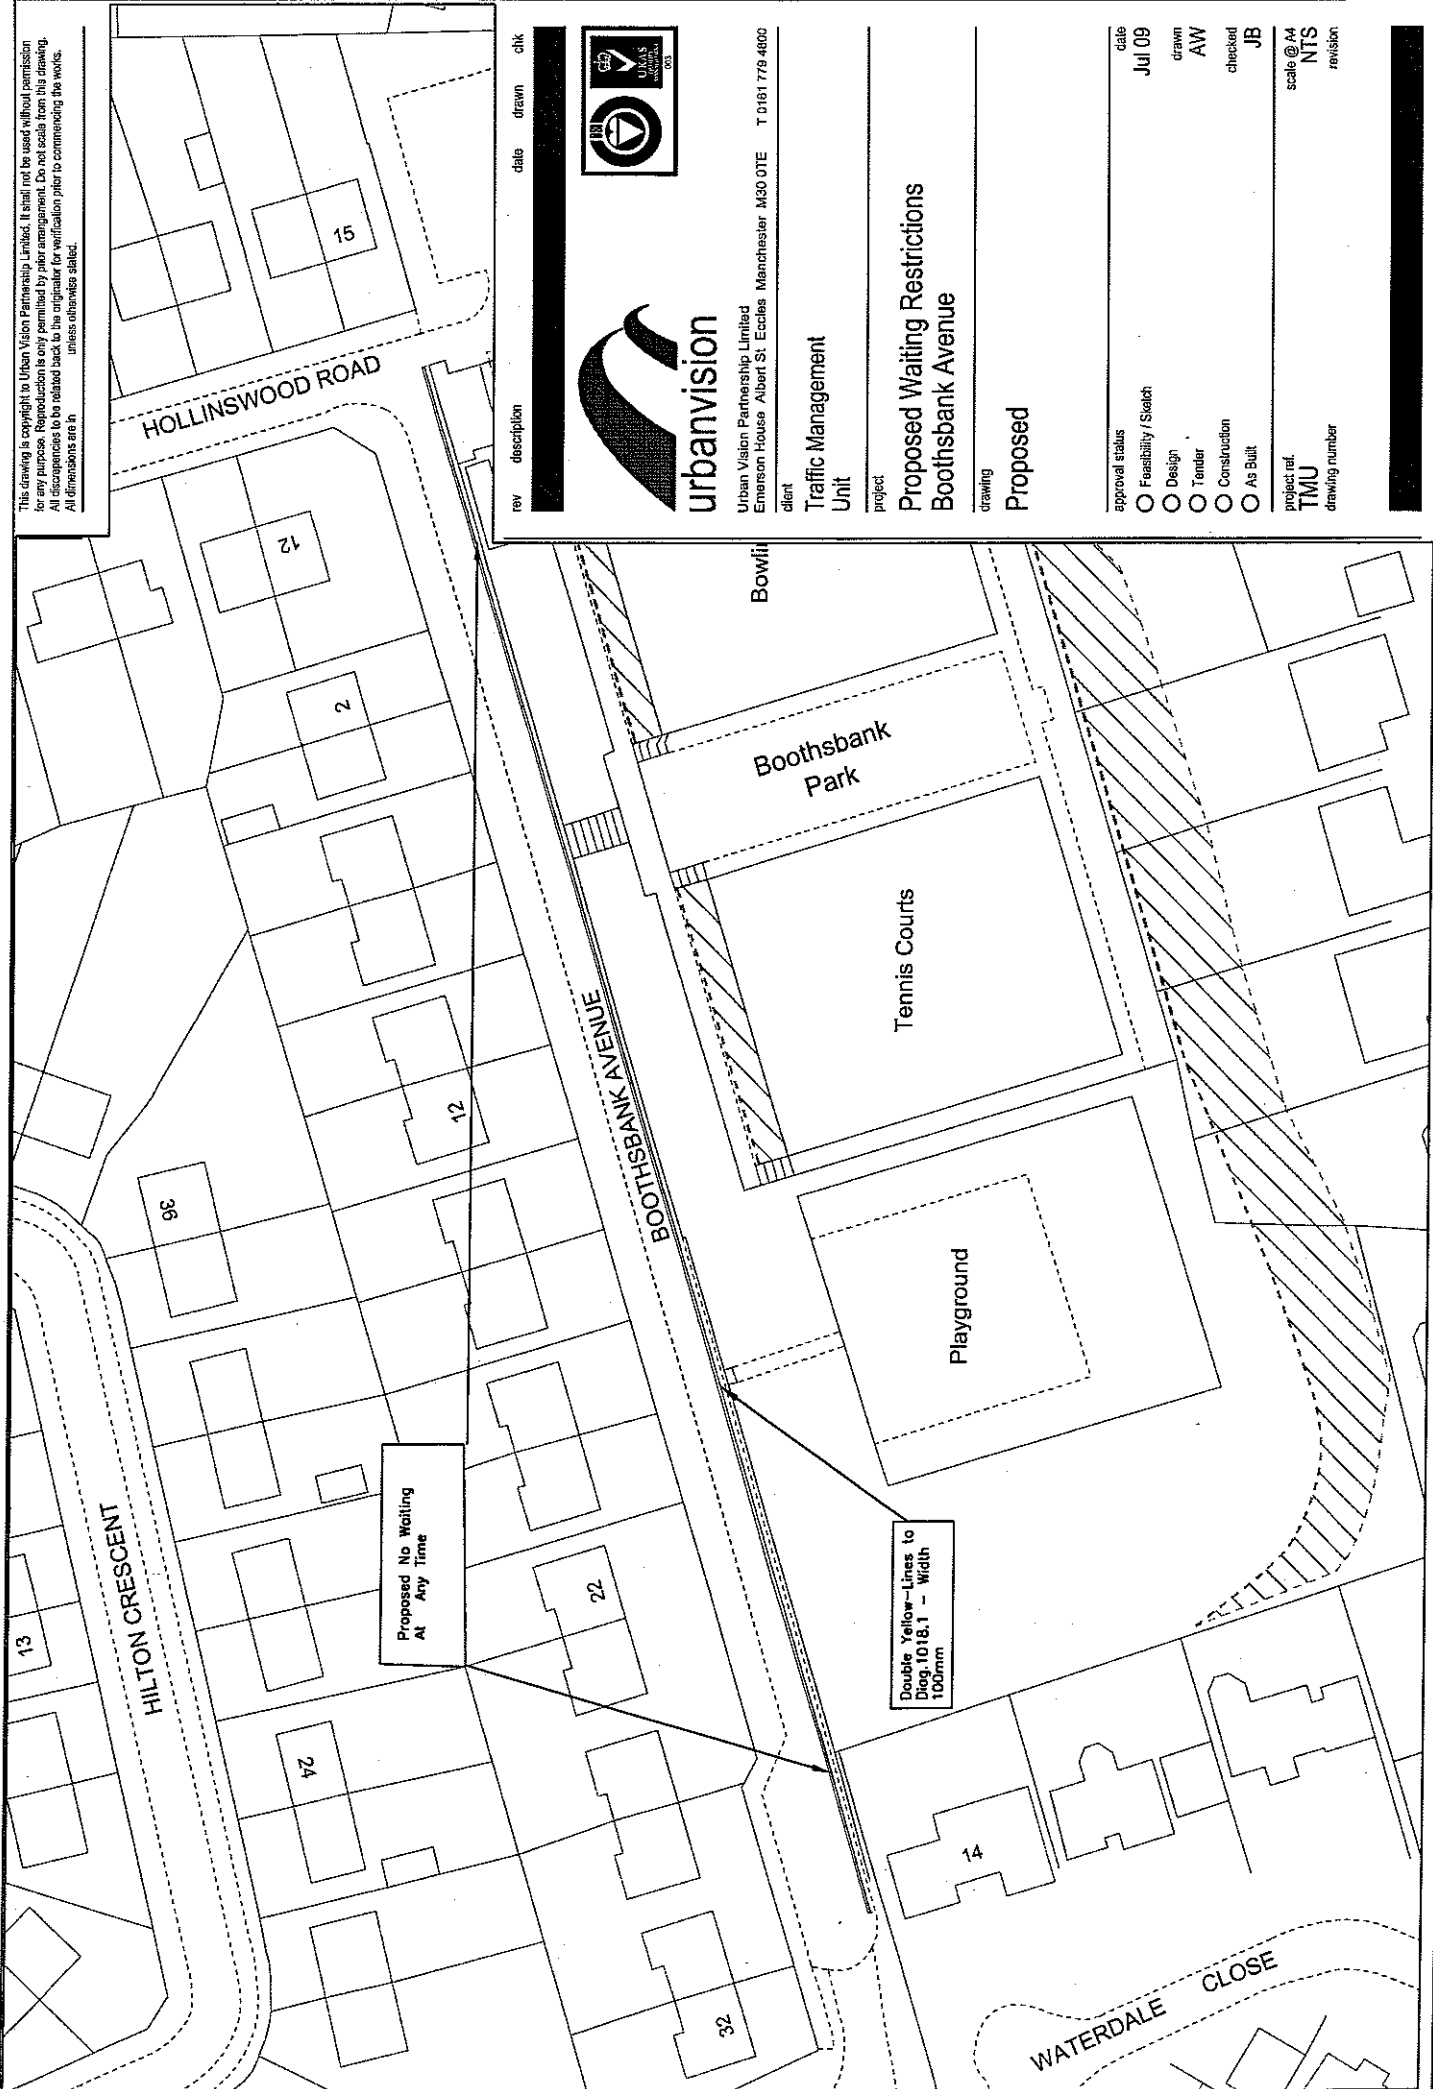

rev	description	date	drawn	chk



**urbanvision**

Urban Vision Partnership Limited  
 Emerson House Albert St. Eccles Manchester M30 0TE T 0161 779 4800

client  
 Traffic Management Unit

project  
 Proposed Waiting Restrictions  
 Bootsbank Avenue  
 Proposed

approval status	date
<input type="radio"/> Feasibility / Sketch	Jul 09
<input type="radio"/> Design	drawn AW
<input type="radio"/> Tender	checked JB
<input type="radio"/> Construction	
<input type="radio"/> As Built	

project ref. TMU  
 scale @ A4 NTS  
 drawing number  
 revision