

This drawing is copyright to Urban Vision Partnership Limited. It shall not be used without permission for any purpose. Reproduction is only permitted by prior arrangement. Do not scale from this drawing. All dimensions are in metres unless otherwise stated.

**HEALTH AND SAFETY INFORMATION**

Hazards that would not have been foreseen by a reasonably competent contractor, have been identified by the designer.

rev	description	date	drawn	chk	app



Urban Vision Partnership Ltd, Emerson House, Albert Street, Eccles, Manchester, M30 0TE. T 0161 779 4800


Client: Urban Vision

Project: Gaskell Street

Drawing: Existing Restrictions

approval status	date	drawn	checked	approved
<input checked="" type="radio"/> Feasibility / Sketch	16/04/2010	PC		
<input type="radio"/> Design				
<input type="radio"/> Tender				
<input type="radio"/> Construction				
<input type="radio"/> As Built				

project ref. scale @ A4  
drawing number NTS  
revision TT/PC/GS/01

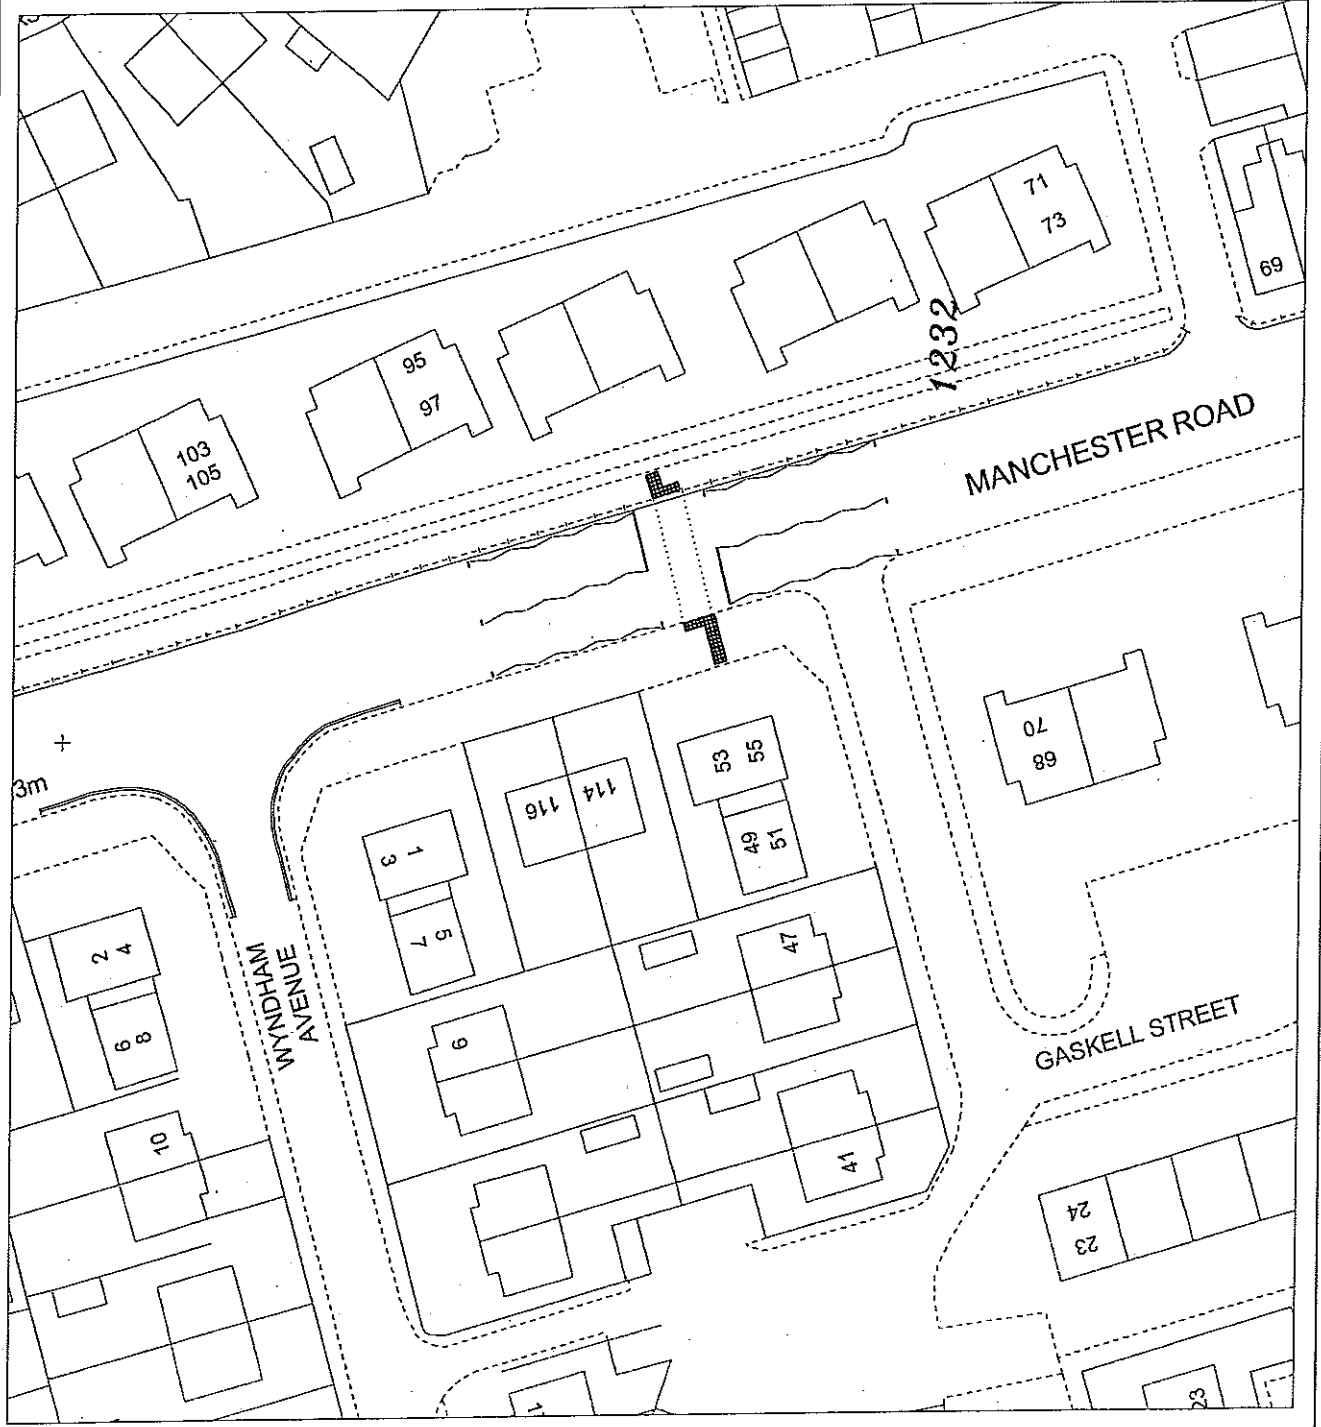

This drawing is copyright to Urban Vision Partnership Limited. It shall not be used without permission for any purpose. Reproduction is only permitted by prior agreement. Do not scale from this drawing. All dimensions to be related back to the original drawing for verification prior to commencing the works. All dimensions are in metres unless otherwise stated.

**HEALTH AND SAFETY INFORMATION**

Hazards, that would not have been foreseen by a reasonably competent contractor, have been identified by the designer.

rev	description	date	drawn	chk	app



Urban Vision Partnership Ltd, Emerson House, Albert Street, Eccles, Manchester, M30 0TE. T 0161 778 4800

client  
Urban Vision

project  
Gaskell Street


drawing

Proposed Restrictions

approval status	date
<input checked="" type="radio"/> Feasibility / Sketch	16/04/2010
<input type="radio"/> Design	drawn
<input type="radio"/> Tender	PC
<input type="radio"/> Construction	checked
<input type="radio"/> As Built	approved

project ref.  
drawing number  
TT/PC/GS/02

scale @ A4  
NTS  
revision

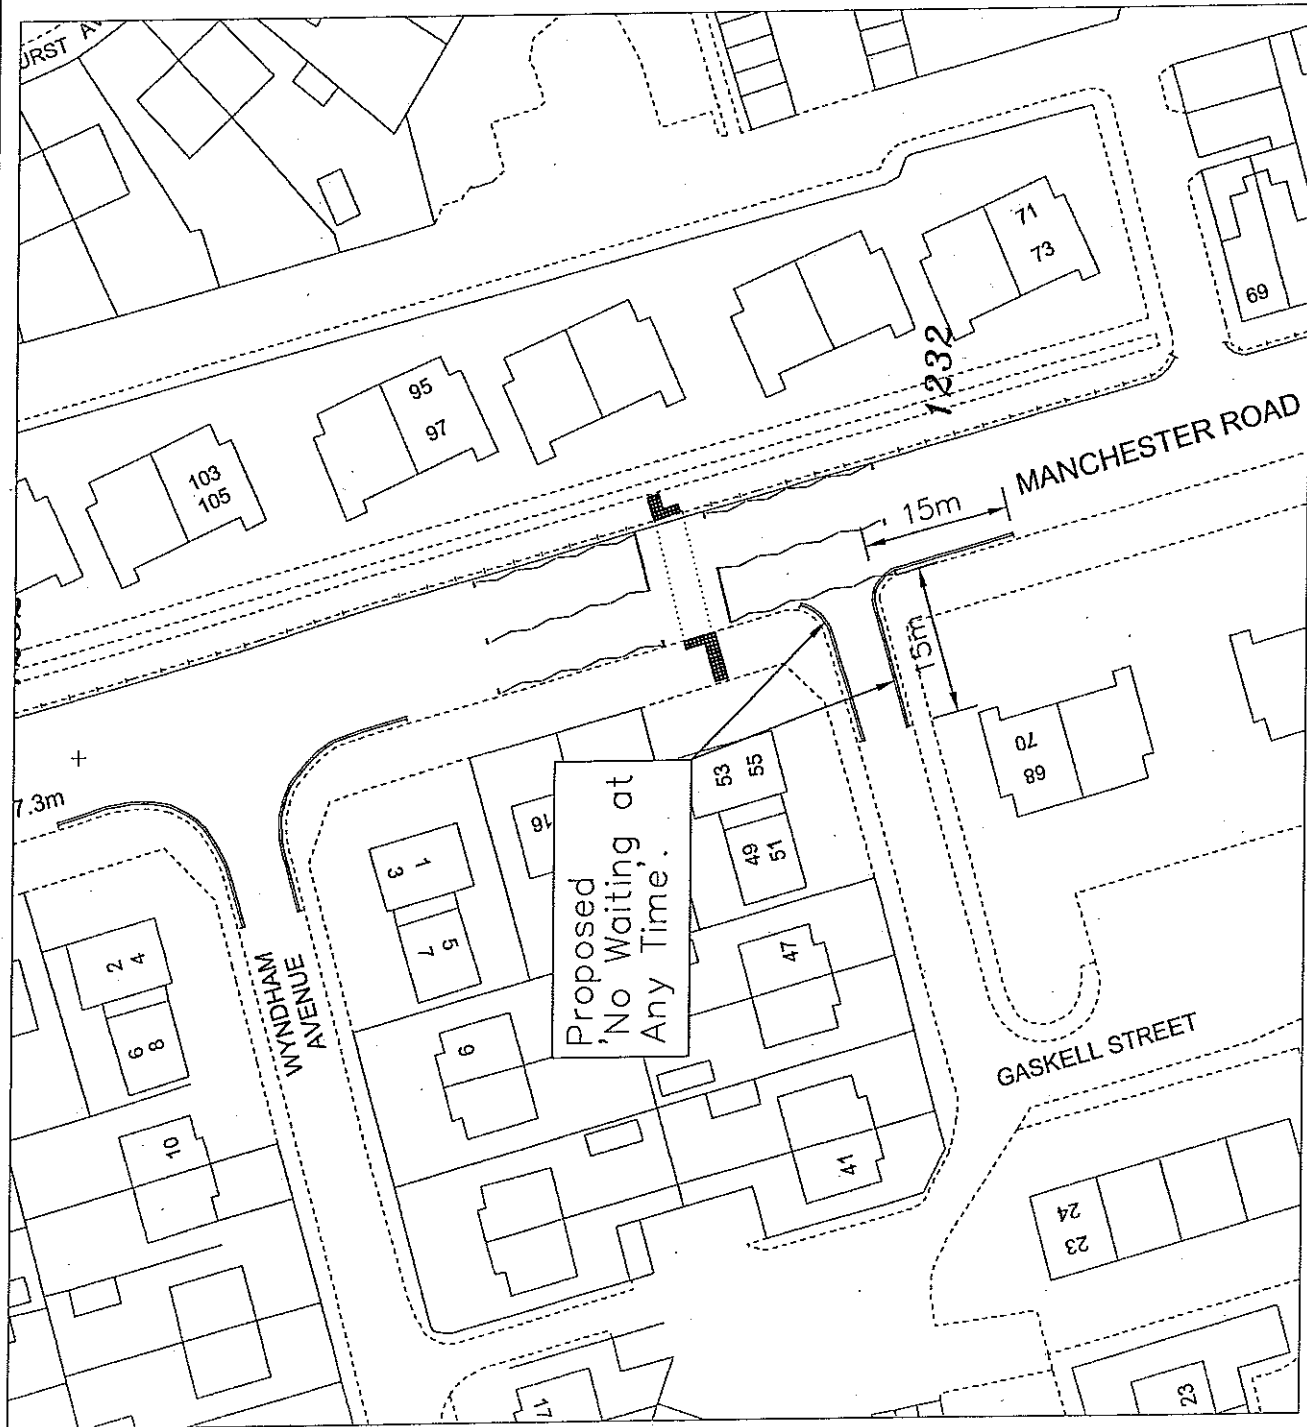

drawing location: Y:\Traffic Management\Traffic Management and Control\Acad\_P\LineDWGS