


This drawing is copyright to Urban Vision Partnership Limited. It shall not be used without permission for any purpose. Reproduction is only permitted by prior arrangement. Do not scale from this drawing. All dimensions are in millimetres unless otherwise stated.

HEALTH AND SAFETY INFORMATION

risks, that would not have been identified by the designer, foreseen by a reasonably competent contractor,

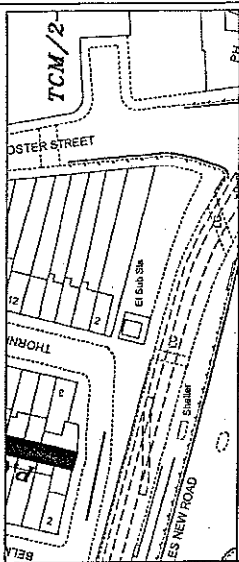

rev	description	date	drawn	chk	app



client: Urban Vision Partnership Ltd, Emerson House, Albert Street, Eccles, Manchester, M30 0TE. T 0161 775 4800

project: Traffic Management


Unit: Proposed Waiting Restrictions
James Corbett Road

drawing: Existing

approval status	date
<input type="radio"/> Feasibility / Sketch	09/02/2010
<input type="radio"/> Design	drawn: AW
<input type="radio"/> Tender	checked: JB
<input type="radio"/> Construction	approved: JB
<input type="radio"/> As Built	

project ref: TMU
drawing number: NTS
scale @ A4: NTS
revision:


James Corbett Road Exist

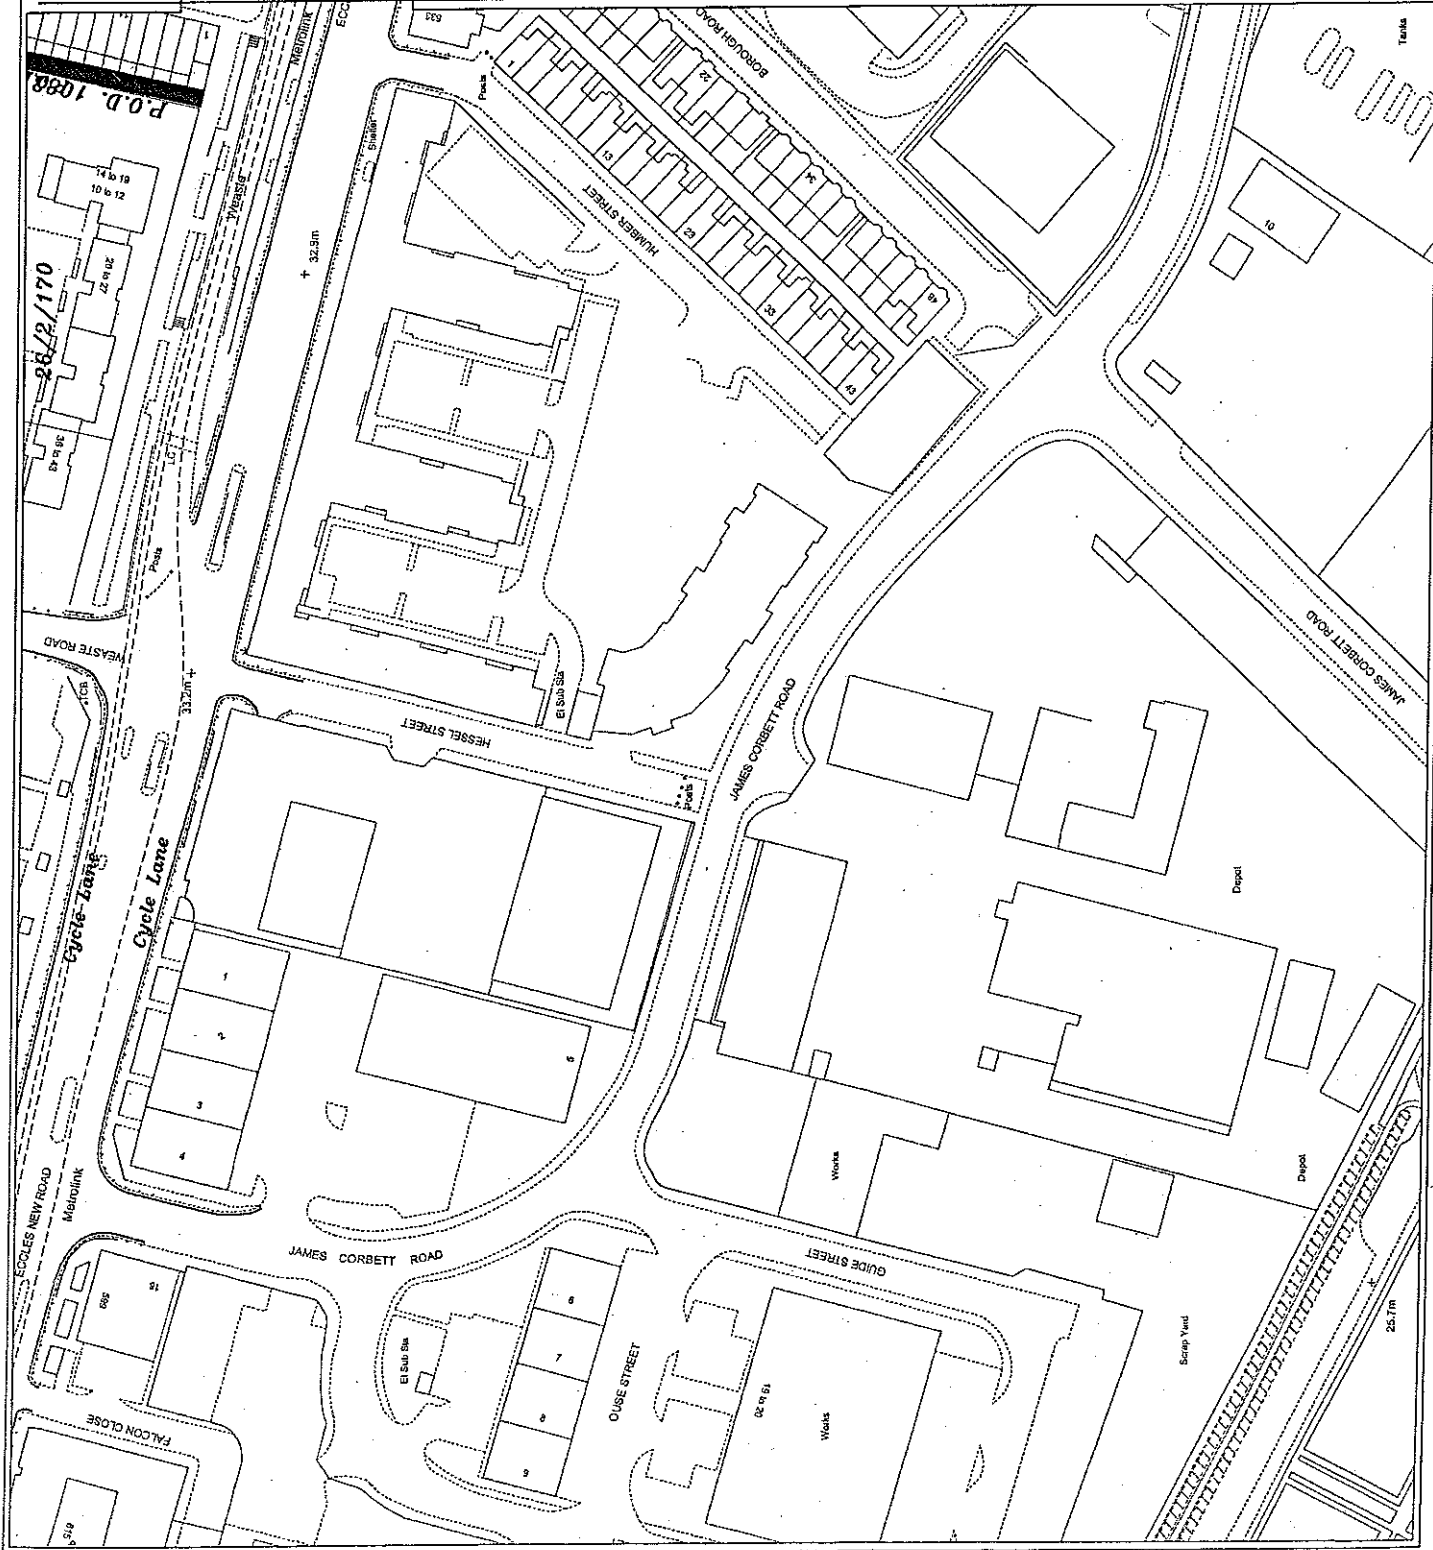


This drawing is copyright to Urban Vision Partnership Limited. It shall not be used without permission for any purpose. Reproduction is only permitted by prior arrangement. Do not scale from this drawing. All dimensions are in metres unless otherwise stated.

HEALTH AND SAFETY INFORMATION

hazards, that would not be foreseen by a reasonably competent contractor, have been identified by the designer.

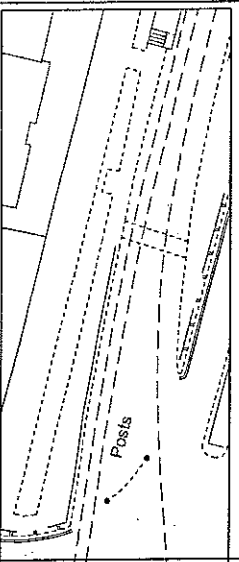

rev	description	date	drawn	chk	app

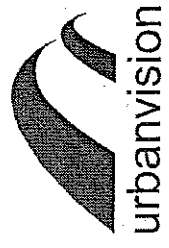

client
Urban Vision Partnership Ltd, Emerson House, Albert Street, Eccles, Manchester, M30 0TE. T 0161 779 4800

Unit
Traffic Management

project
Proposed Waiting Restrictions
James Corbett Road

drawing
Proposed

approval status	date
<input type="radio"/> Feasibility / Sketch	09/02/2010
<input type="radio"/> Design	drawn AW
<input type="radio"/> Tender	checked JB
<input type="radio"/> Construction	approved
<input type="radio"/> As Built	

project ref. TMU
scale @ A4 NTS
drawing number
revision

James Corbett Road Prop

