


This drawing is copyright to Urban Vision Partnership Limited. It shall not be used without permission for any purpose. Reproduction is only permitted by prior arrangement. Do not scale from this drawing. All discrepancies to be referred back to the original for verification prior to commencing the works, unless otherwise stated.

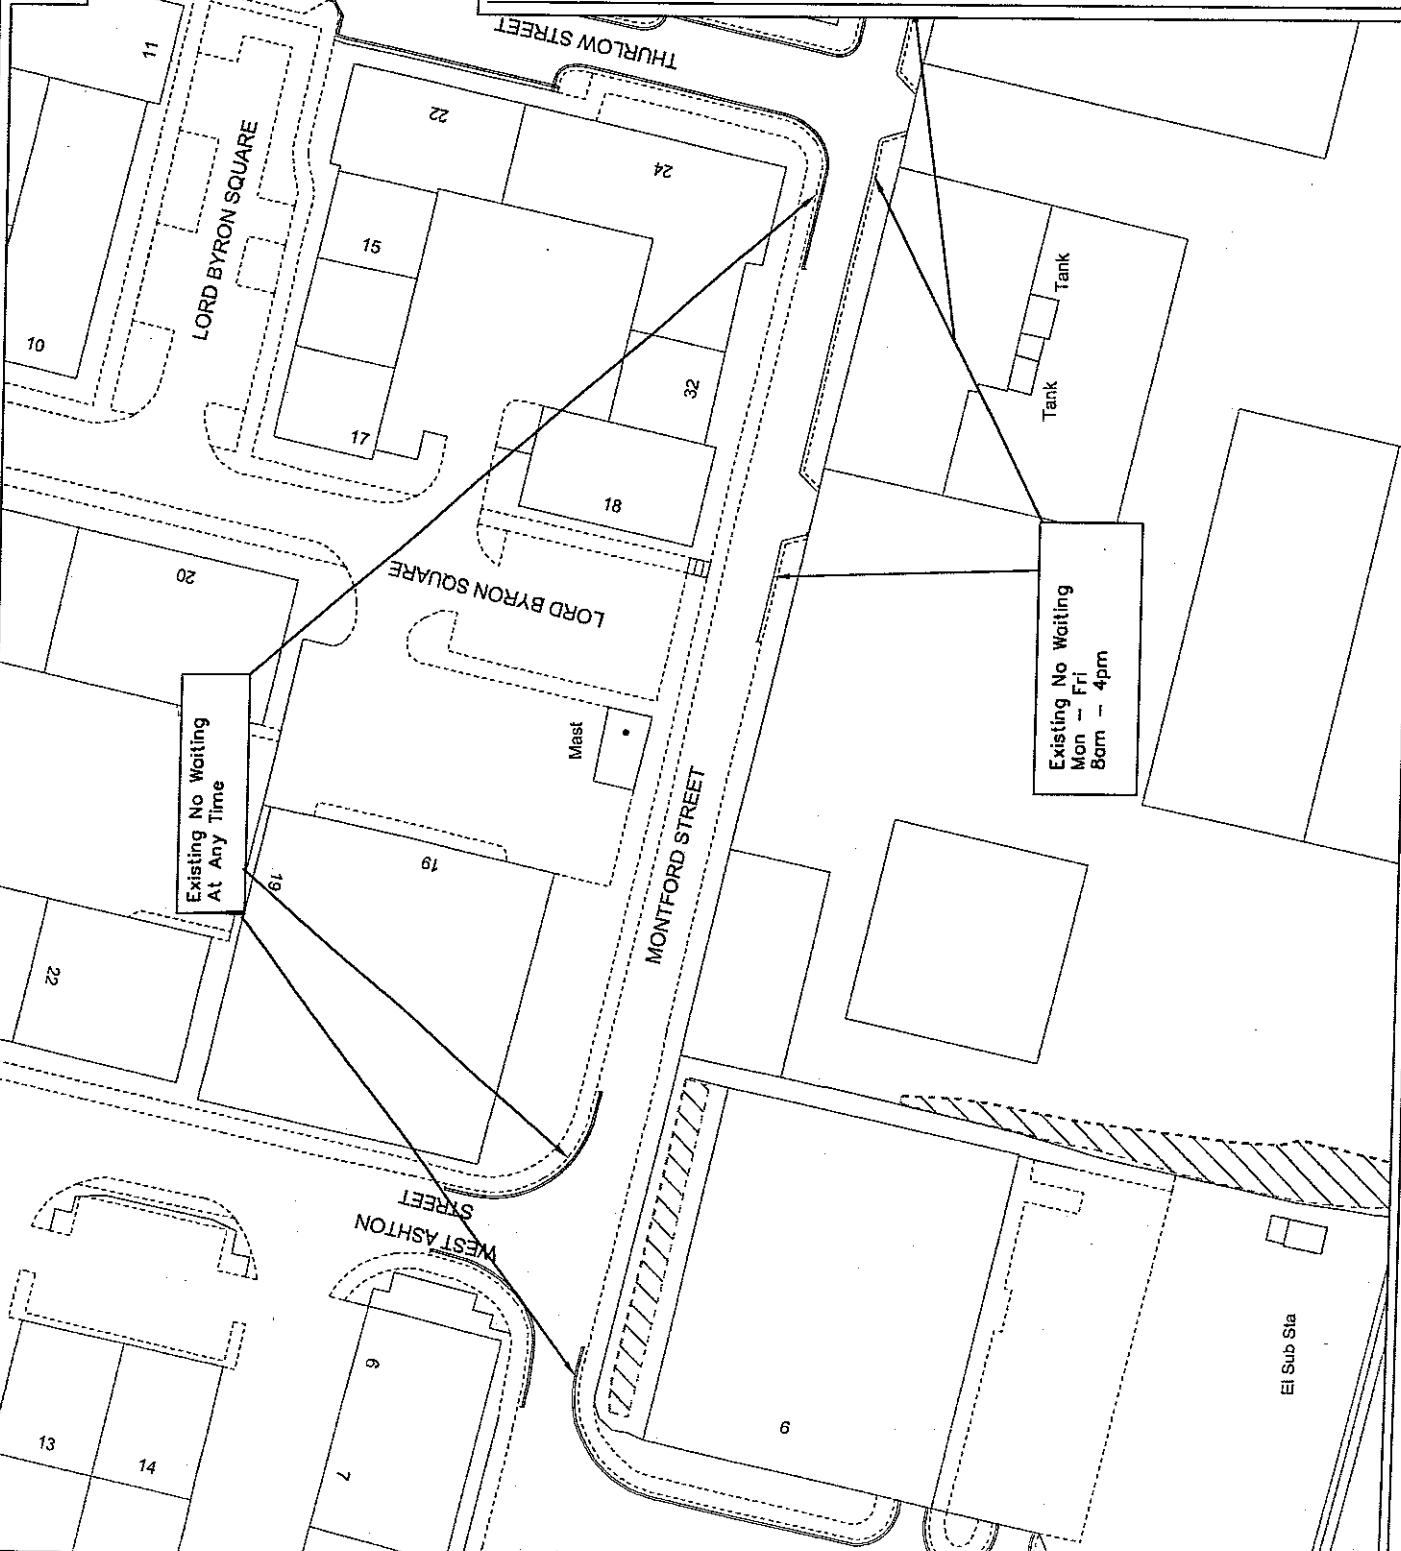

rev	description	date	drawn	chk



urbanvision
 Urban Vision Partnership Limited
 Emerson House Albert St. Eccles Manchester M30 0TE T 0161 779 4600

client
Traffic Management Unit

project
Proposed No Waiting At Any Time

drawing
Existing

approval status
 Feasibility / Sketch
 Design
 Tender
 Construction
 As Built

date
 Jul 09

drawn
 AW

checked
 JB


project ref.
TMU

scale @ A4
NTS

revision

drawing number

This drawing is copyright to Urban Vision Partnership Limited. It shall not be used without permission for any purpose. Reproduction is only permitted by prior arrangement. Do not scale from this drawing. All dimensions are in millimetres unless otherwise stated.

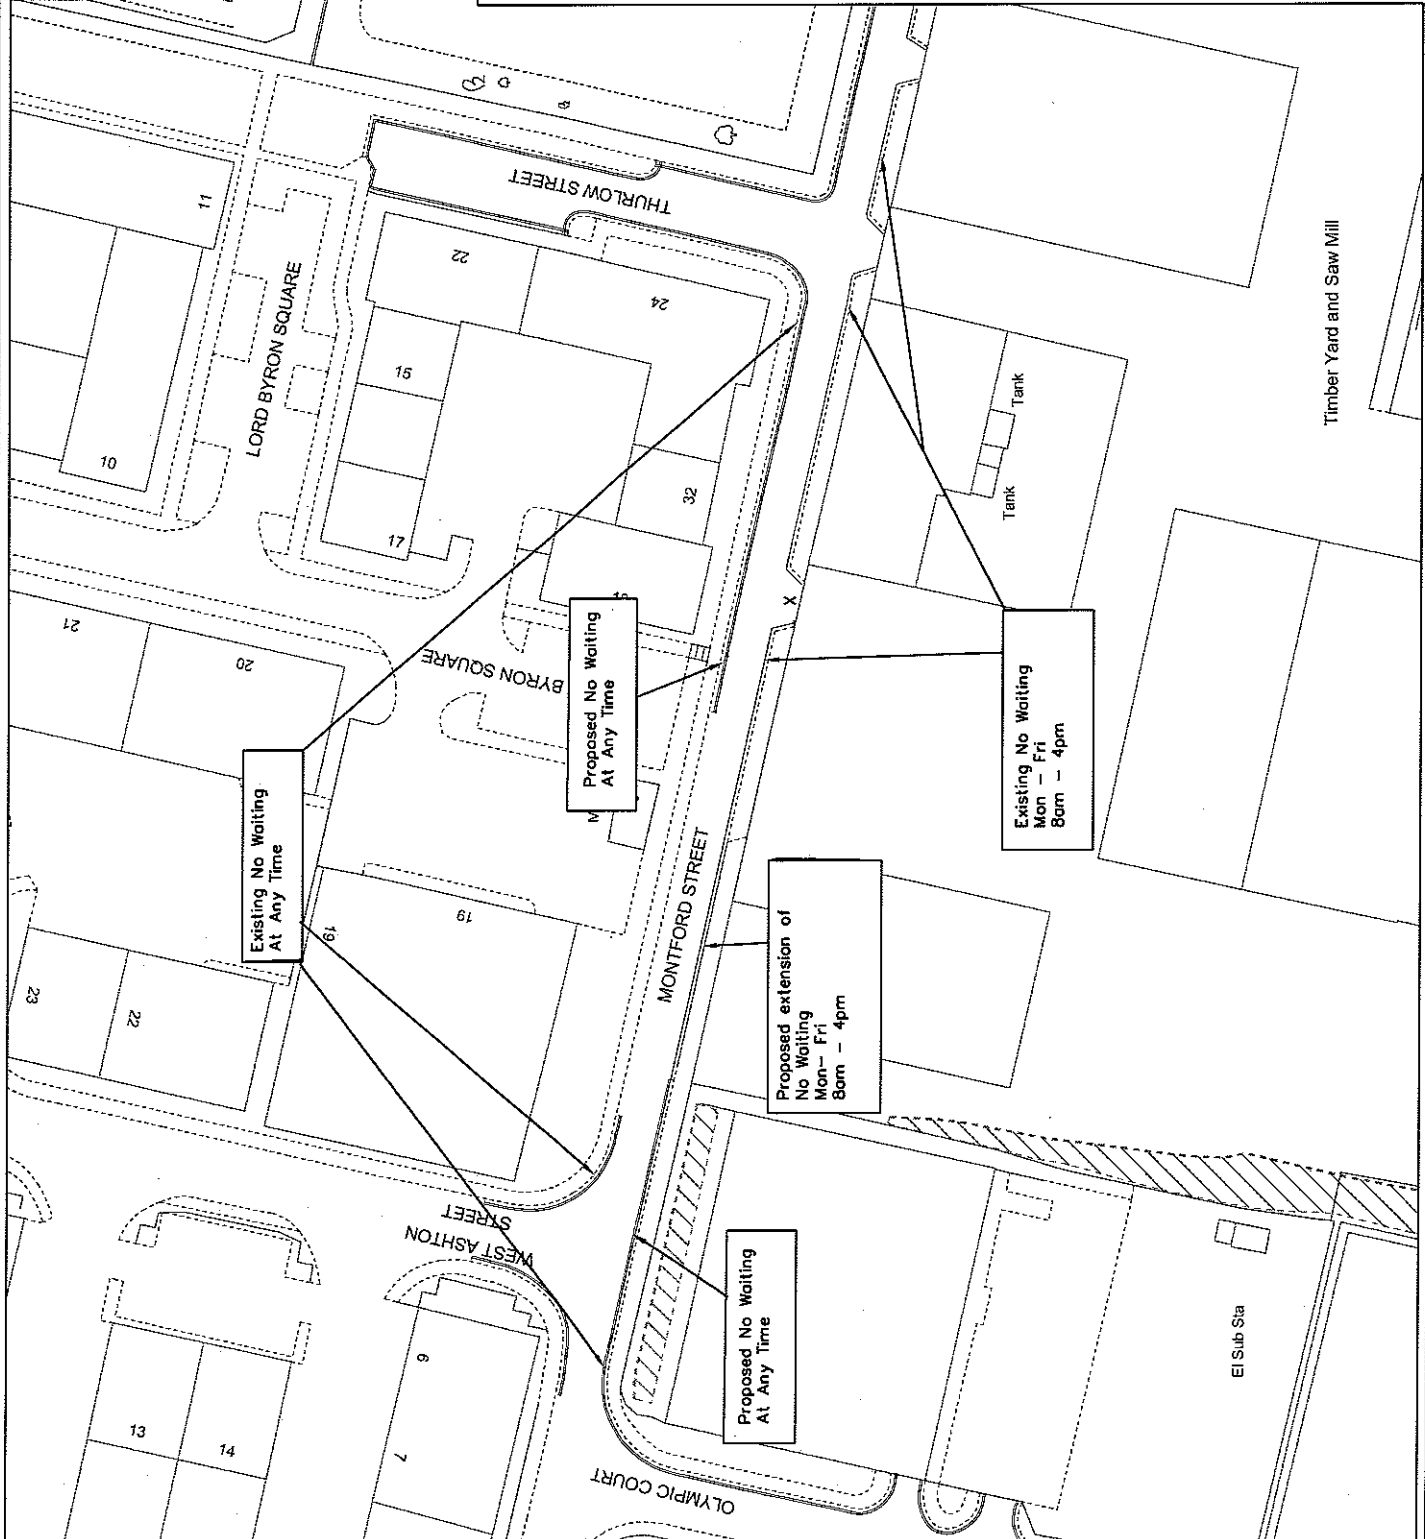

rev	description	date	drawn	chk



Urban Vision Partnership Limited
 Emerson House Albert St. Eccles Manchester M60 0TE T 0161 779 4900
 client

Unit
 Traffic Management

project
 Proposed No Waiting
 At Any Time

drawing
 Proposed

approval status	date	drawn	checked
<input type="radio"/> Feasibility / Sketch	Jul 09	AW	JB
<input type="radio"/> Design			
<input type="radio"/> Tender			
<input type="radio"/> Construction			
<input type="radio"/> As Built			

project ref. scale @ A4
 TMU NTS
 drawing number revision