


This drawing is copyright to Urban Vision Partnership Limited. It shall not be used without permission for any purpose. Reproduction is only permitted by prior arrangement. Do not scale from this drawing. All dimensions to be related back to the originalator for verification prior to commencing the works. All dimensions are in metres unless otherwise stated.

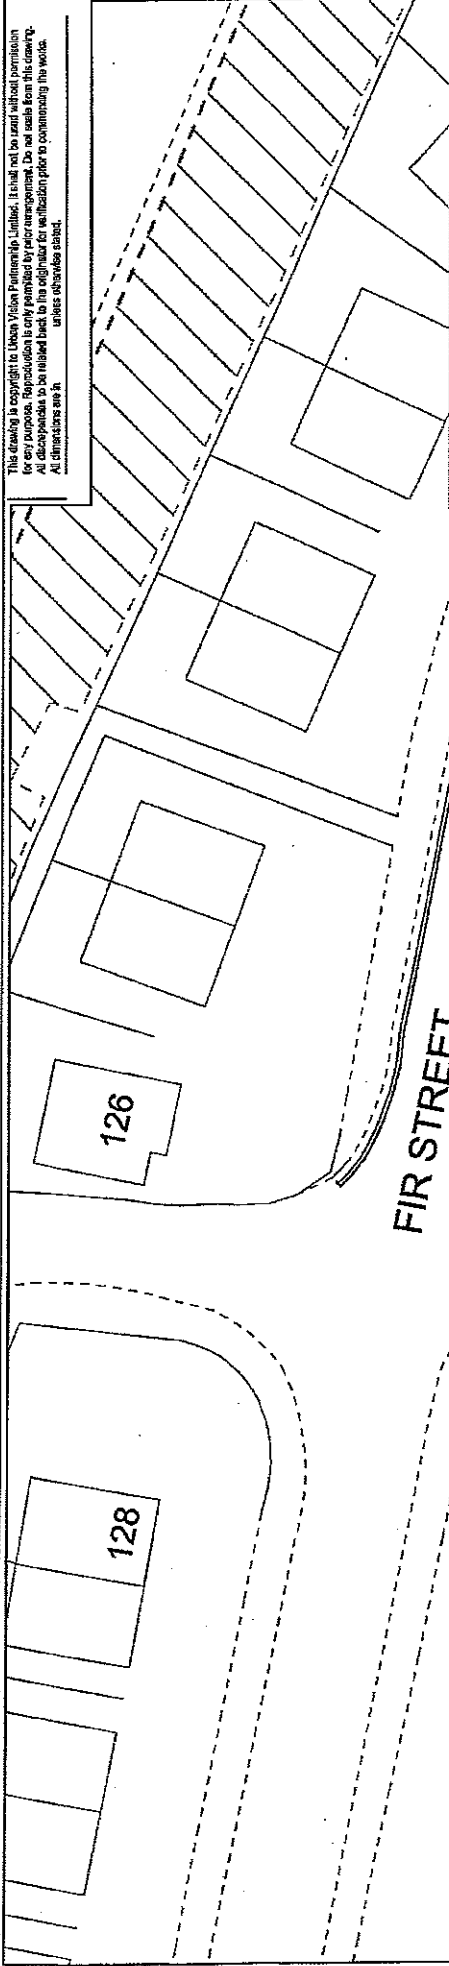

rev	description	date	drawn	chk



urbanvision
 Urban Vision Partnership Limited
 Emerson House Albert St, Eccles, Manchester, M30 0TE T 0161 779-8000
 client

project
Traffic Management
 Unit


Proposed No Waiting
 At Any Time

drawing
 Existing

approved status	drawn	checked	date
<input type="radio"/> Feasibility / Sketch	AW	JB	09 Jul 09
<input type="radio"/> Design			
<input type="radio"/> Tender			
<input type="radio"/> Construction			
<input type="radio"/> As Built			

project ref.	drawing number	revision
TMU		

This drawing is copyright to Urban Vision Partnership Limited. It shall not be used without permission for any purpose. Reproductions are permitted by prior arrangement. Do not scale from this drawing. All dimensions are in metres unless otherwise stated.

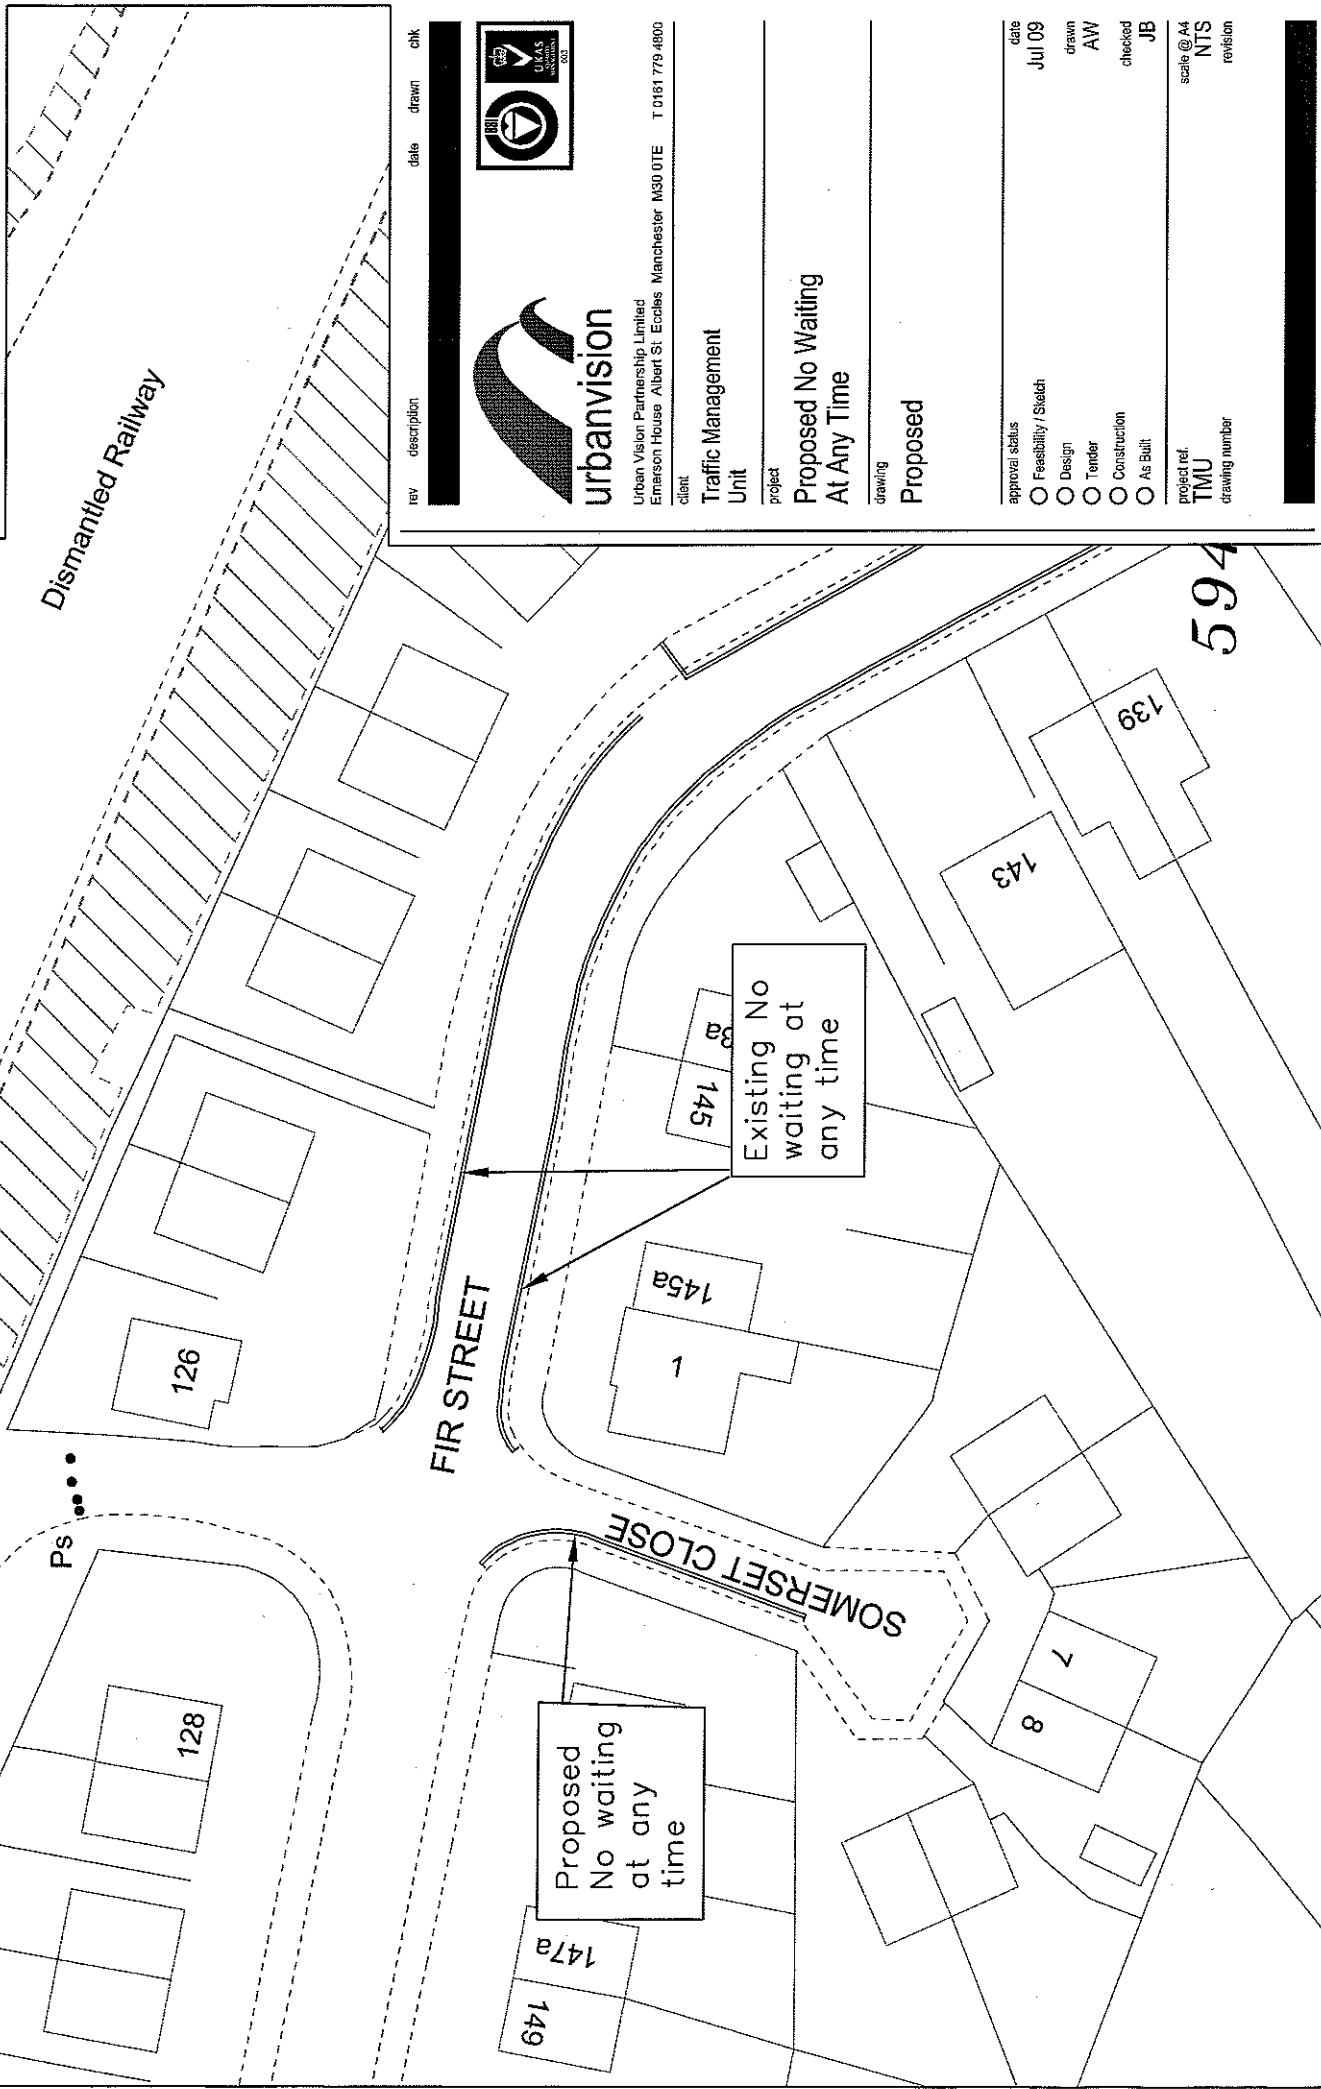

rev	description	date	drawn	chk



urbanvision
 Urban Vision Partnership Limited
 Emerson House Albert St Eccles Manchester M30 0TE T 0161 779 4900

client: **Traffic Management**
 Unit: **Proposed No Waiting At Any Time**

project: **Proposed**
 drawing: **Proposed**

approval status:
 Feasibility / Sketch
 Design
 Tender
 Construction
 As Built

date: **Jul 09**
 drawn: **AW**
 checked: **JB**

project ref.: **TMU**
 scale @ A4: **NTS**
 drawing number:
 revision: