

This drawing is copyright to Urban Vision Partnership Limited. It shall not be used without permission for any purpose. Reproduction is only permitted by prior arrangement. Do not scale from this drawing. All discrepancies to the related back to the originator for verification prior to commencing the works. All dimensions are in metres unless otherwise stated.

HEALTH AND SAFETY INFORMATION

Hazards, that would not have been foreseen by a reasonably competent contractor, have been identified by the designer:

rev	description	date	drawn	chk	app



Urban Vision Partnership Ltd, Emerson House, Albert Street, Eccles, Manchester, M30 0TE. T 0161 779 4800

client

project
Agecroft Development

drawing


Traffic calming and 20mph speed limit

approval status	date
<input type="radio"/> Feasibility / Sketch	09/06/2010
<input type="radio"/> Design	drawn
<input type="radio"/> Tender	checked
<input type="radio"/> Construction	approved
<input type="radio"/> As Built	

project ref. scale @ A4

drawing number revision

Agecroft development

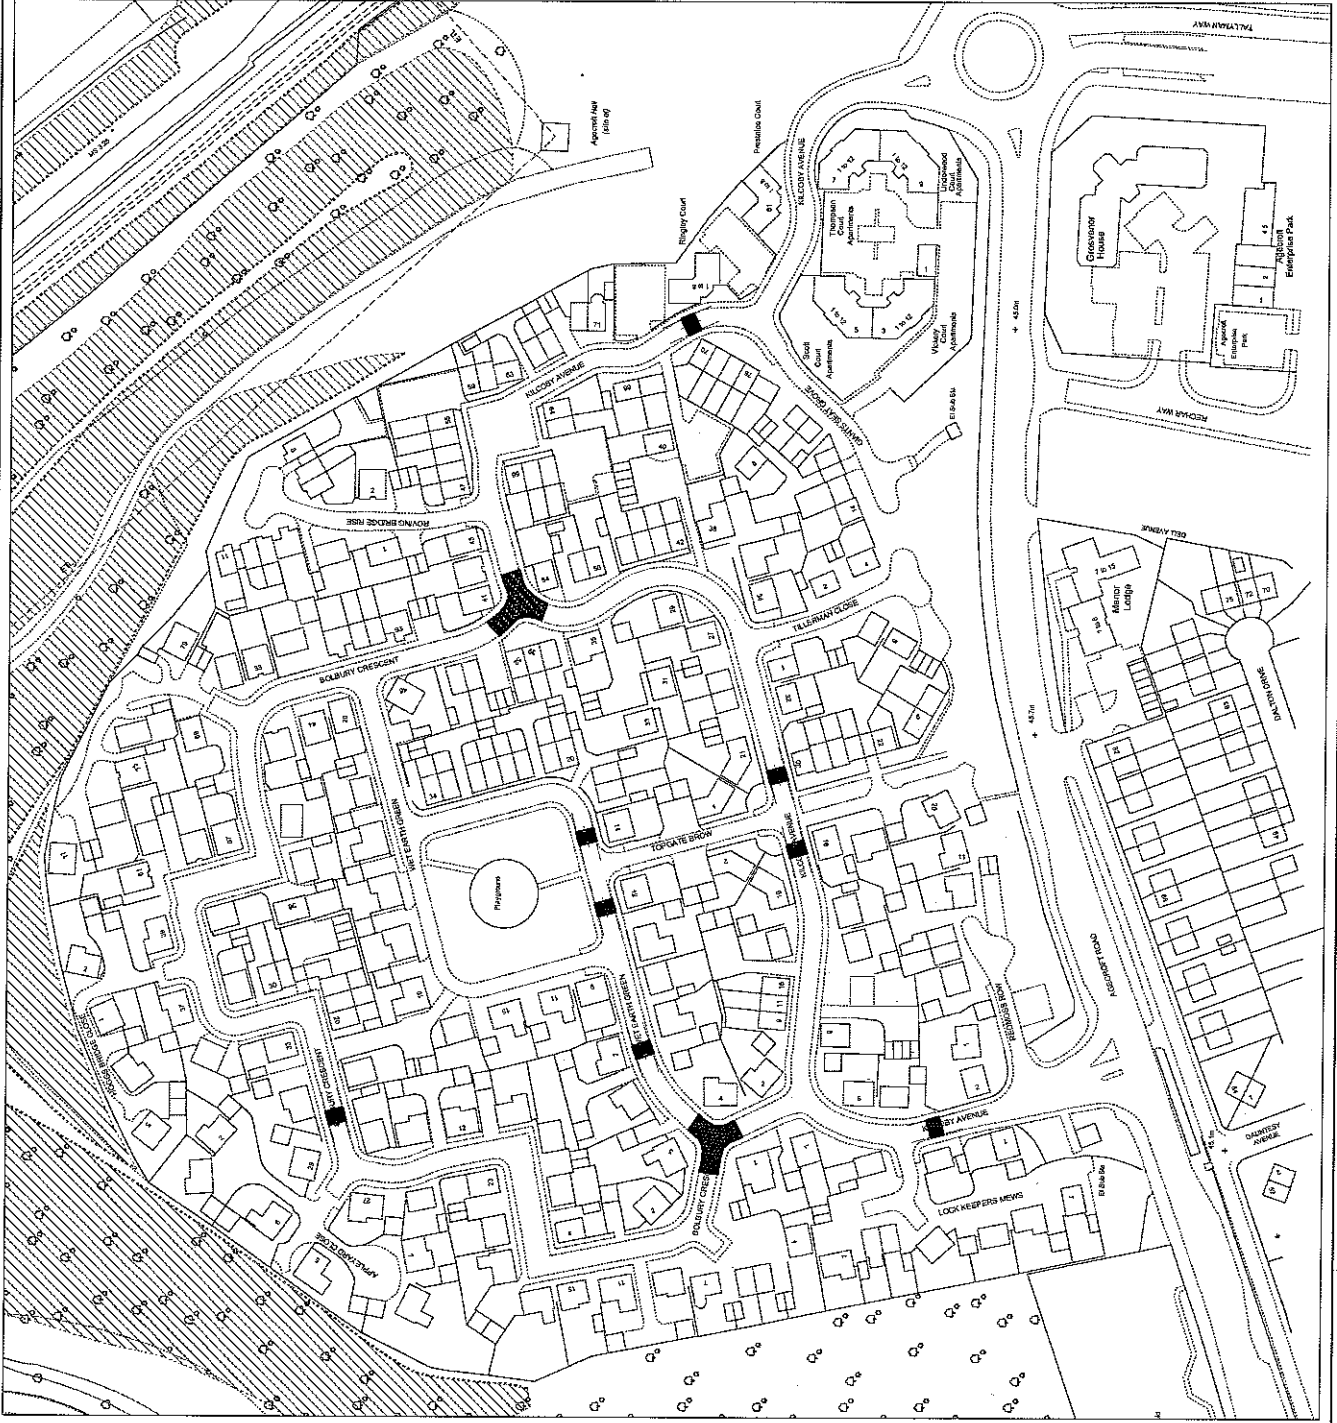

drawing location: V:\Traffic Management\Traffic Management and Control\Acad. GIL\InDWGS