

This drawing is copyright to Urban Vision Partnership Limited. It shall not be used without permission for any purpose. Reproduction is only permitted by prior arrangement. Do not scale from this drawing. All discrepancies to be related back to the originator for verification prior to commencing the works. All dimensions are in millimetres unless otherwise stated.

rev	description	date	drawn	chk



urbanvision
Urban Vision Partnership Limited
Emerson House, Albert St, Eccles, Manchester, M30 0TE T 0161 779 4600


client: CSURC

project: Liverpool Street / Albion Way, Salford.

drawing: Temporary left turn and right turn ban order
14th June 2010 for 12 months

approval status	date	drawn	checked
<input type="radio"/> Feasibility / Sketch	May 2010	mwek	mwek
<input type="radio"/> Design			
<input type="radio"/> Tender			
<input type="radio"/> Construction			
<input type="radio"/> As Built			

project ref: ProjectReference
drawing number: TM/ T89/75/15
scale @ A4: nis
revision: revision

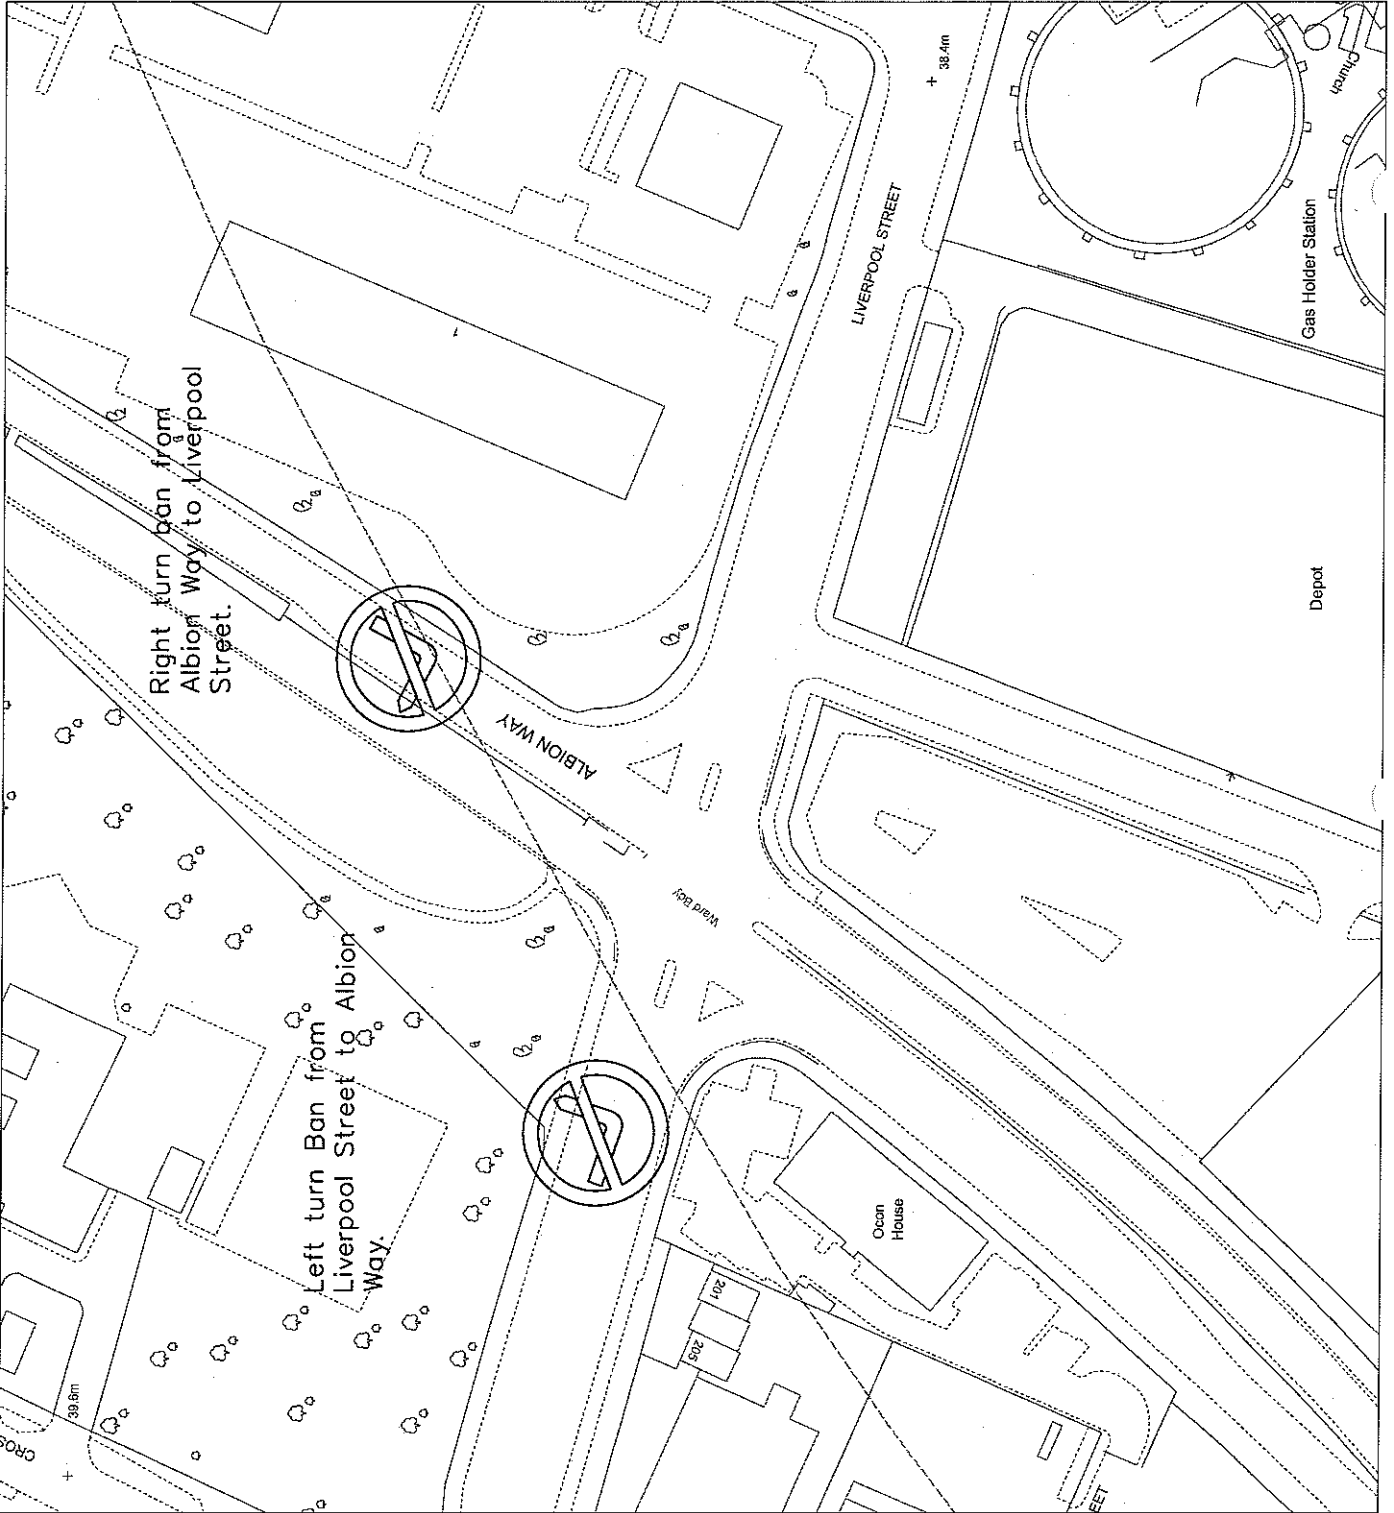

This drawing is copyright to Urban Vision Partnership Limited. It shall not be used without permission for any purpose. Reproduction is only permitted by prior arrangement. Do not scale from this drawing. All dimensions to be related back to the originator for verification prior to commencing the works. All dimensions are in millimetres unless otherwise stated.

rev	description	date	drawn	chk



urbanvision

Urban Vision Partnership Limited
Emerson House Albert St. Eccles Manchester M30 0TE T 0161 779 4800

client
CSJRC

project
Regent Road A57 Salford.

drawing
**Temporary Right turn except buses
14th June 2010 for 12 months**

approval status	date
<input type="radio"/> Feasibility / Sketch	May 2010
<input type="radio"/> Design	
<input type="radio"/> Tender	
<input type="radio"/> Construction	
<input type="radio"/> As Built	

drawn
mwek

checked
mwek

project ref.
scale @ A4

ProjectReference
NIS

drawing number
TMI/ T89175/15

revision

