


Client:
Name:
Telephone:
Email:



Urban Vision Partnership Limited.
The Engineering Design Group,
Emerson House,
Albert St.
Eccles,
Manchester. M30 0TE
www.urbanvision.org.uk



Project Almond Close Waiting Restrictions		Drawn PC
Title Proposed Restrictions		Checked
Drawing Status		Date Nov 2008
		Scale 1:500 @A4
		Do Not Scale
		Dwg No TT/PC/AL2

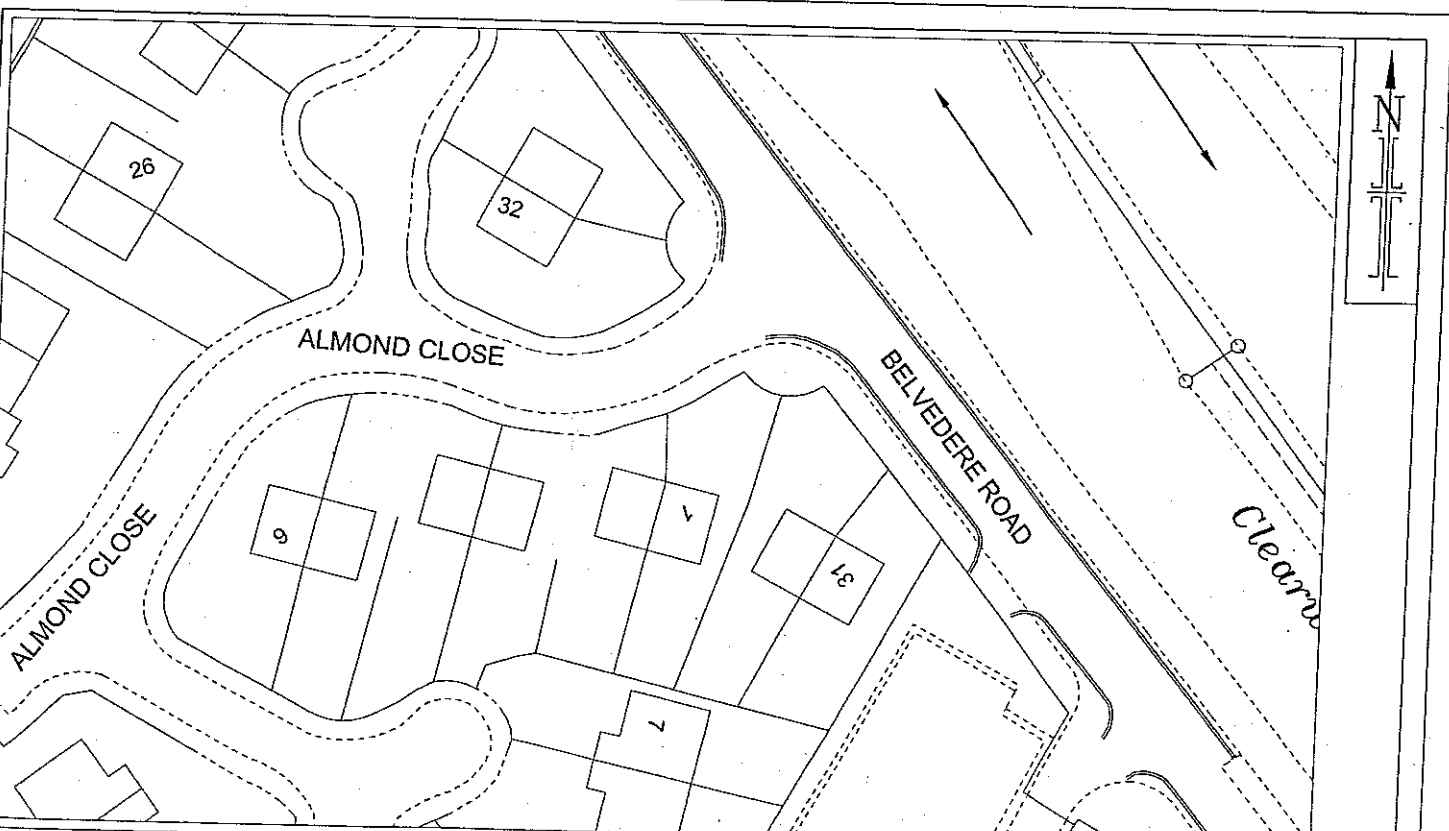

Client:
Name:
Telephone:
Email:



Urban Vision Partnership Limited.
The Engineering Design Group,
Emerson House,
Albert St.
Eccles,
Manchester. M30 0TE
www.urbanvision.org.uk



Project Almond Close Waiting Restrictions		Drawn PC
Title Existing Restrictions		Checked
Drawing Status		Date Nov 2008
		Scale 1:500 @A4
		Do Not Scale
		Dwg No TT/PC/AL1