
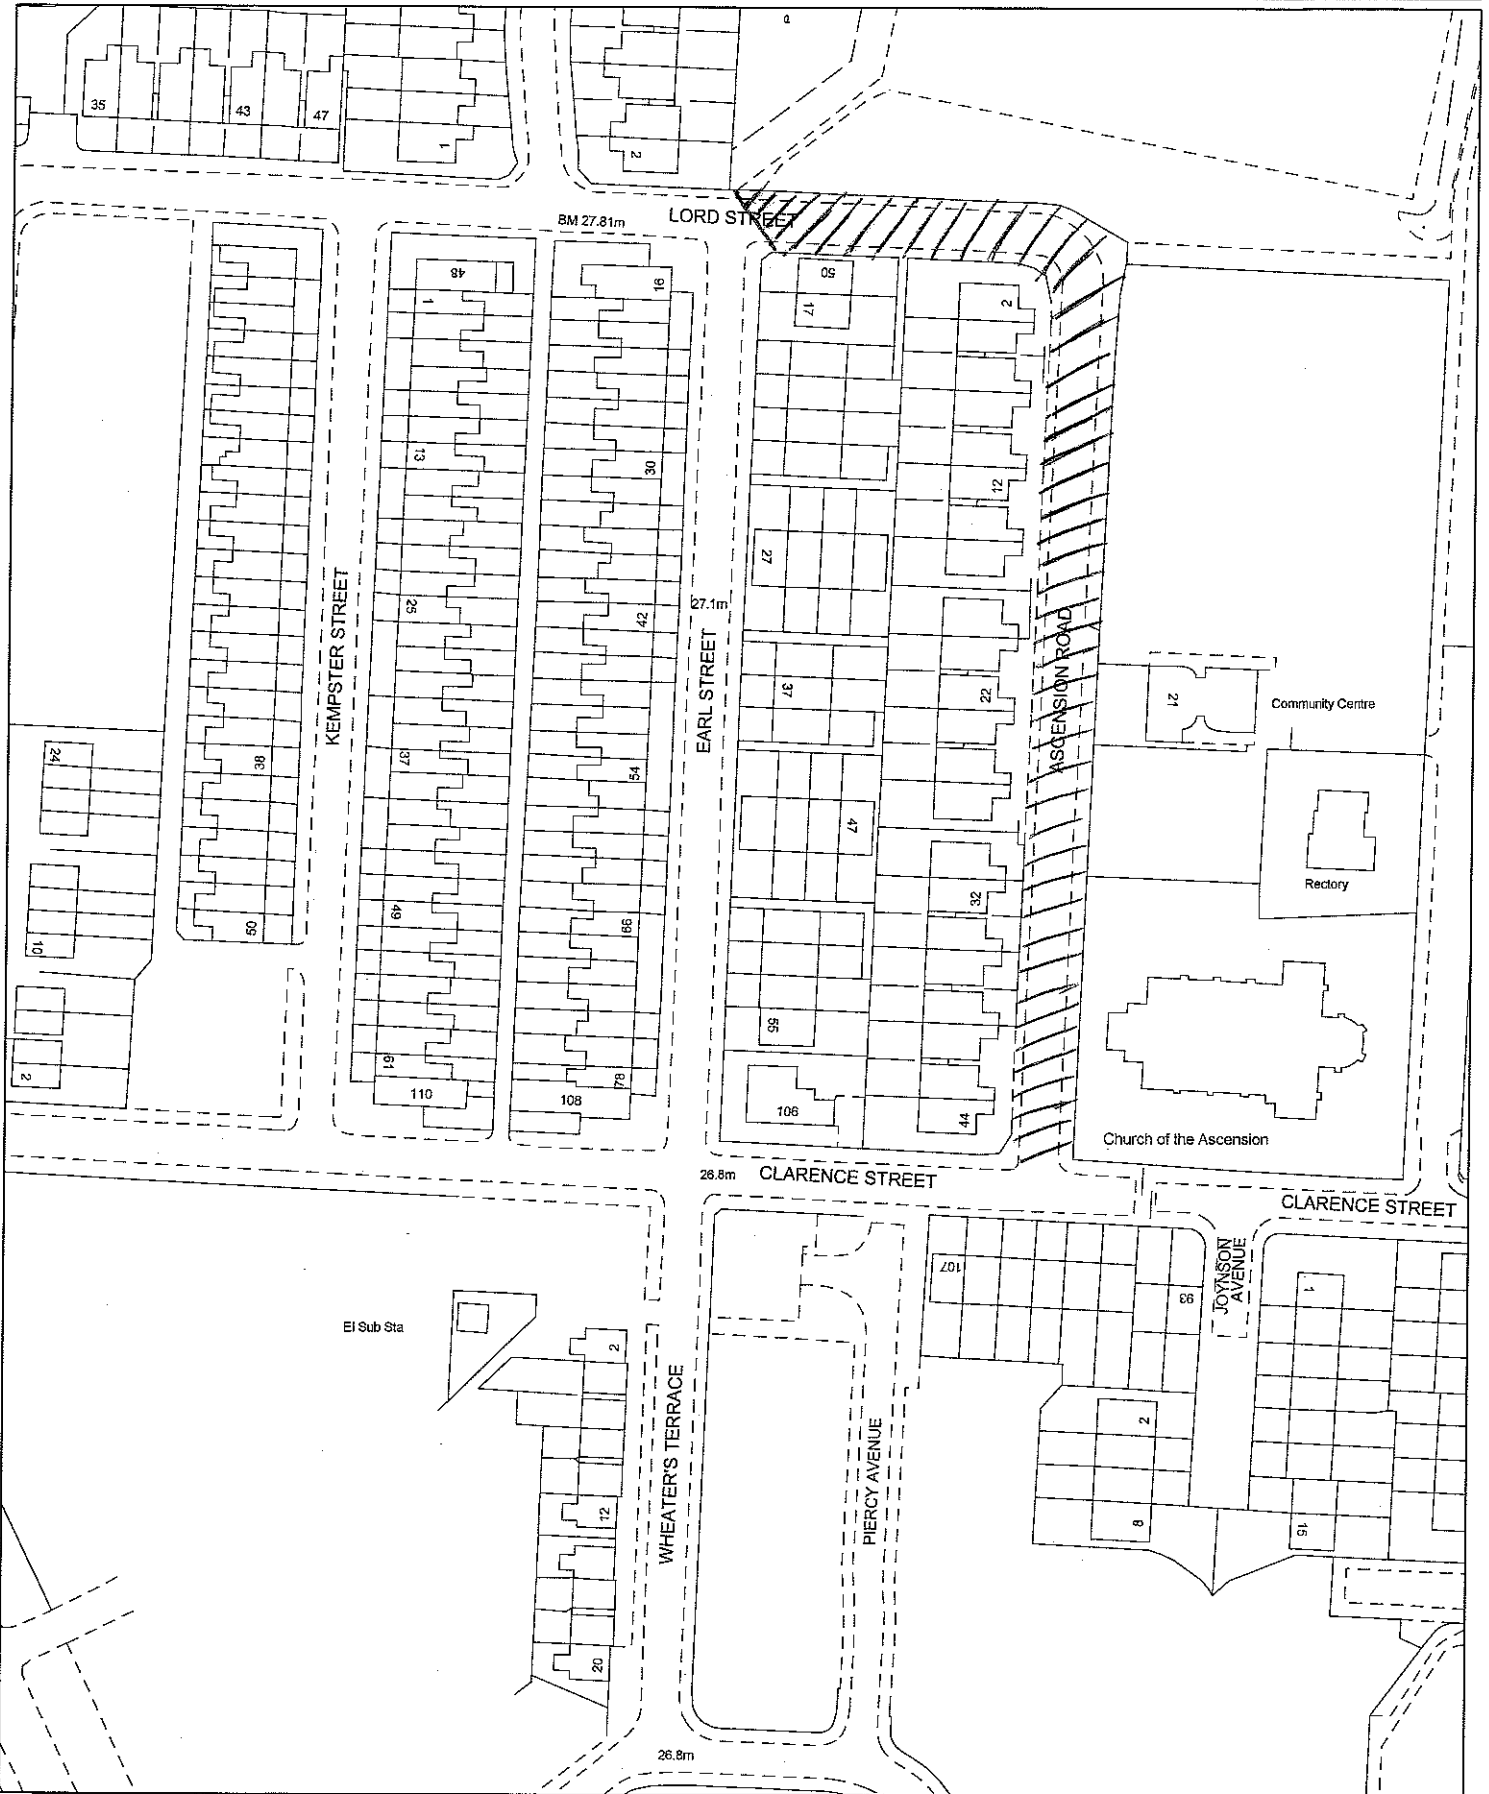


PLAN REFERRED TO
FOR IDENTIFICATION PURPOSES ONLY

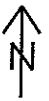

Highway
Information Section
Emerson House
Albert Street
Eccles M30 OTE
www.urbanvision.org.uk

TITLE:

Temporary Road Closure
Ascension Road/Lord St
Salford

PLAN REF:

SCALE: 1:1250
DATE: 05/09/2008
MAP REF: SJ8299NE

Based upon the Ordnance Survey mapping with the permission of the Controller of Her Majesty's Stationery Office. © Crown Copyright. Unauthorised reproduction infringes Crown Copyright and may lead to prosecution or civil proceedings. Salford City Council. Licence No. 100019737. 2008