



This drawing is copyright to Urban Vision Partnership Limited. It shall not be used without permission for any purpose. Reproduction is only permitted by prior arrangement. Do not scale from this drawing. All dimensions are in millimetres unless otherwise stated.

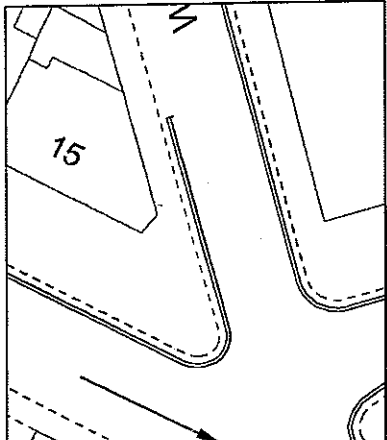

rev	description	date	drawn	chk

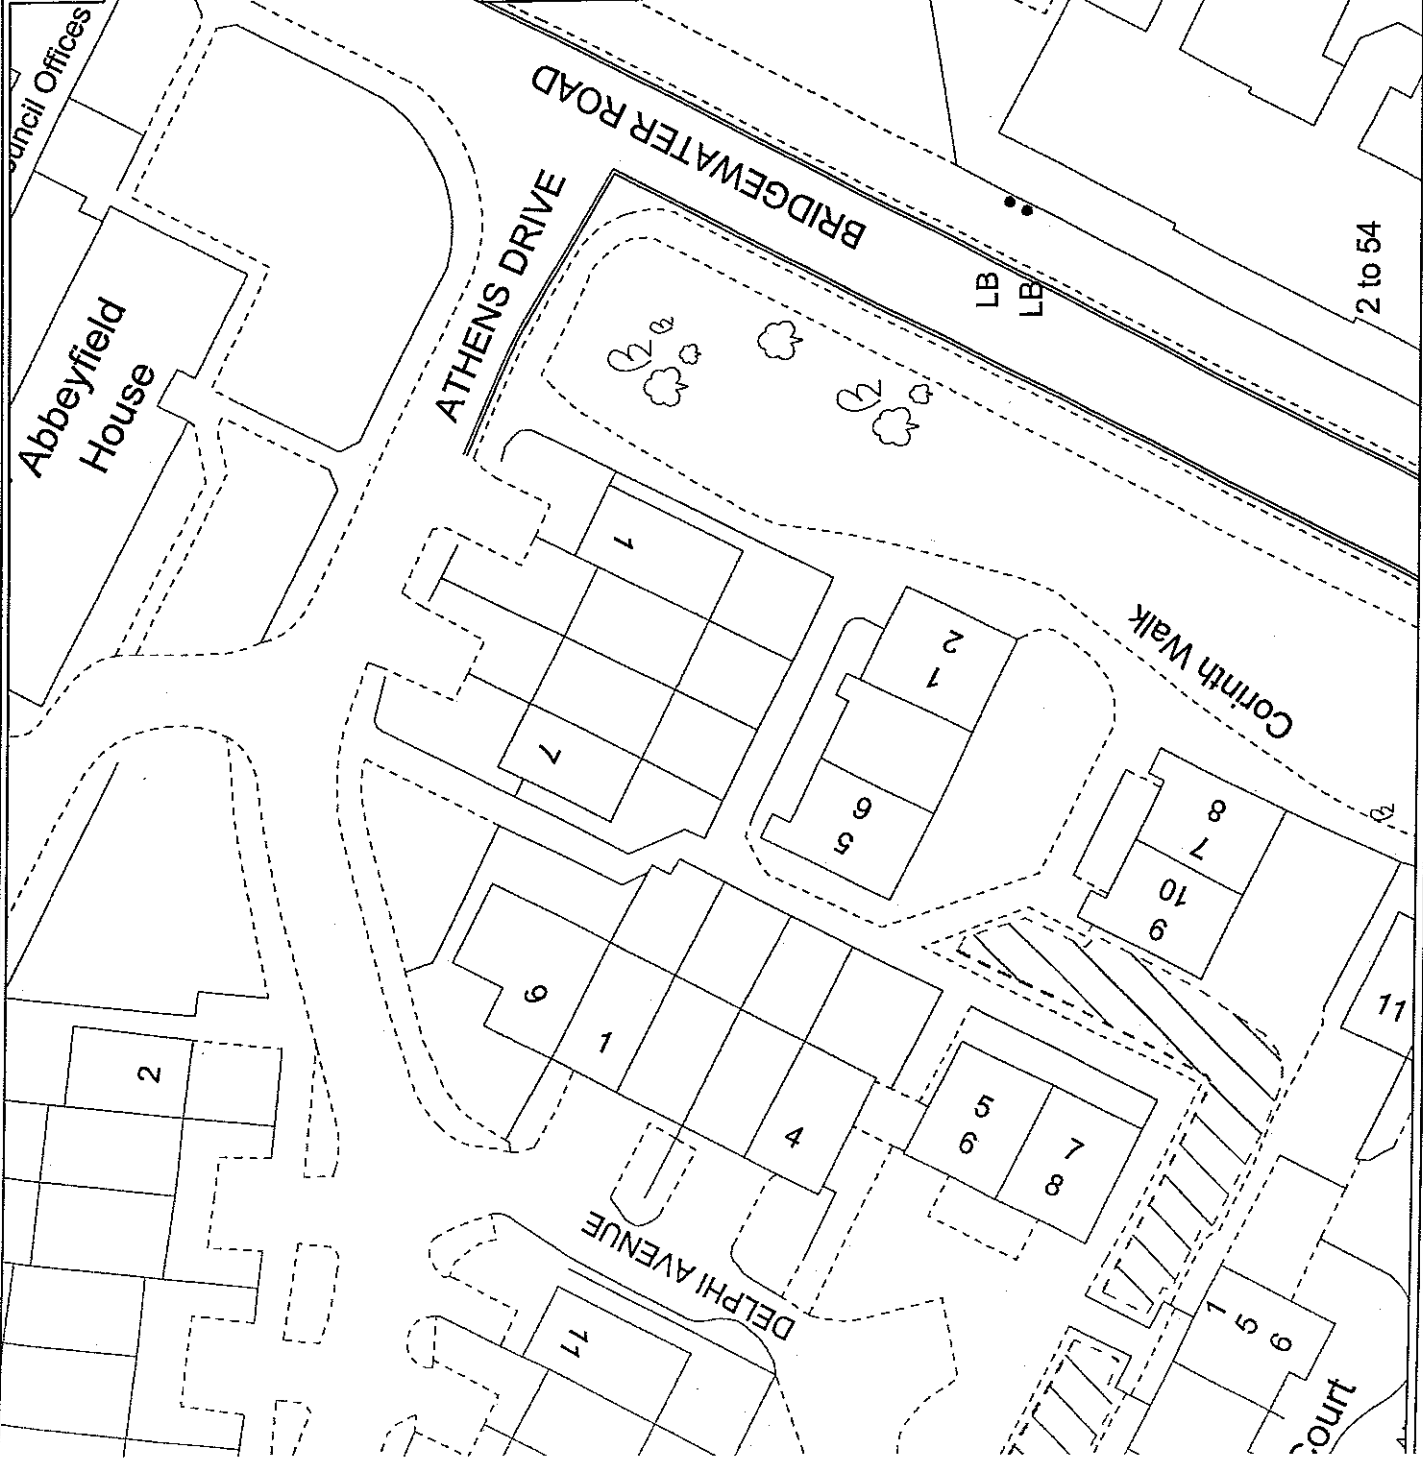

urbanvision
 Urban Vision Partnership Limited
 Emerson House, Albert St, Eccles, Manchester, M30 0TE
 T: 0161 779 4800

client
Traffic Management Unit

project
Proposed Waiting Restrictions

drawing
Existing

approval status
 Feasibility / Sketch
 Design
 Tender
 Construction
 As Built

date
Aug 09


drawn
AW

checked
JB

project ref.
TMU
 drawing number
NTS
 revision

scale @ A4
2 to 54

This drawing is copyright to Urban Vision Partnership Limited. It shall not be used without permission for any purpose. Reproduction is only permitted by prior arrangement. Do not scale from this drawing. All dimensions to be related back to the originator for verification prior to commencing the works. All dimensions are in metres unless otherwise stated.

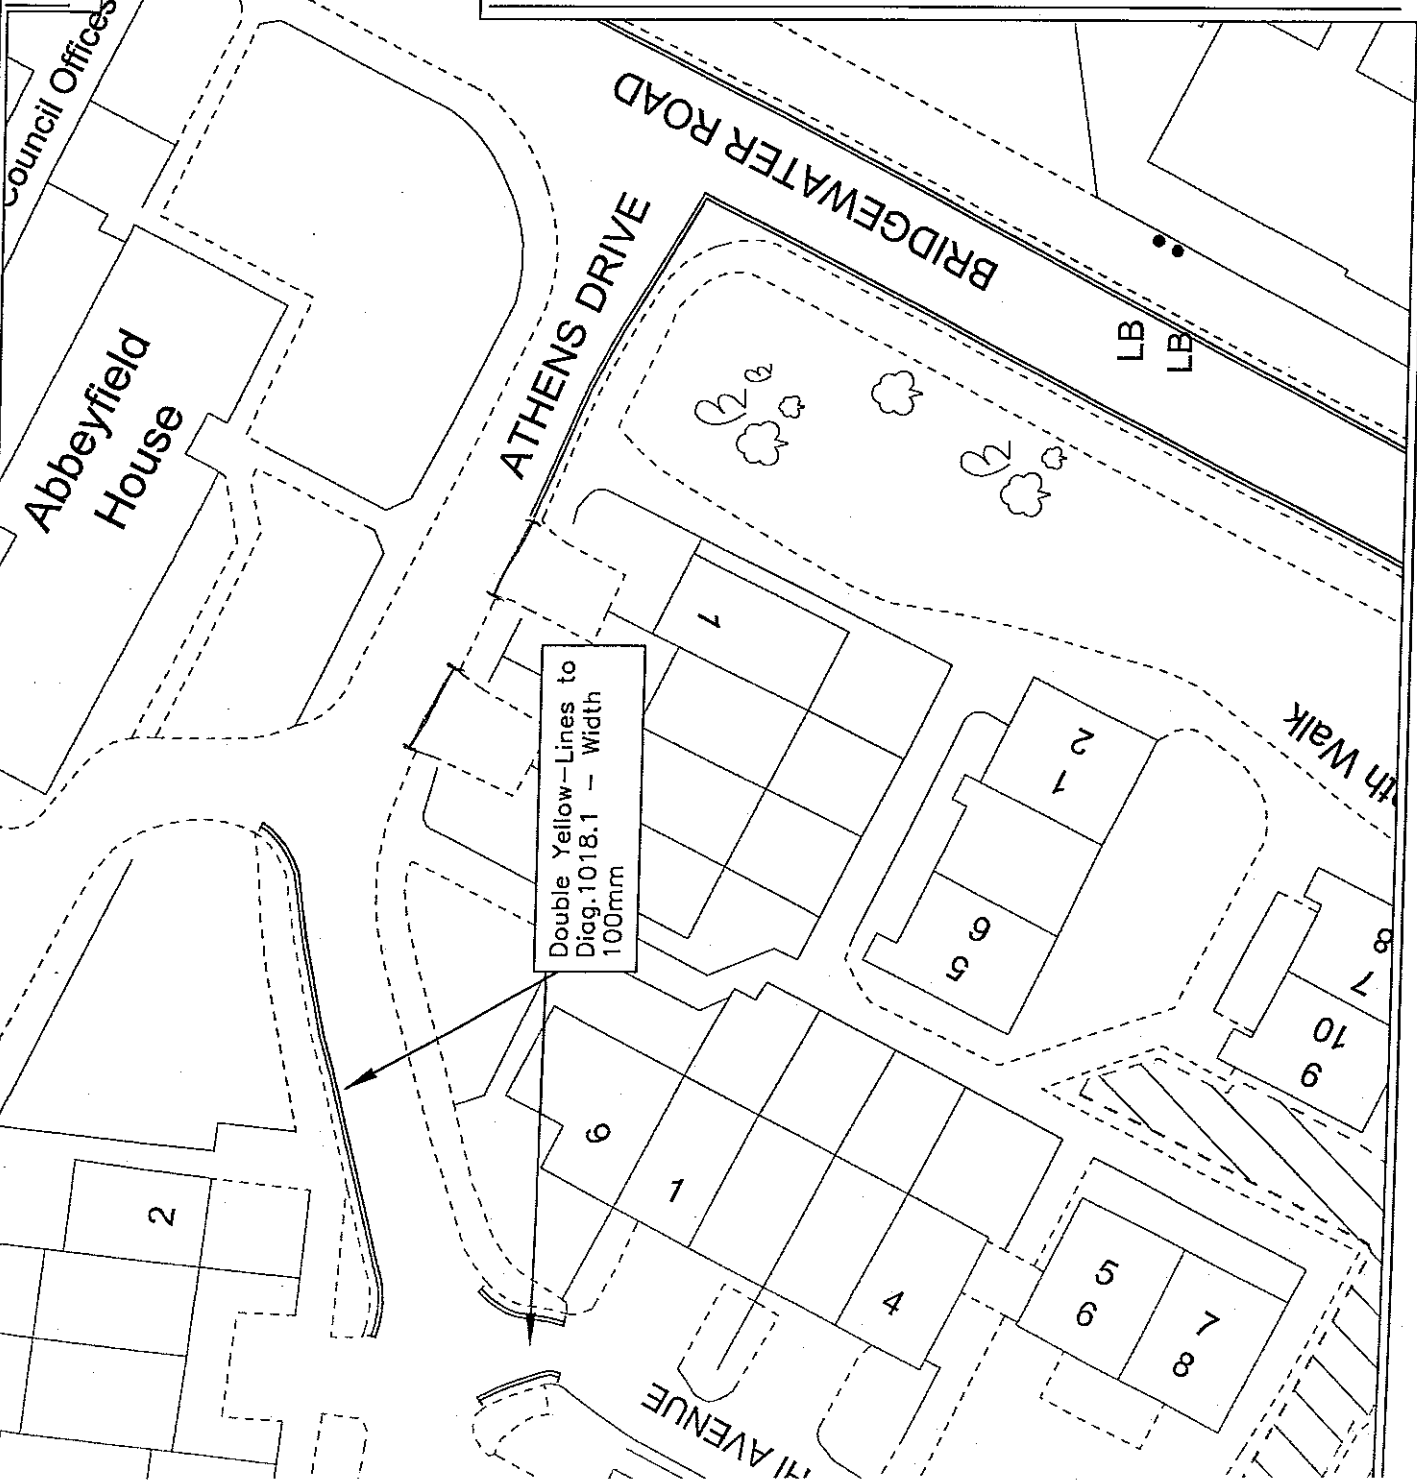

rev	description	date	drawn	chk



urbanvision

Urban Vision Partnership Limited
Emanson House Albert St Eccles Manchester M30 0TE T 0161 779 4900

client
Traffic Management Unit

project
Proposed Waiting Restrictions

drawing
Proposed

approval status

date
Aug 09

drawn:
AW

checked:
JB

project ref.
TMJ

scale @ A4
NTS

revision
drawing number