


This drawing is copyright to Urban Vision Partnership Limited. It shall not be used without permission for any purpose. Reproduction is only permitted by prior arrangement. Do not scale from this drawing. All discrepancies to be related back to the originals for verification prior to commencing the works. All dimensions are in millimetres unless otherwise stated.

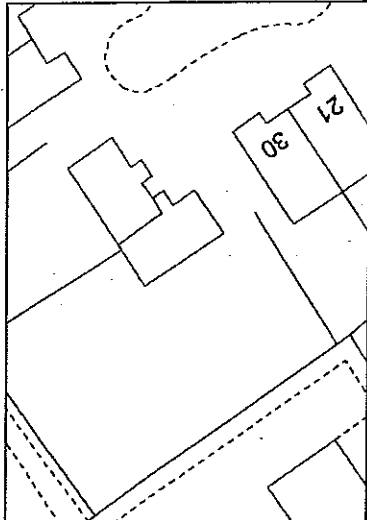

rev	description	date	drawn	chk



urbanvision
 Urban Vision Partnership Limited
 Emerson House, Albert St, Eccles, Manchester, M30 0TE T 0161 779 4800

client
Traffic Management Unit

project
Proposed No Waiting At Any Time

drawing
Barton Lane / Grand Union Way Existing


approval status
 Feasibility / Sketch
 Design
 Tender
 Construction
 As Built

date
 Oct 09
 drawn
 AW
 checked
 JB

project ref.
 TMU
 drawing number
 scale @ A4
 NTS
 revision



This drawing is copyright to Urban Vision Partnership Limited. It shall not be used without permission for any purpose. Reproduction is only permitted by prior arrangement. Do not scale from this drawing. All dimensions to be related back to the originator for verification prior to commencing the works. All dimensions are in metres unless otherwise stated.

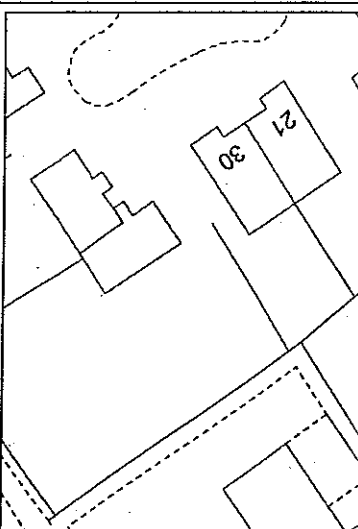

rev	description	date	drawn	chk



urbanvision
 Urban Vision Partnership Limited
 Emerson House Albert St Eccles Manchester M30 0TE T 0161 779 4800
 client


Traffic Management Unit
 project

Proposed No Waiting At Any Time
 drawing

Barton Lane / Grand Union Way Proposed

approval status	date
<input type="radio"/> Feasibility / Sketch	Oct 09
<input type="radio"/> Design	drawn
<input type="radio"/> Tender	AW
<input type="radio"/> Construction	checked
<input type="radio"/> As Built	JB

project ref. **TMU**
 drawing number
 scale @ A4
 NTS
 revision

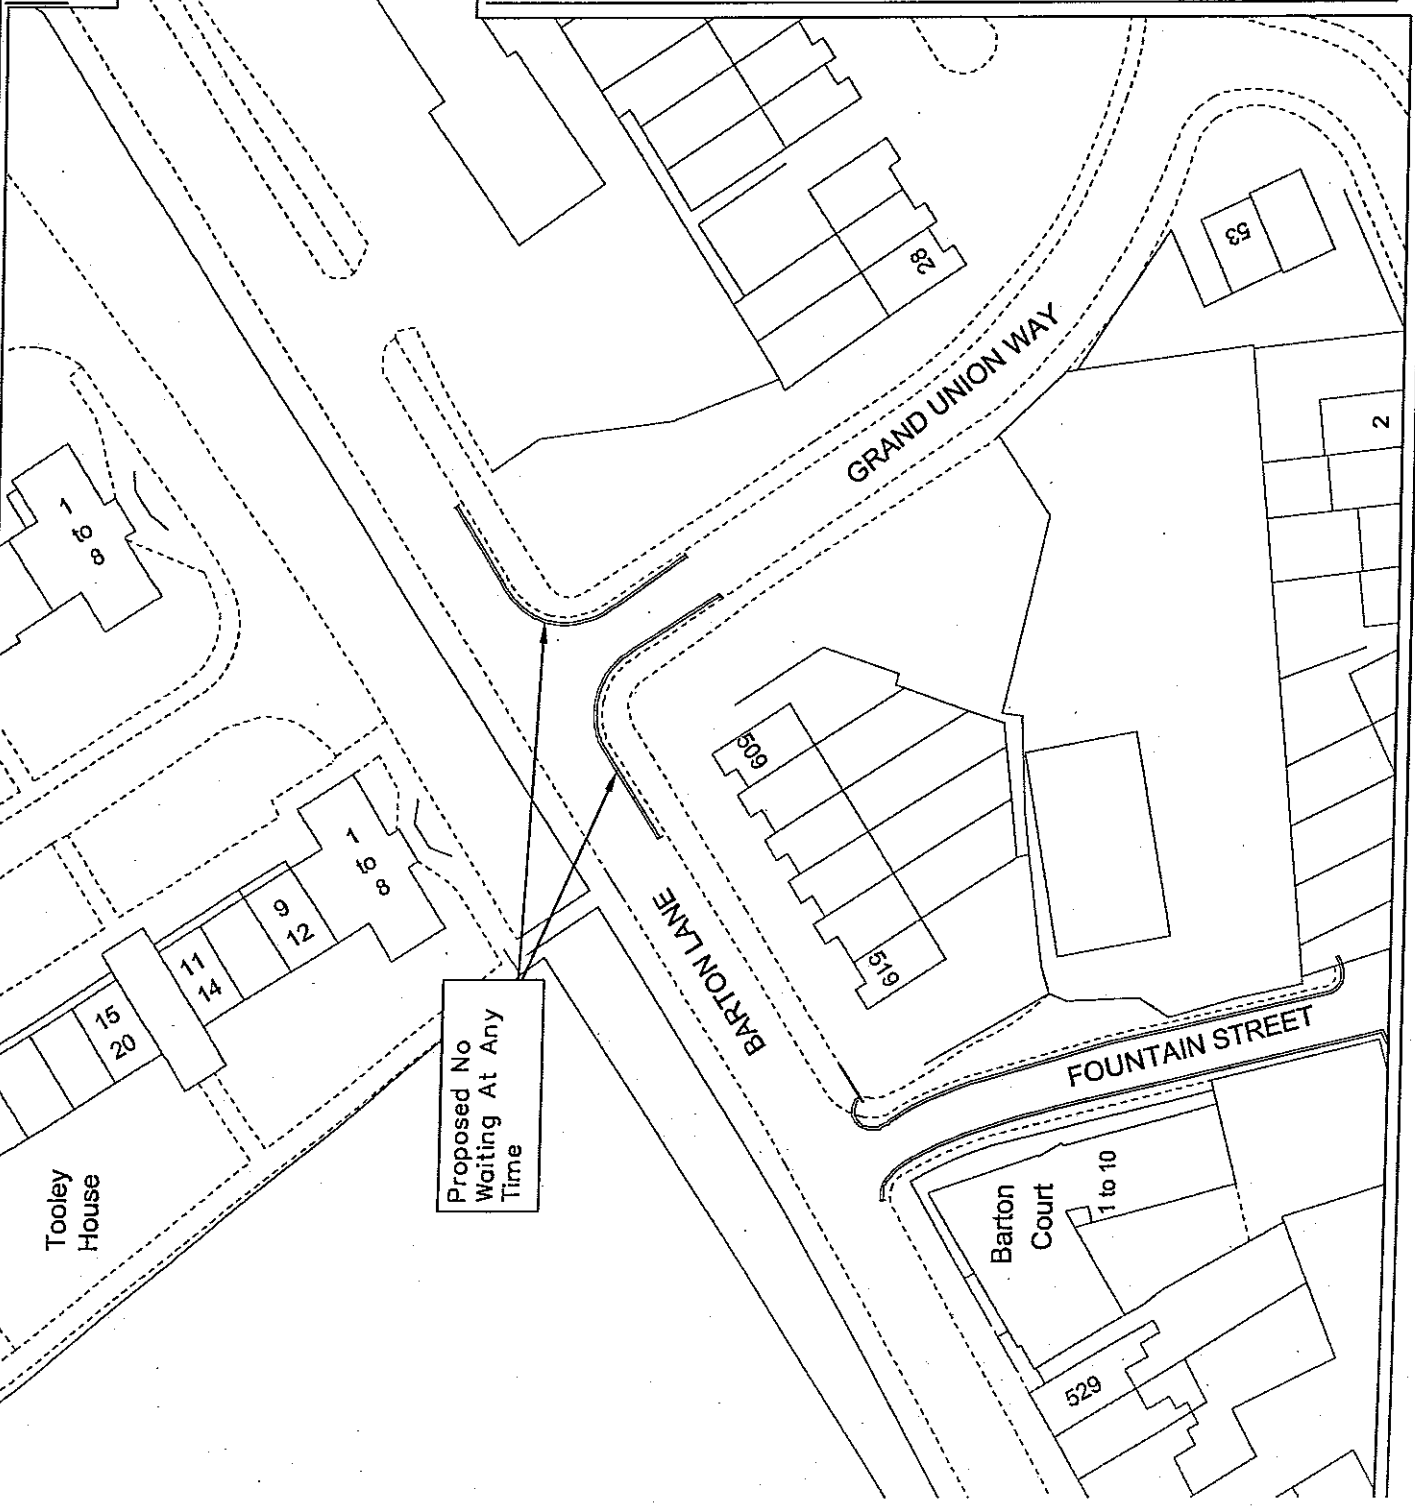

Proposed No Waiting At Any Time