

PROPOSED
No Waiting
At any time

Reproduced from the Ordnance Survey mapping with the permission of the Controller of Her Majesty's Stationery Office © Crown copyright. Unauthorised reproduction infringes Crown copyright and may lead to prosecution or civil proceedings. Salford City Council - Licence No. LA 076295

City of Salford
Development Services


Tony Struthers,
B.A., Dip. T.P., M.R.T.P.L.,
Director of Development Services
and Deputy Chief Executive,
Civil Centre, Chorley Road,
Swinton, Salford M27 5BW.



TMU : 29.09.99
P&DS : 21.10.99
Drawn : PBE
Checked : PDL
Scale : 1:1250
Date : SEPT 99

Title :
BROADWAY, SALFORD 5
PROPOSED WAITING RESTRICTIONS
SHEET 1 of 6
Plan Status : PROPOSED
Plan Number : L/17/99/01

ENGINEERING & HIGHWAYS
TRAFFIC AND TRANSPORTATION

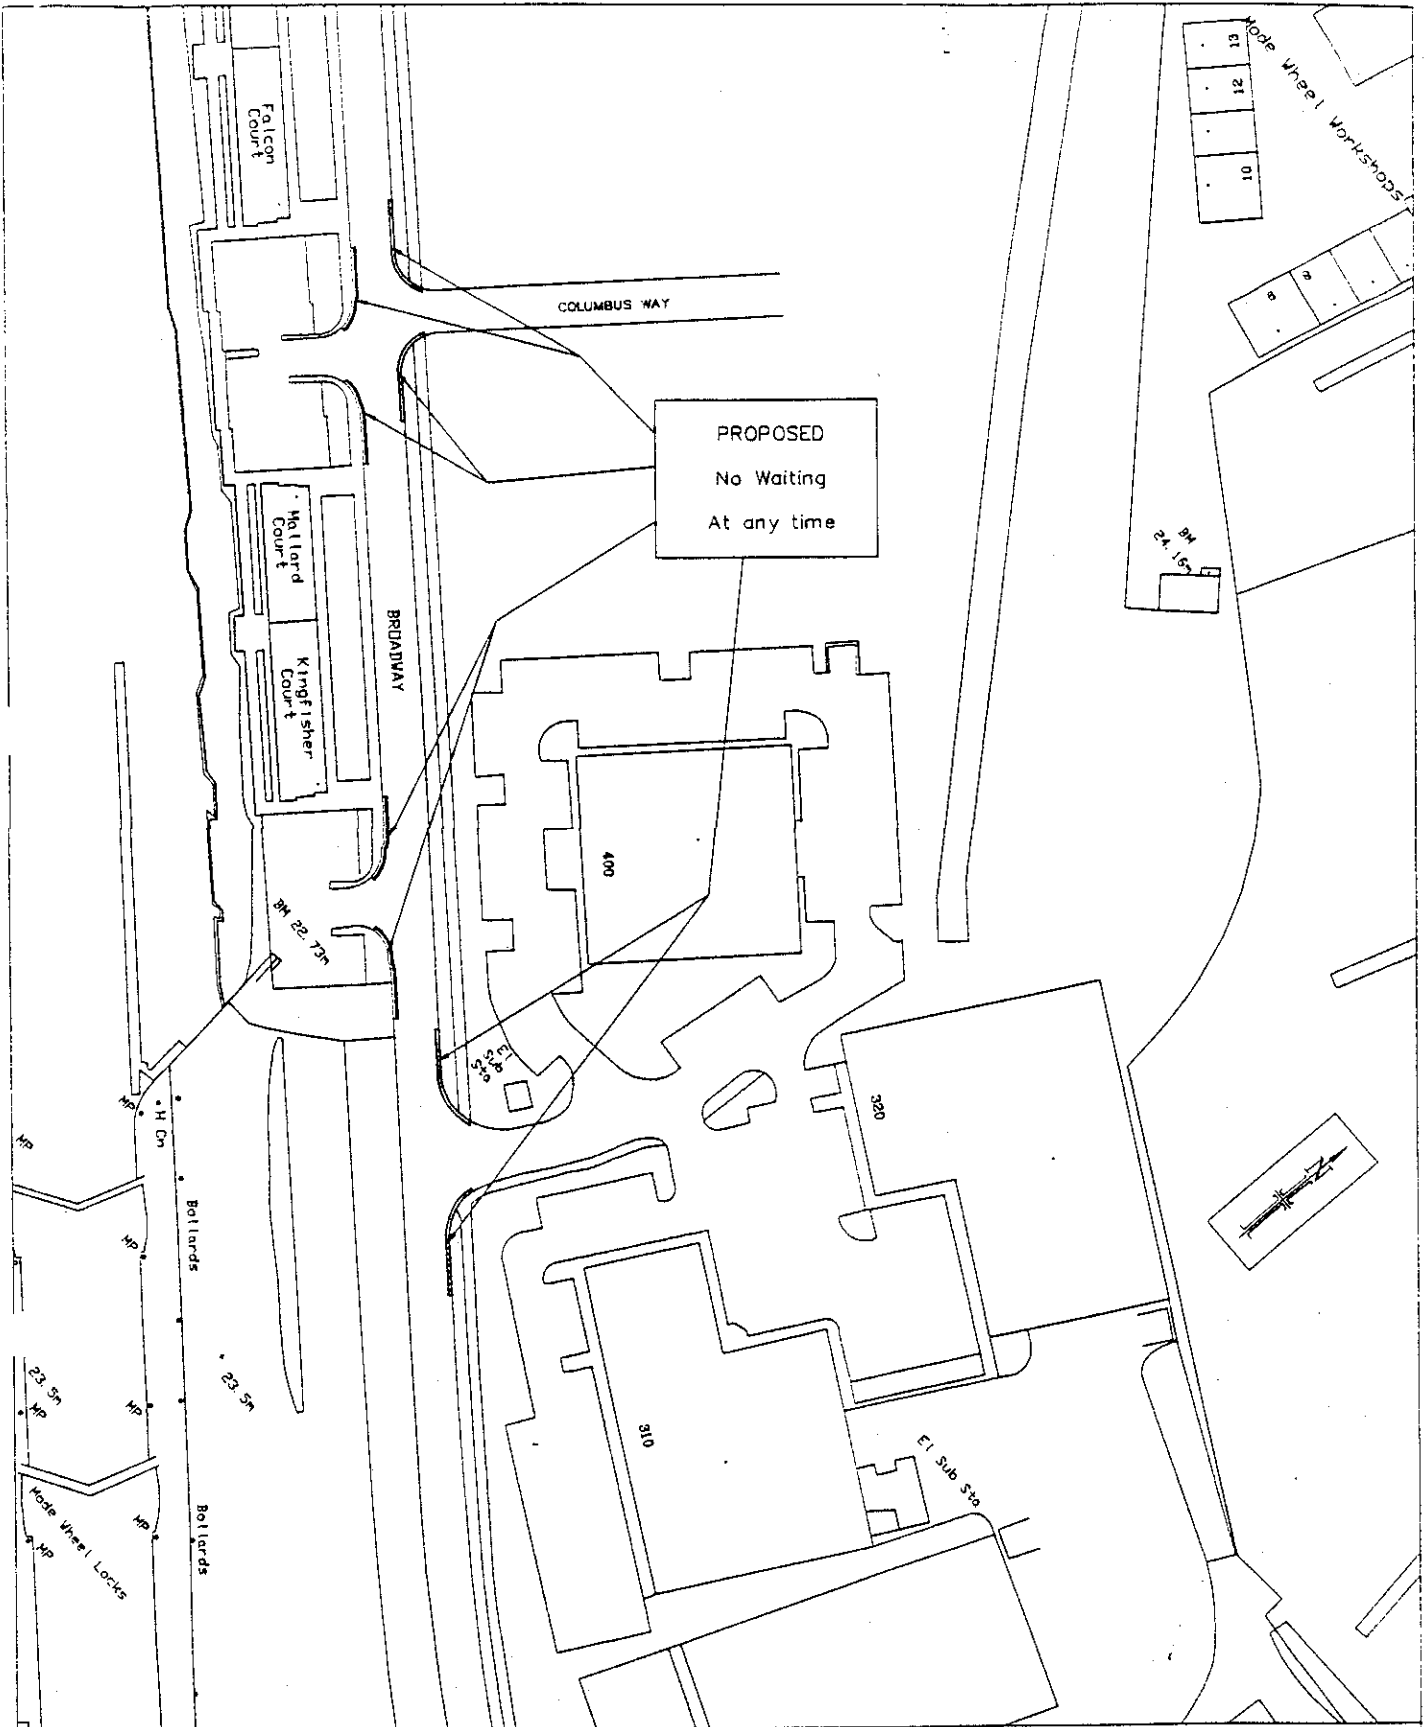

Reproduced from the Ordnance Survey mapping with the permission of the Controller of Her Majesty's Stationery Office © Crown copyright. Unauthorised reproduction infringes Crown copyright and may lead to prosecution or civil proceedings. Salford City Council - Licence No. LA 076295

Salford
City of
Development Services

Tony Struthers,
B.A., Dip.T.P., M.R.T.P.L.,
Director of Development Services
and Deputy Chief Executive,
Civic Centre, Charley Road,
Swinton, Salford M27 5BT.



TMU : 29.09.99

P&DS : 21.10.99

Drawn : PBE

Checked : PDL

Scale : 1:1250

Date : SEPT 99

Title :


BROADWAY, SALFORD 5
PROPOSED WAITING RESTRICTIONS
SHEET 2 of 6

Plan Status : PROPOSED

Plan Number : L/17/99/02

ENGINEERING & HIGHWAYS

TRAFFIC AND TRANSPORTATION

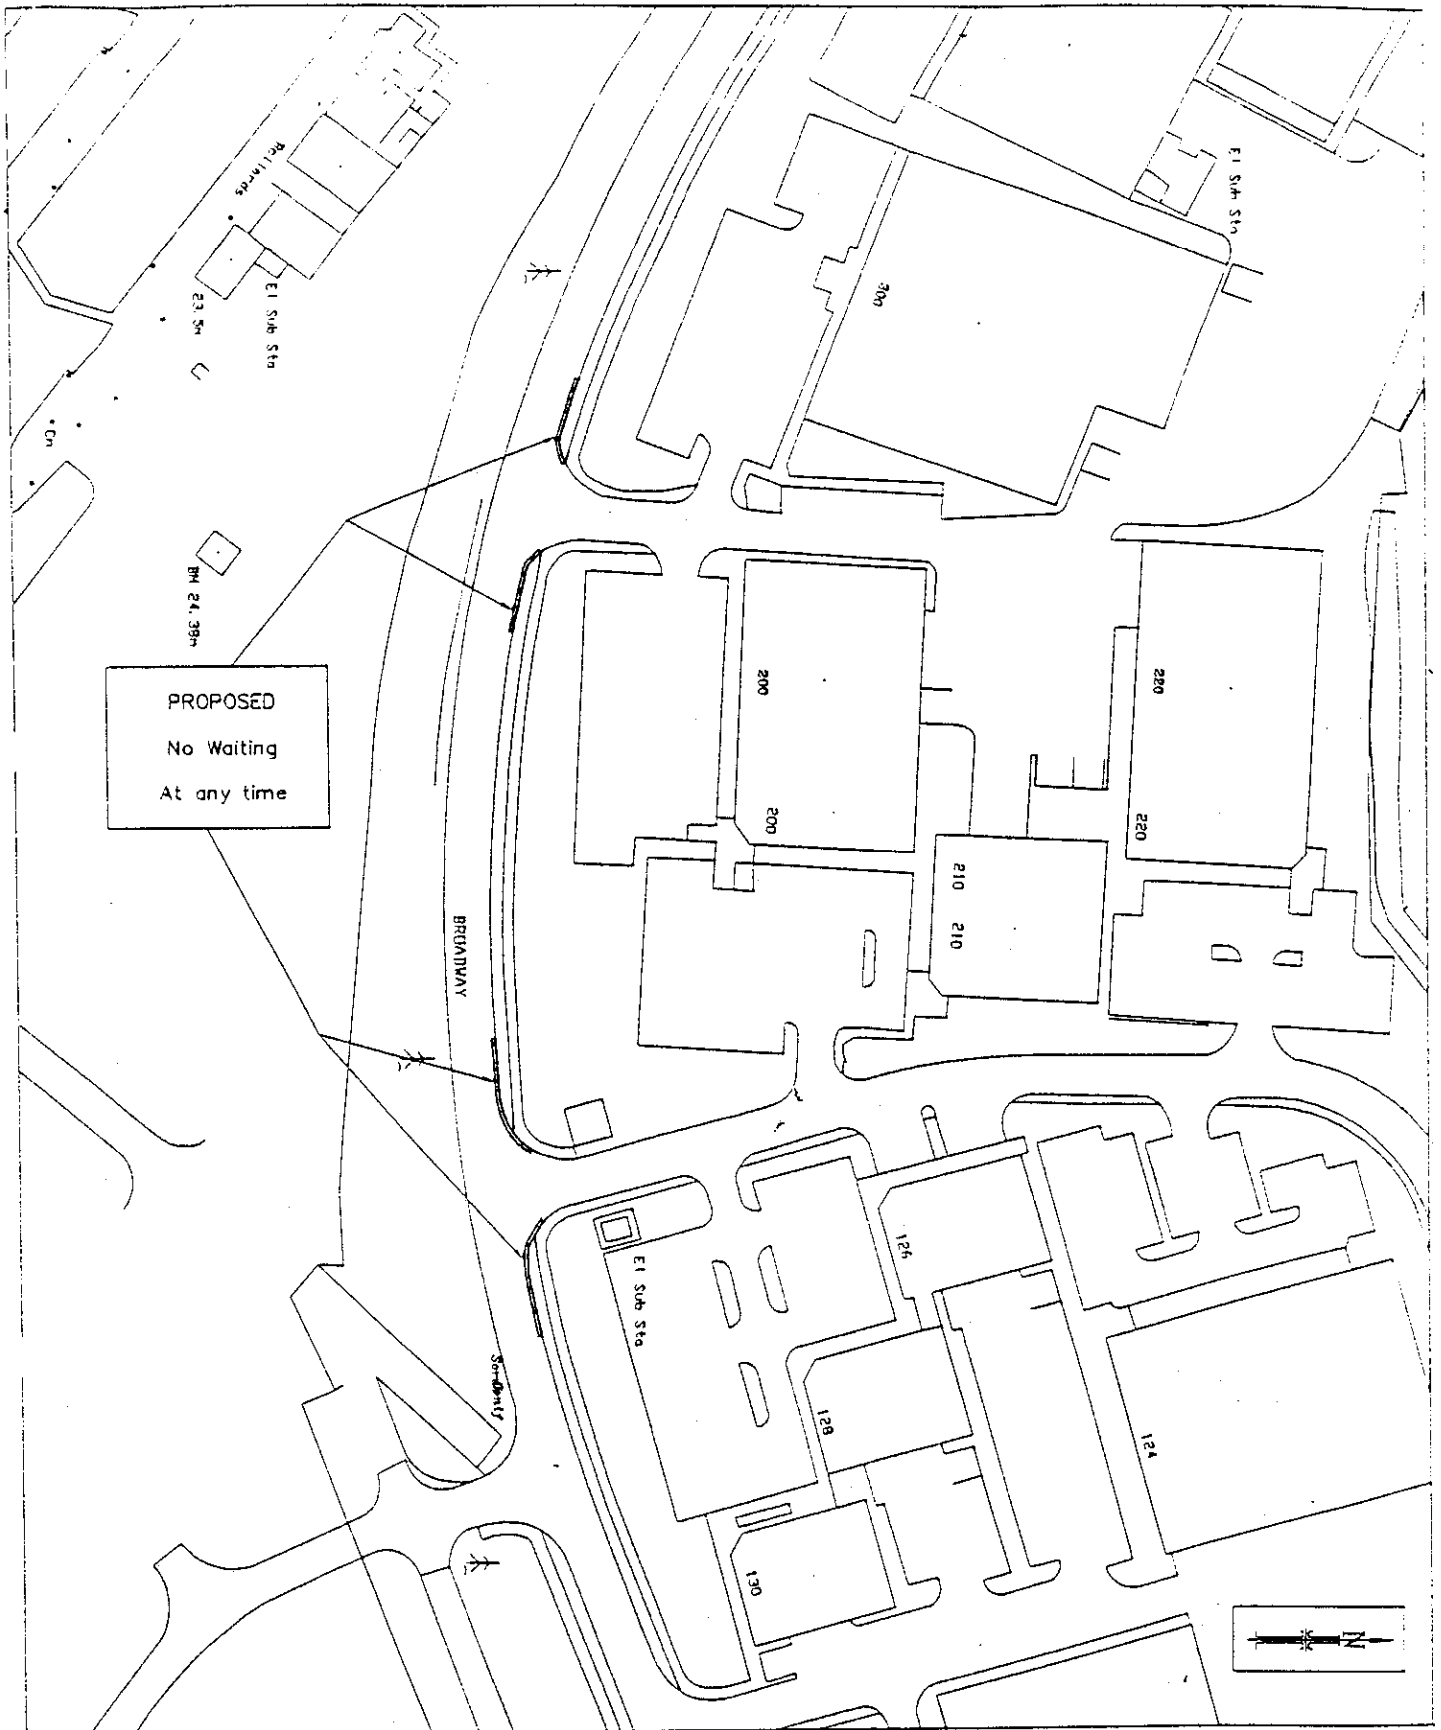

Reproduced from the Ordnance Survey mapping with the permission of the Controller of Her Majesty's Stationary Office a Crown copyright. Unauthorised reproduction infringes Crown copyright and may lead to prosecution or civil proceedings. Salford City Council - Licence No. LA 078295

Salford
City of
Development Services

Tony Struthers,
B.A., Dip.T.P., M.R.T.P.L.
Director of Development Services
and Deputy Chief Executive,
Civic Centre, Chorley Road,
Swinton, Salford M27 9BW.



TMU : 29.09.99

Title :

P&DS : 21.10.99

BROADWAY, SALFORD 5
PROPOSED WAITING RESTRICTIONS
SHEET 3 of 6

Drawn : PBE

Checked : PDL

Plan Status : PROPOSED


Scale : 1:250

Date : SEPT 99

Plan Number : L/17/99/03

ENGINEERING & HIGHWAYS

TRAFFIC AND TRANSPORTATION

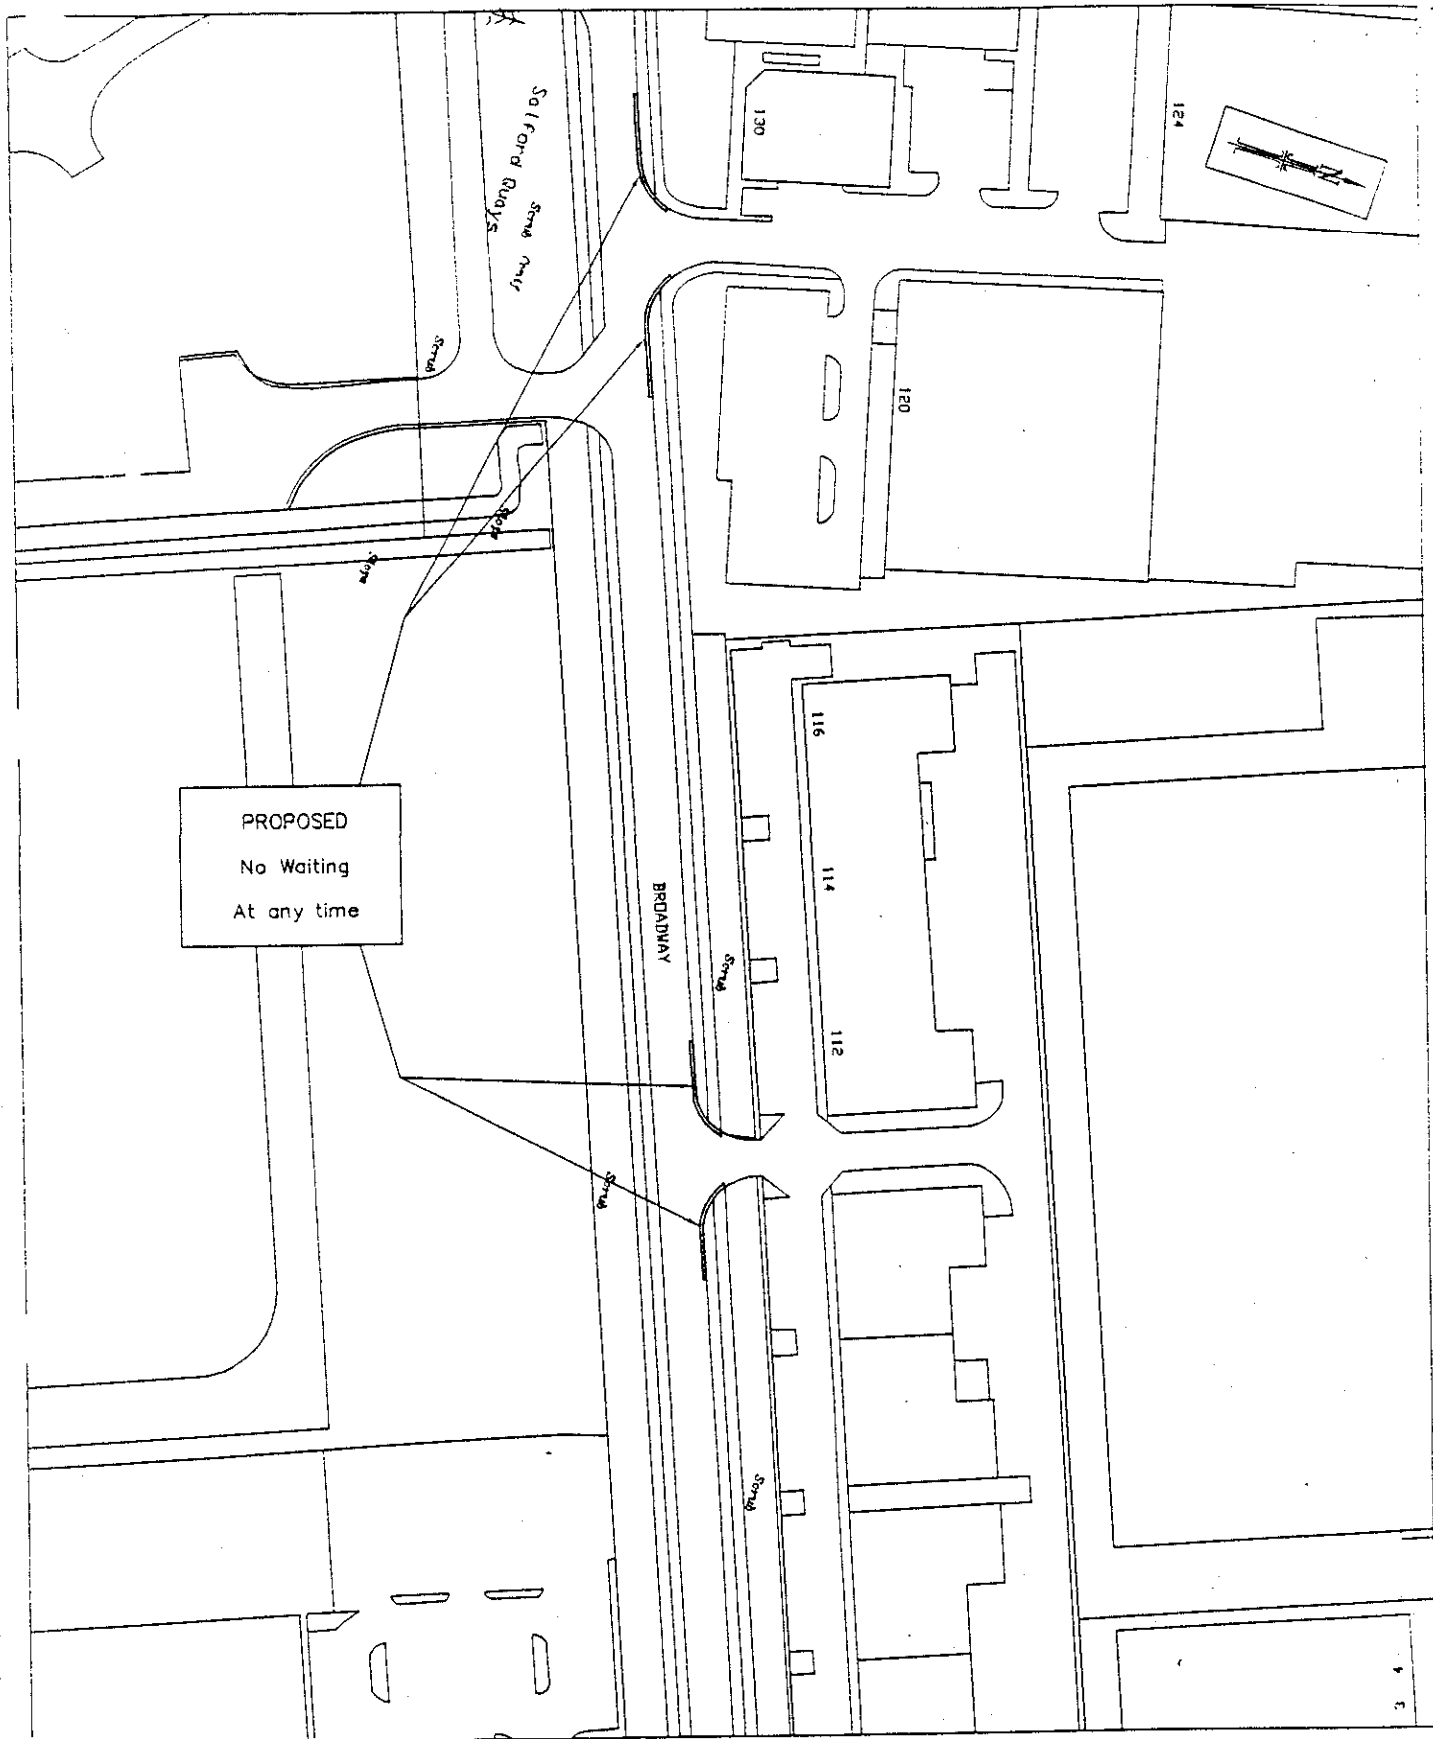

Reproduced from the Ordnance Survey mapping with the permission of the Controller of Her Majesty's Stationery Office a Crown copyright. authorised reproduction infringes Crown copyright and may lead to prosecution or civil proceedings. Salford City Council - Licence No. LA 076295

Salford
City of
Development Services

Tony Struthers,
B.A., Dip.T.P., M.B.T.P.I.,
Director of Development Services
and Deputy Chief Executive,
Civic Centre, Chorley Road,
Swinton, Salford M27 5BW.



ENGINEERING & HIGHWAYS

TRAFFIC AND TRANSPORTATION

TMU : 29.09.99

P&DS : 21.10.99

Drawn : PBE

Checked : PDL

Scale : 1:1250


Date : SEPT 99

Title :

BROADWAY, SALFORD 5
PROPOSED WAITING RESTRICTIONS
SHEET 4 of 6

Plan Status : PROPOSED

Plan Number : L/17/99/04

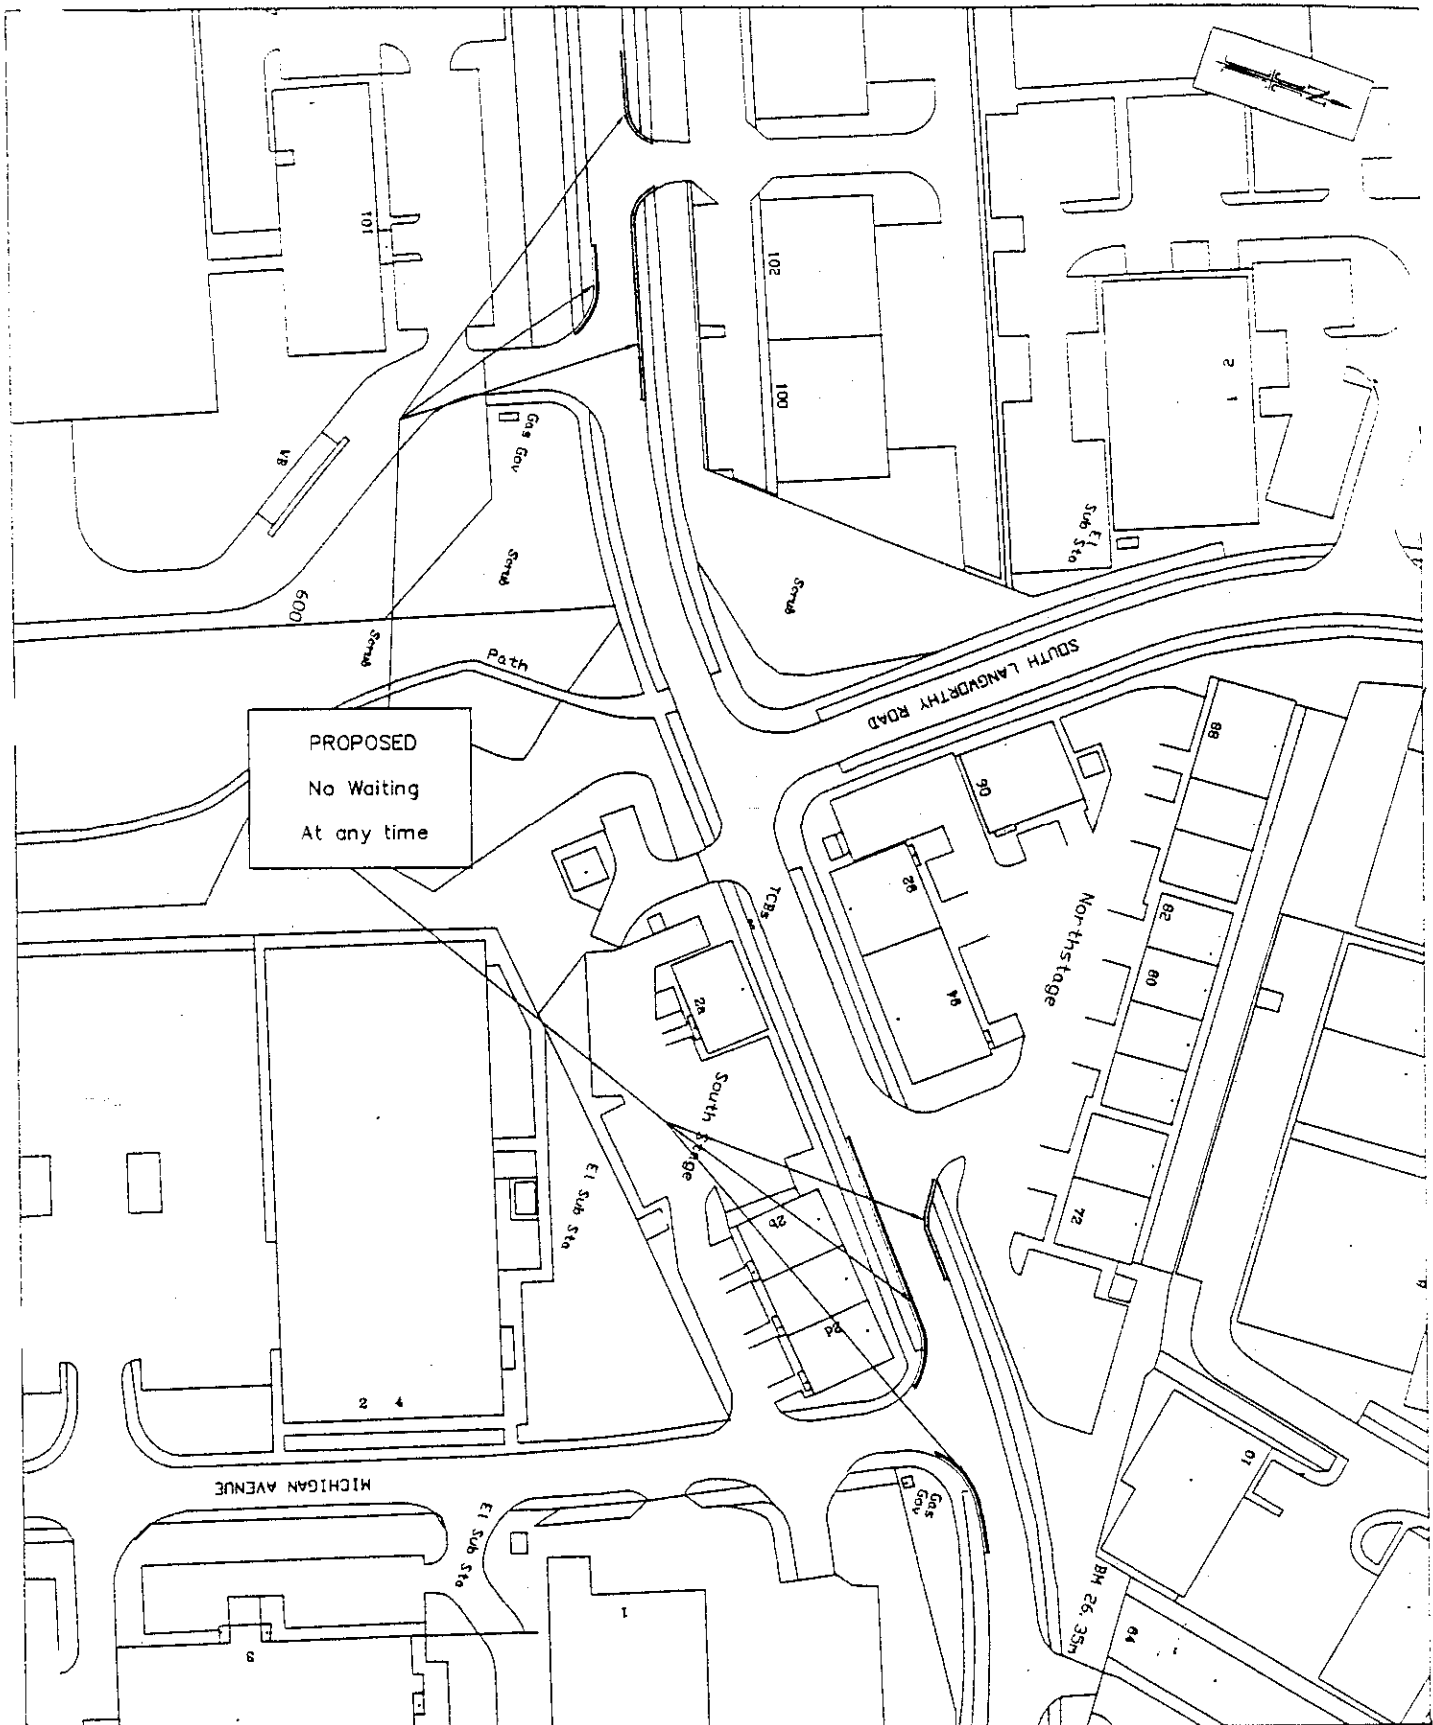

PROPOSED
No Waiting
At any time

Reproduced from the Ordnance Survey mapping with the permission of the Controller of Her Majesty's Stationary Office © Crown copyright. Unauthorised reproduction infringes Crown copyright and may lead to prosecution or civil proceedings. Salford City Council - Licence No. LA 076295

Salford
City of
Development Services

Tony Struthers,
B.A., Dip.T.P., M.R.T.P.I.,
Director of Development Services
and Deputy Chief Executive,
Civic Centre, Chorley Road,
Swinton, Salford M27 5BW.




ENGINEERING & HIGHWAYS

TRAFFIC AND TRANSPORTATION

TMU :	29.09.99
P&DS :	21.10.99
Drawn :	PBE
Checked :	PDL
Scale :	1:1250
Date :	SEPT 99

Title :	BROADWAY, SALFORD 5
	PROPOSED WAITING RESTRICTIONS
	SHEET 5 of 6
Plan Status :	PROPOSED
Plan Number :	L/17/99/05

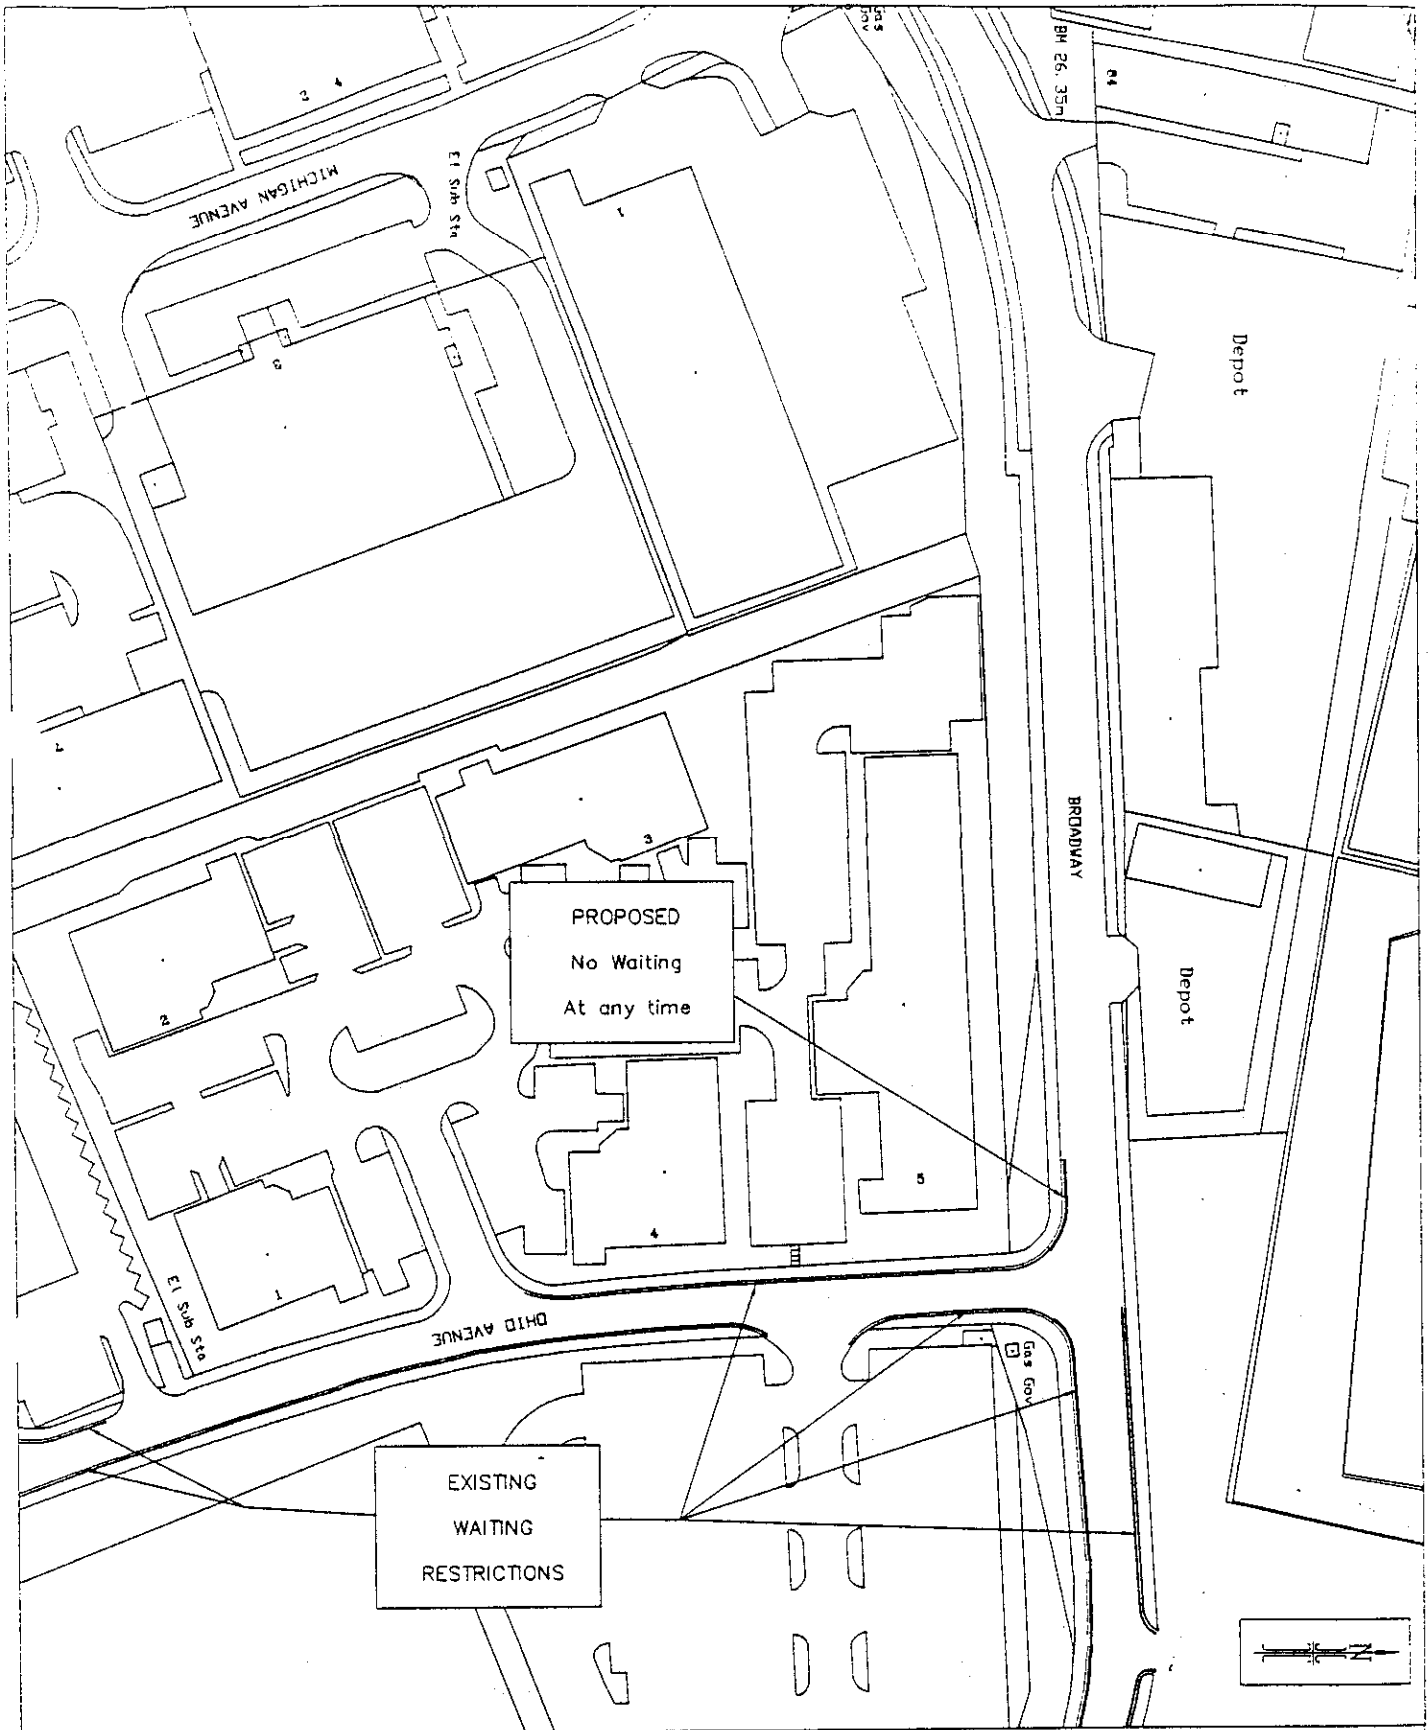

Reproduced from the Ordnance Survey mapping with the permission of the Controller of Her Majesty's Stationary Office © Crown copyright. Unauthorised reproduction infringes Crown copyright and may lead to prosecution or civil proceedings. Salford City Council - Licence No. LA 078295

City of Salford
Development Services

Tony Struthers,
B.A., Dip.T.P., M.R.T.P.I.,
Director of Development Services
and Deputy Chief Executive,
Civic Centre, Chorley Road,
Swinton, Salford M27 5BW.



ENGINEERING & HIGHWAYS
TRAFFIC AND TRANSPORTATION

TMU :	29.09.99
P&DS :	21.10.99
Drawn :	PBE
Checked :	PDL
Scale :	1:1250
Date :	SEPT 99

Title :	BROADWAY, SALFORD 5
	PROPOSED WAITING RESTRICTIONS
	SHEET 6 of 6
Plan Status :	PROPOSED
Plan Number :	L/17/99/06