

This drawing is copyright to Urban Vision Partnership Limited. It shall not be used without permission for any purpose. Reproduction is only permitted by prior arrangement. Do not scale from this drawing. All discrepancies to be related back to the originator for verification prior to commencing the works. All dimensions are in millimetres unless otherwise stated.

rev description date drawn chk



**urbanvision**  
 Urban Vision Partnership Limited  
 Emerson House Albert St. Eccles, Manchester, M30 0TE T 0161 779 4900

client  
 Emerson House Albert St. Eccles, Manchester, M30 0TE T 0161 779 4900

project  
**Bury Street, Salford**

drawing  
**Area to be included within the CPZ zone**

approval status  
 Feasibility / Sketch  
 Design  
 Tender  
 Construction  
 As Built

date  
 Dec 09

drawn  
 Drawn

checked  
 Checked


project ref.  
 16

scale  
 scale @ A4

revision  
 revision

**Proposed restrictions**

**Revision**

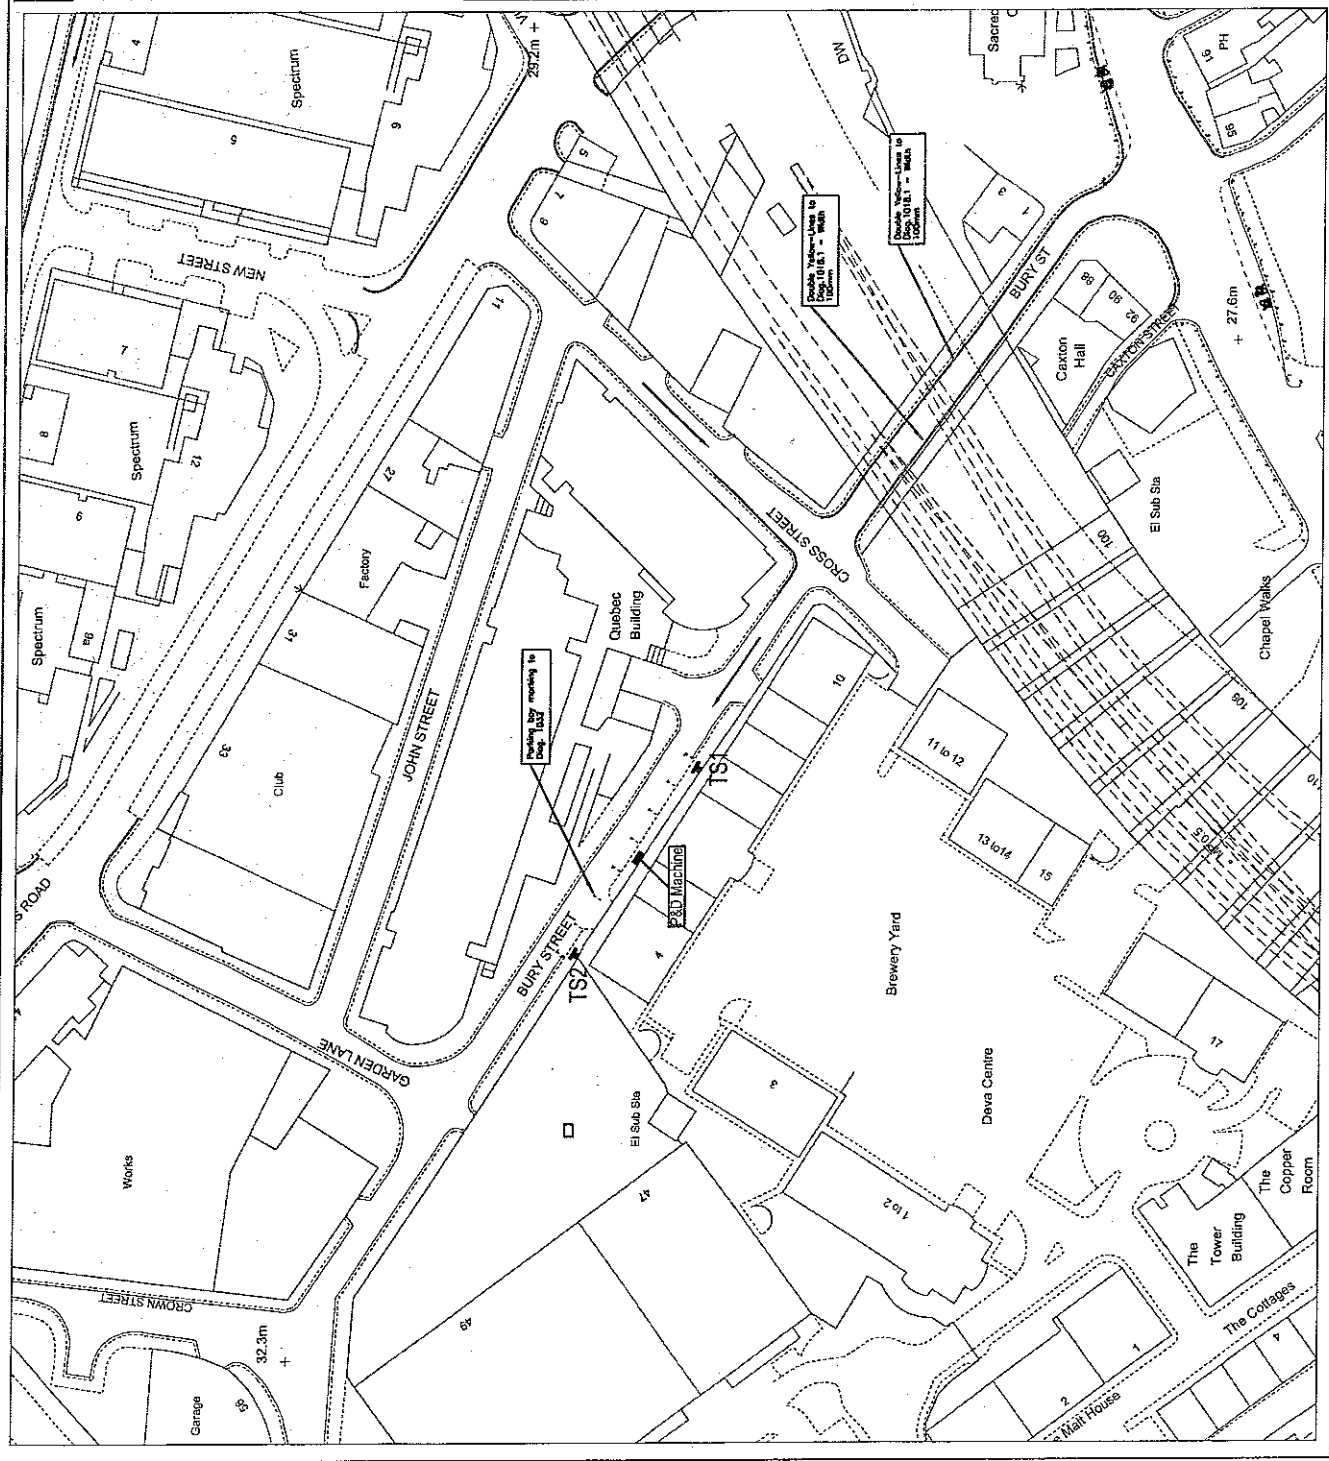

This drawing is copyright to Urban Vision Partnership Limited. It shall not be used without permission for any purpose. Reproduction is only permitted by prior arrangement. Do not scale from this drawing. All discrepancies to be related back to the originator for verification prior to commencing the works. All dimensions are in millimetres unless otherwise stated.

rev description date drawn chk



**urbanvision**  
 Urban Vision Partnership Limited  
 Emerson House Albert St. Eccles Manchester M30 0TE T 0161 779 4800  
 client

project  
**Bury Street, Salford**

drawing  
**Area to be included within the CPZ zone**

approval status  
 Feasibility / Sketch  
 Design  
 Tender  
 Construction  
 As Built

date  
 Dec 09


drawn  
 Drawn

checked  
 Checked

project ref.  
 drawing number  
 ProjectReference

scale @ A4  
 revision  
 Scale

**Existing restrictions**      **Revision**

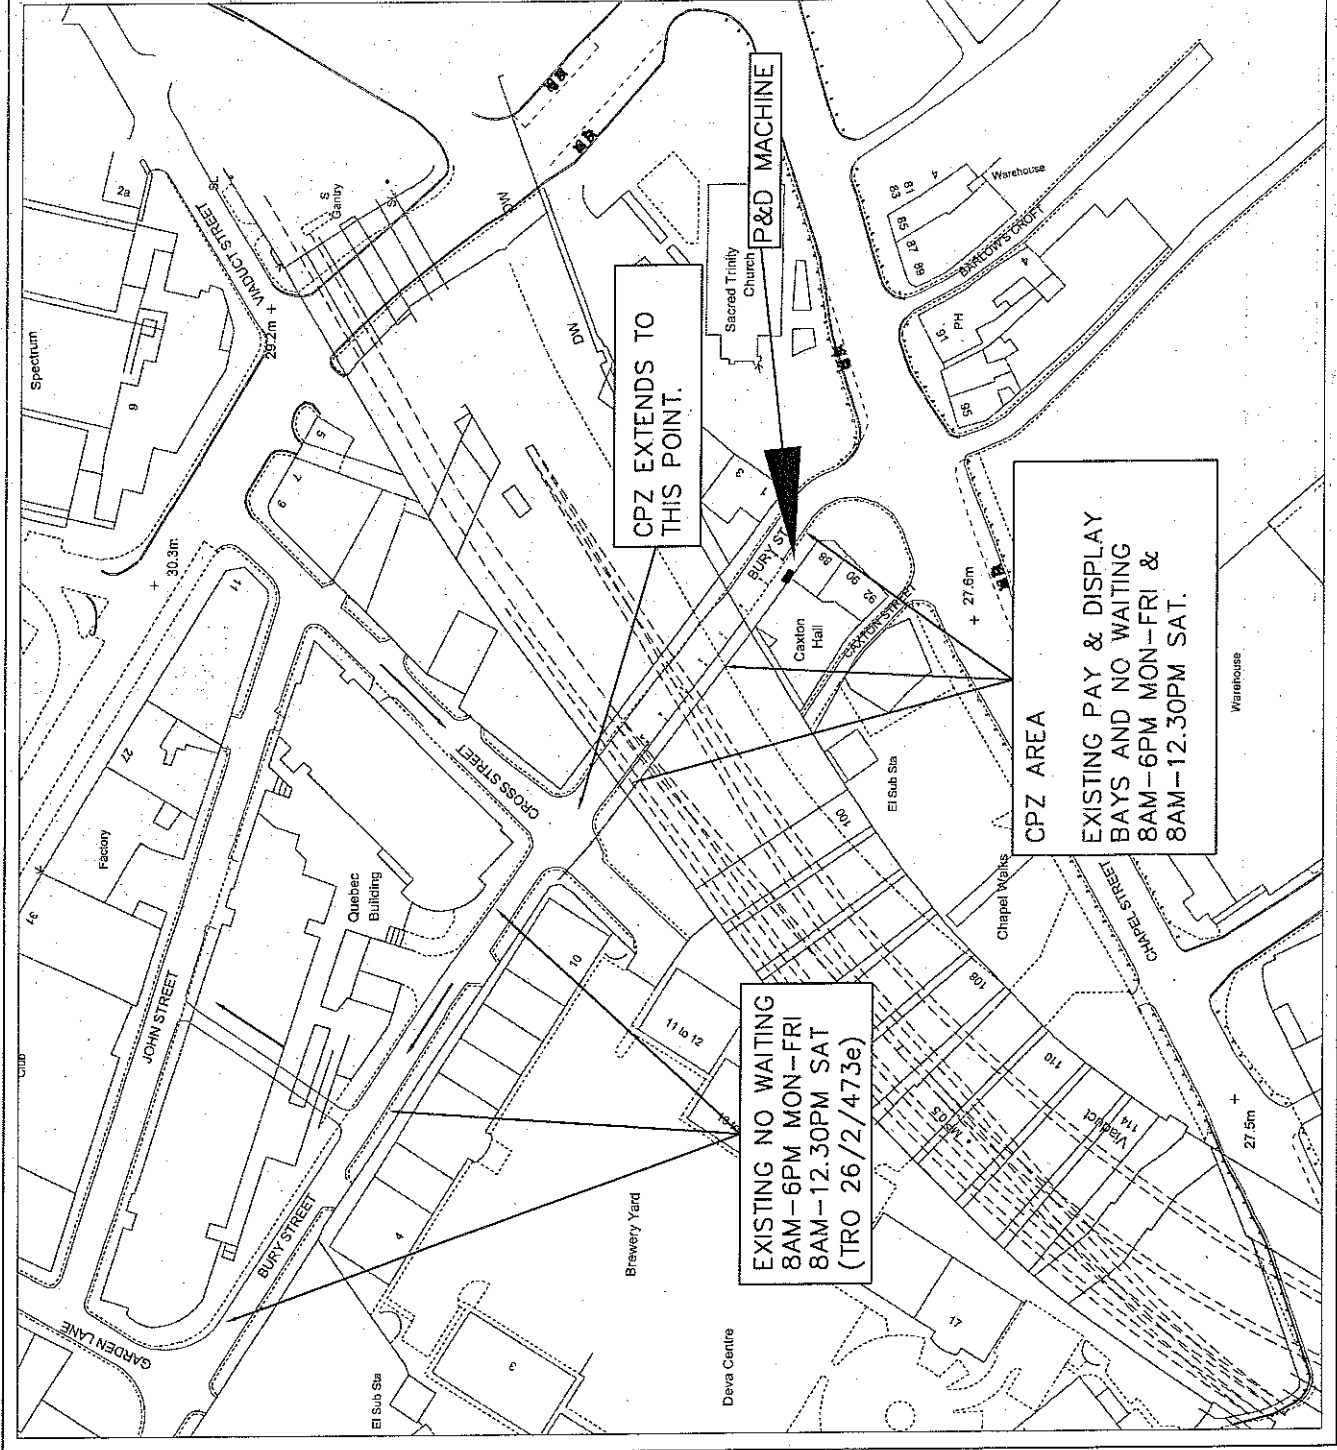

CPZ EXTENDS TO THIS POINT.

EXISTING NO WAITING  
 8AM-6PM MON-FRI  
 8AM-12.30PM SAT  
 (TRO 26/2/473e)

CPZ AREA  
 EXISTING PAY & DISPLAY  
 BAYS AND NO WAITING  
 8AM-6PM MON-FRI &  
 8AM-12.30PM SAT.

This drawing is copyright to Urban Vision Partnership Limited. It shall not be used without permission for any purpose. Reproduction is only permitted by prior arrangement. Do not scale from this drawing. All dimensions are to be related back to the originator for verification prior to commencing the works. All dimensions are in millimetres unless otherwise stated.

rev description date drawn ctk



**urbanvision**

Urban Vision Partnership Limited  
Emerson House Albert St. Eccles Manchester M30 0TE T 0161 779 4800  
client

project  
**Extending CPZ area**

drawing  
**Area to be included within the CPZ zone**

approval status date  
 Feasibility / Sketch Dec 09  
 Design  
 Tender  
 Construction  
 As Built  
 drawn  
 Drawn  
 checked  
 Checked

project ref.  
 ProjectReference  
 drawing number  
 Scale @ A4  
 revision

DrawingNumber  
 Revision

