

Reproduced from the Ordnance Survey mapping with the permission of the Controller of Her Majesty's Stationery Office a Crown copyright. ©authorized reproduction infringes Crown copyright and may lead to prosecution or civil proceedings. Salford City Council - Licence No. LA 076295

Salford
City of
Development Services


Malcolm Sykes
B.A., Dip.T.P., M.R.T.P.L.,
Director of Development Services
Civic Centre, Chorley Road,
Swinton, Salford M27 6BW.



ENGINEERING & HIGHWAYS
TRAFFIC AND TRANSPORTATION

TMU :	
P&DS :	
Drawn :	GB
Checked :	
Scale :	1:1250
Date :	MMM YY

Title :	TEMPORARY TRAFFIC REGULATION ORDER - REDUCE SPEED LIMIT TO 30 MPH CADISHEAD WAY
Plan Status :	EXISTING
Plan Number :	PLAN 1

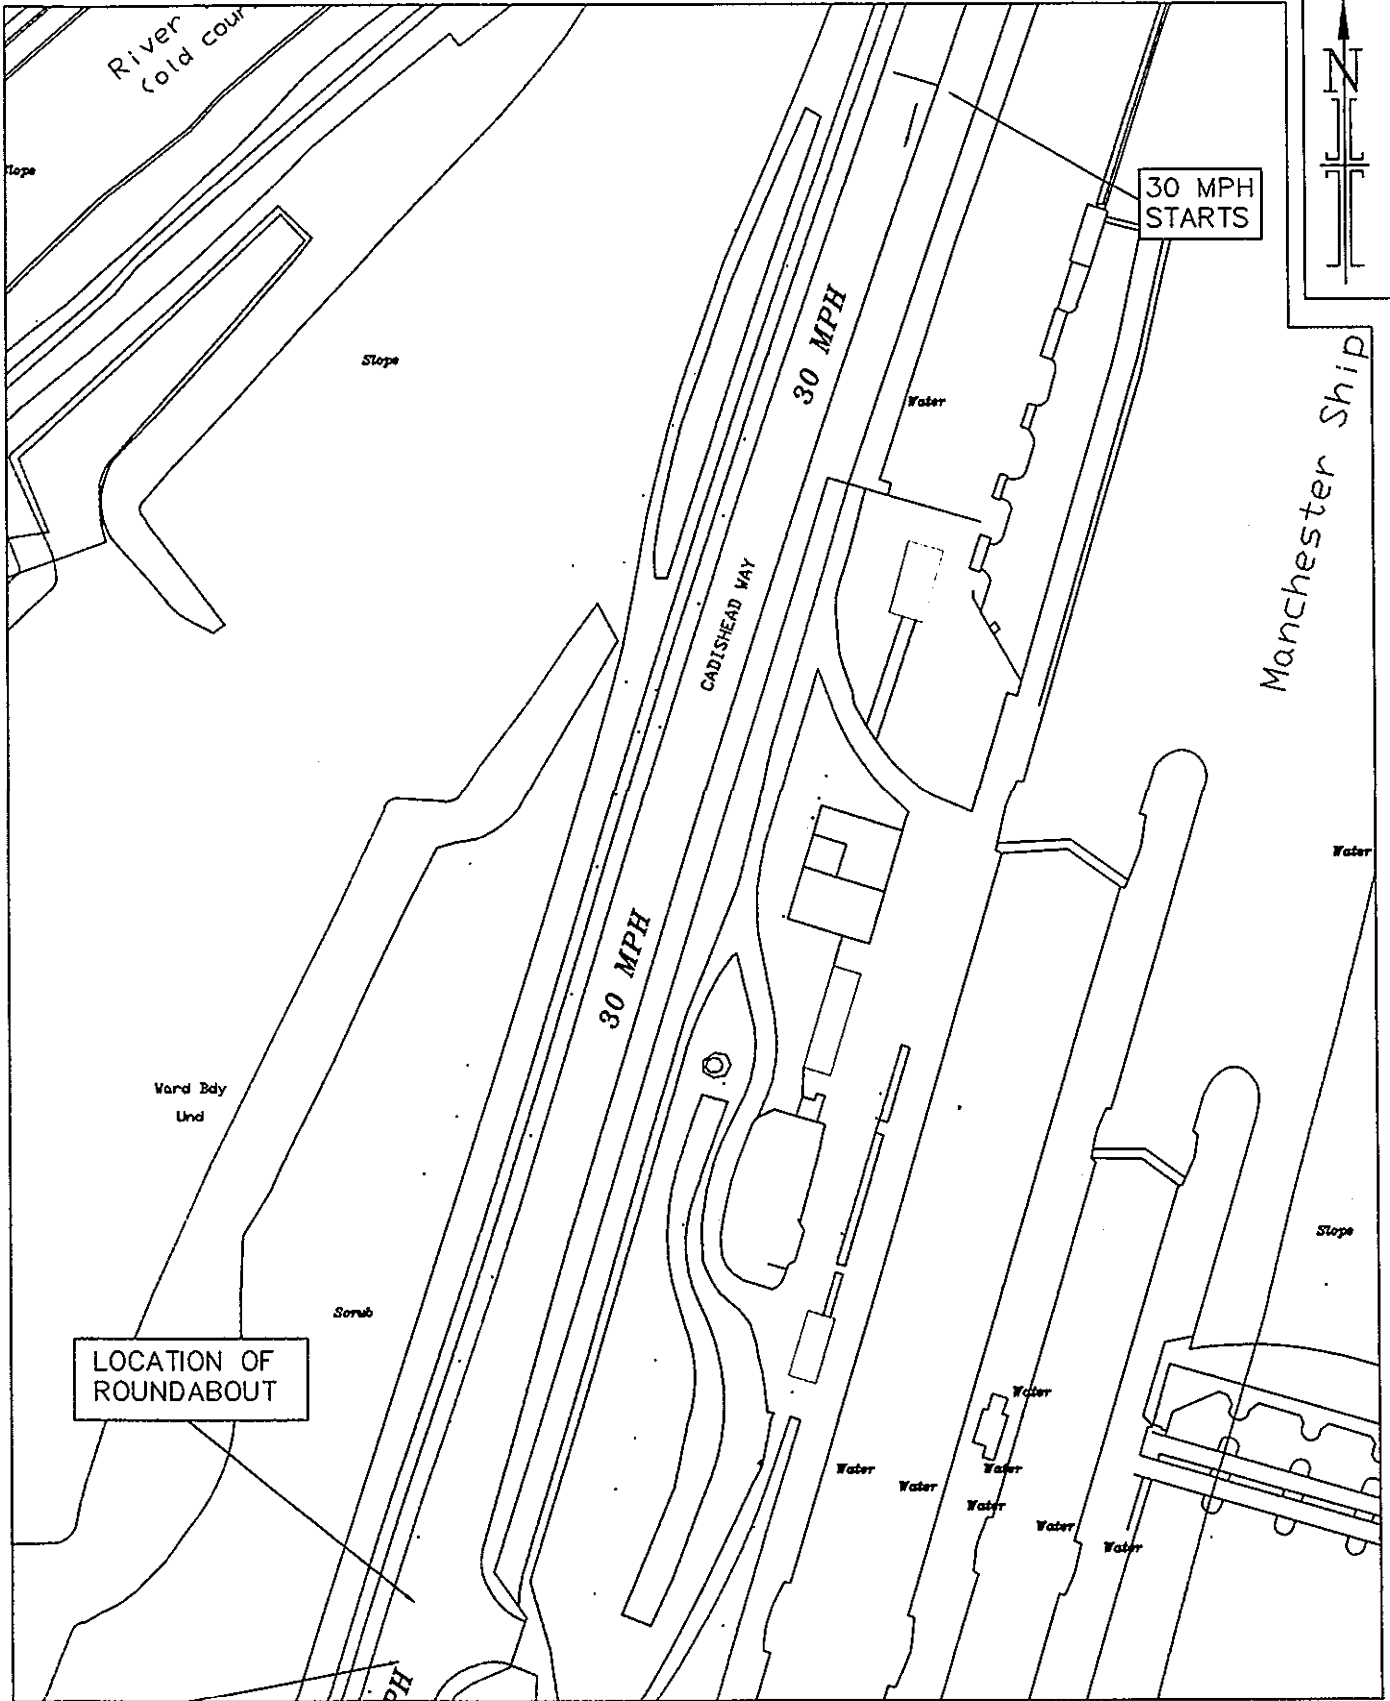

Reproduced from the Ordnance Survey mapping with the permission of the Controller of Her Majesty's Stationery Office © Crown copyright. © authorised reproduction infringes Crown copyright and may lead to prosecution or civil proceedings. Salford City Council - Licence No. LA 076295

Salford
City of
Development Services

Malcolm Sykes
B.A., Dip.T.F., M.R.T.P.I.
Director of Development Services
Civils Centre, Cheshire Road,
Swinton, Salford M27 6BW.



TMU :	
P&DS :	
Drawn :	GB
Checked :	
Scale :	1:1250
Date :	MMM YY

Title :	TEMPORARY TRAFFIC REGULATION ORDER - REDUCE SPEED LIMIT TO 30 MPH CADISHEAD WAY
Plan Status :	EXISTING
Plan Number :	PLAN 2

ENGINEERING & HIGHWAYS
TRAFFIC AND TRANSPORTATION