


INTRODUCTION OF LIMITED WAITING  
 1 HOUR NO RETURN WITHIN 2 HOURS  
 MONDAY TO FRIDAY 8AM TO 6PM

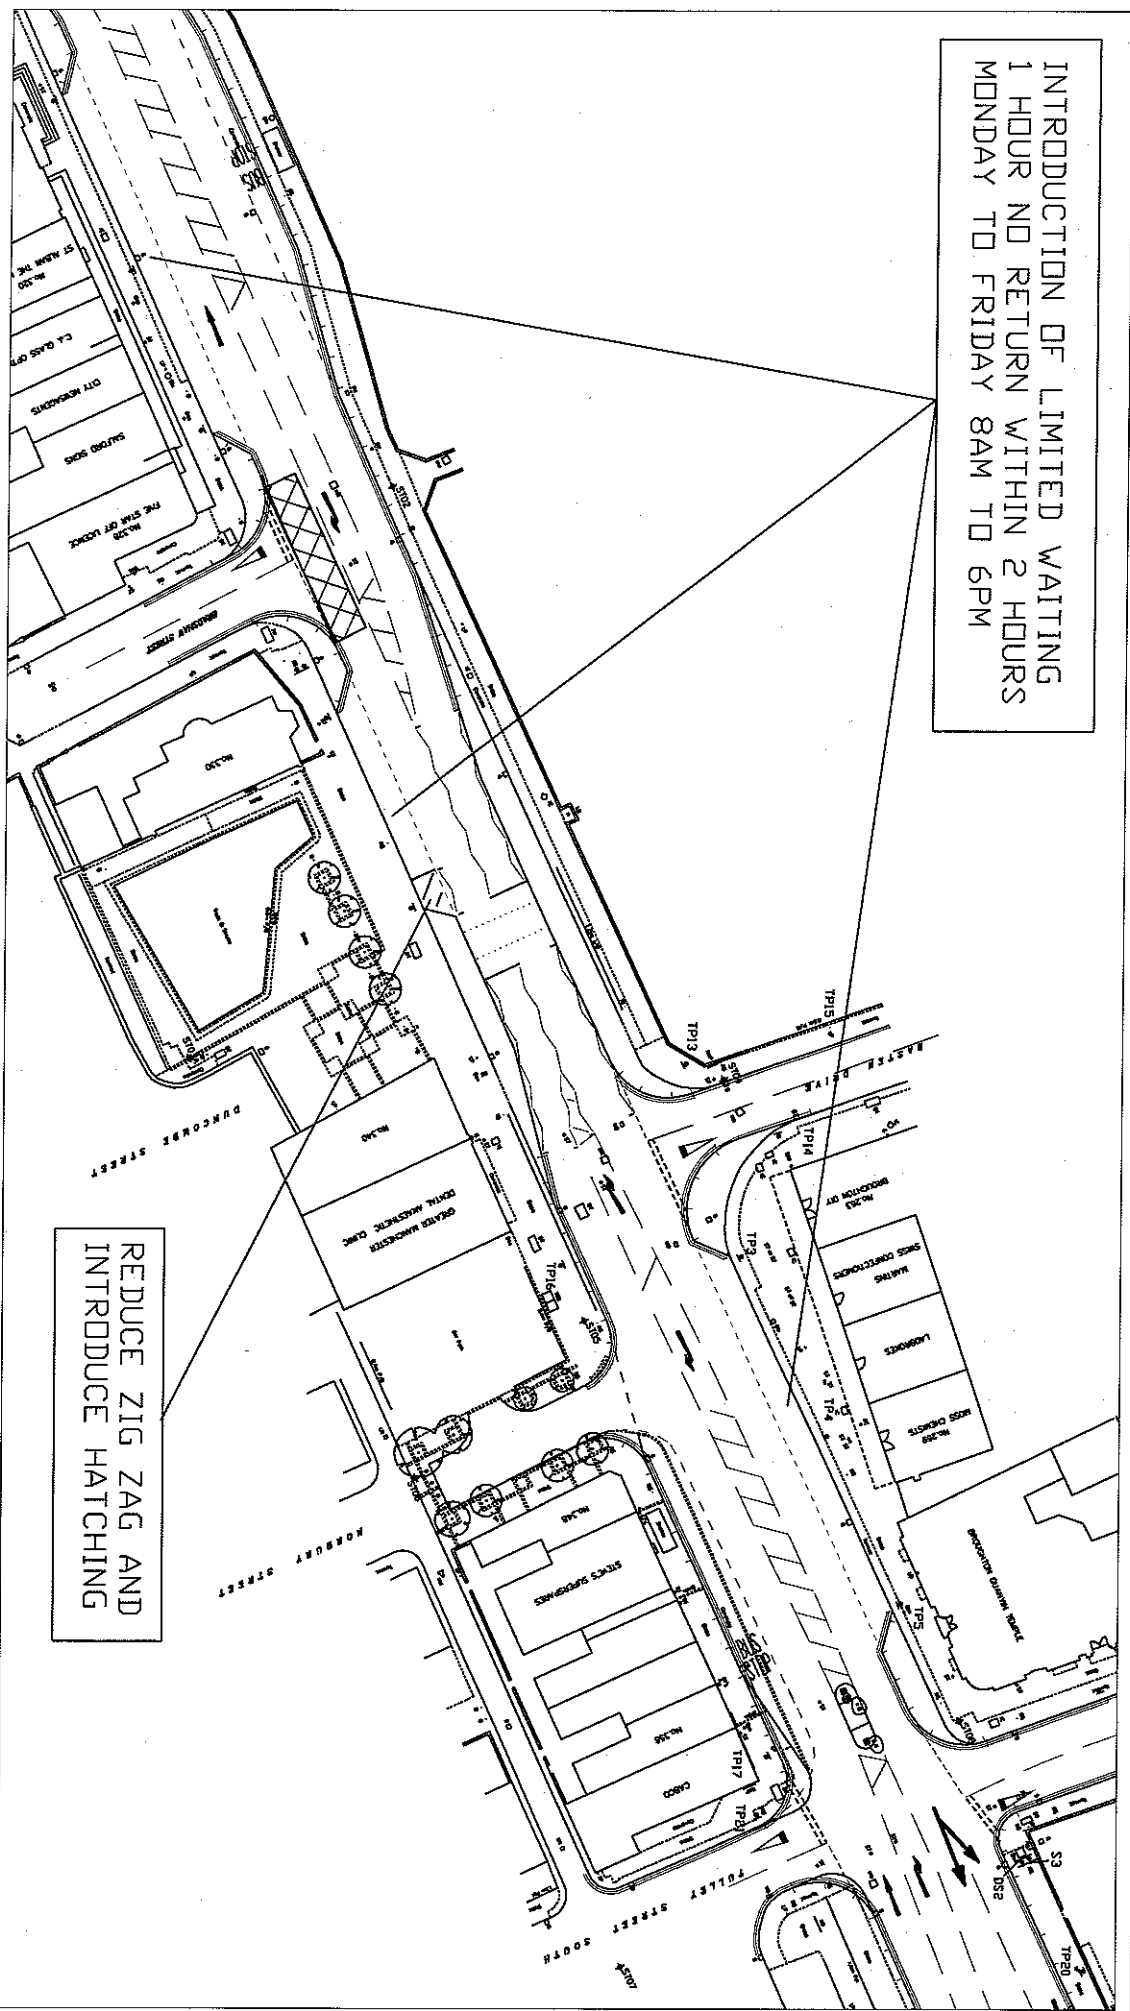

REDUCE ZIG ZAG AND  
 INTRODUCE HATCHING

Project  
**Gt Cheetham St East  
 Salford**

Title  
**Amendment to  
 waiting restrictions**

Drawing Status **PROPOSED**

Drawn	GB
Checked	MWK
Date	Oct 07
Scale	@A4
Do Not Scale	

Urban Vision Partnership Limited,  
 The Engineering Design Group,

Emerson House,

Albert St.

Eccles,

Manchester. M30 0TE

www.urbanvision.org.uk

Client:  
 Name:  
 Telephone:  
 Email:

