



PROPOSED LIMITED WAITING 1 HR
 NO RETURN WITHIN 2 HRS &
 24HR WAITING RESTRICTIONS

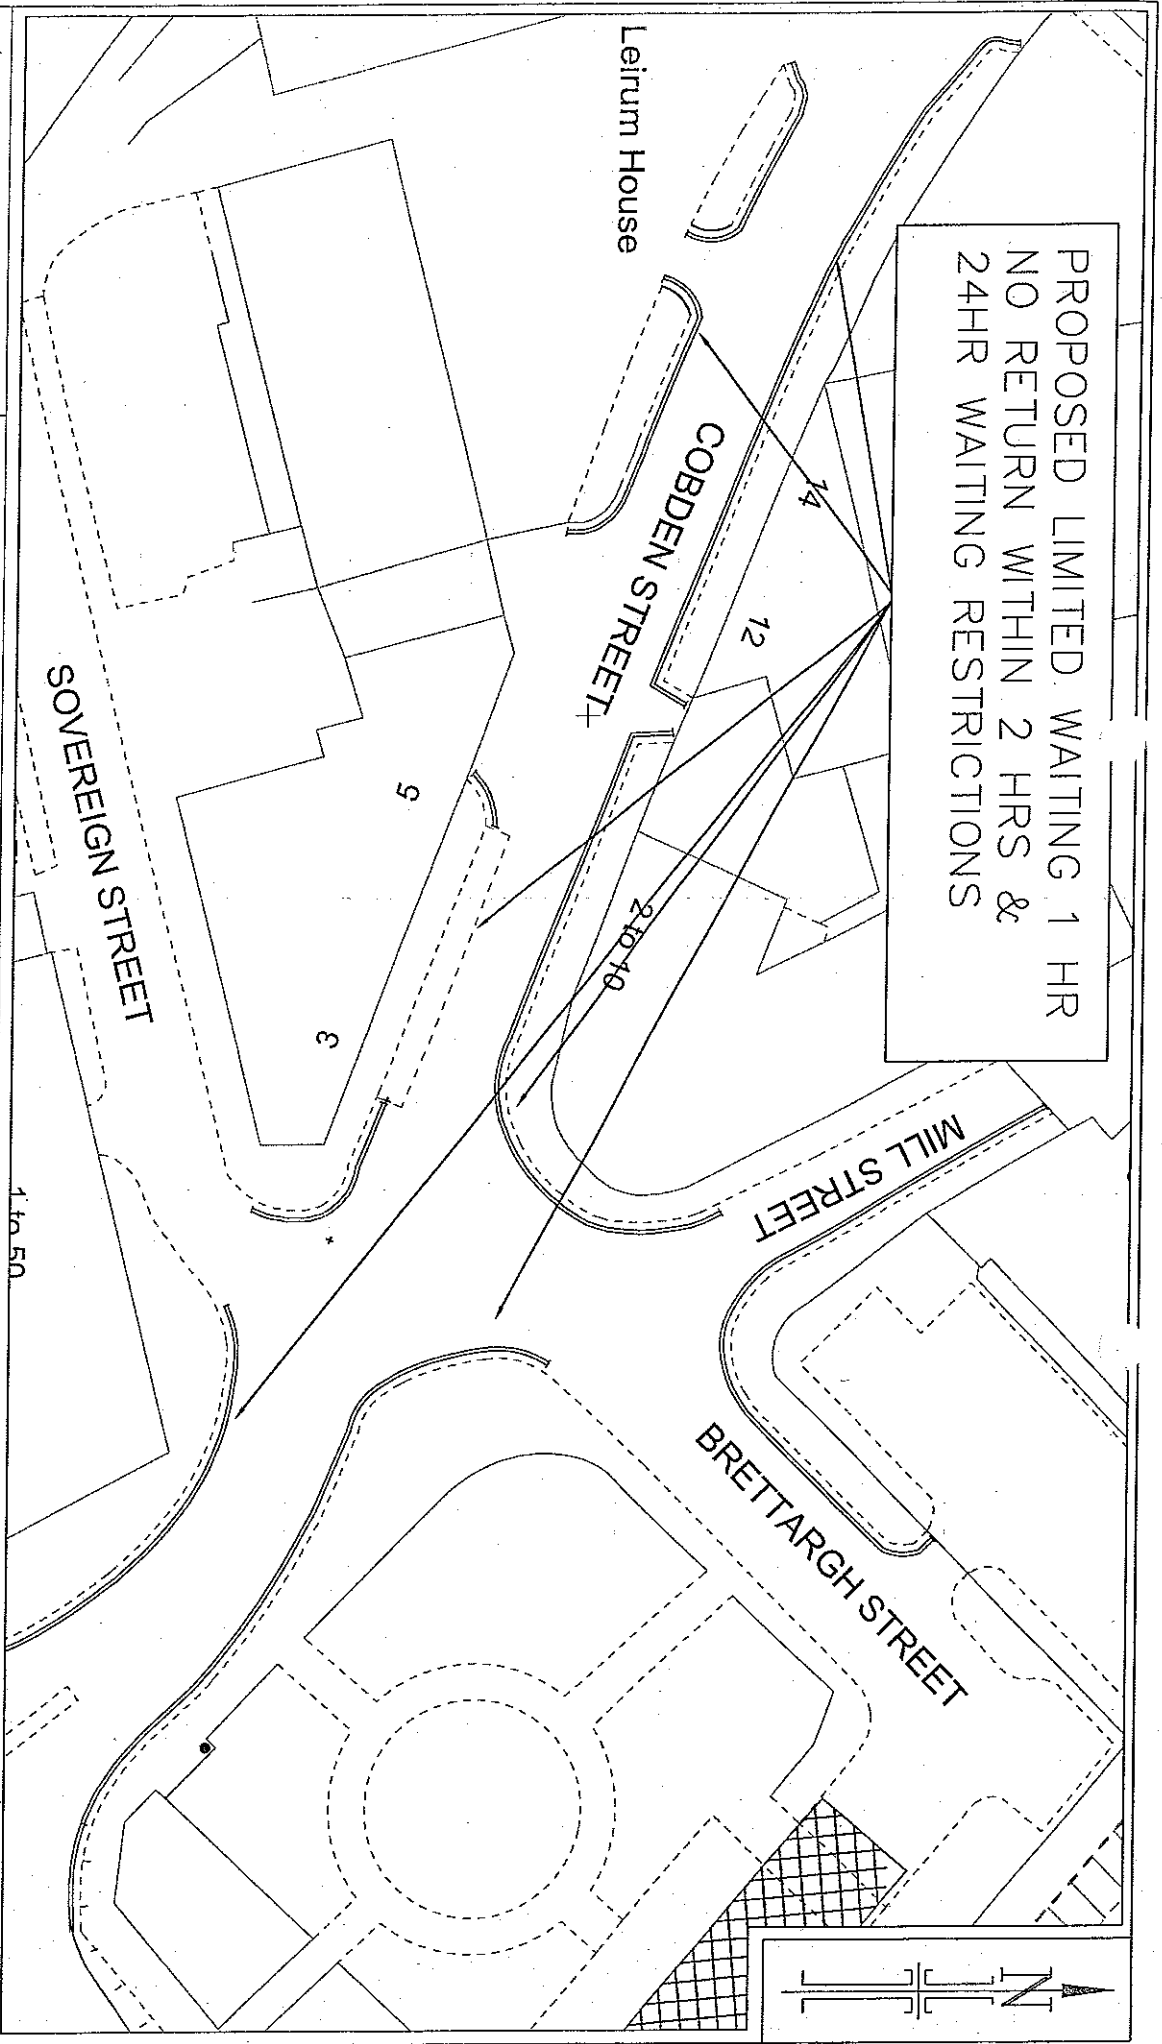

Client:
 Name:
 Telephone:
 Email:



Urban Vision Partnership Limited,
 The Engineering Design Group,
 Emerson House,
 Albert St.
 Eccles,
 Manchester. M30 0TE
 www.urbanvision.org.uk

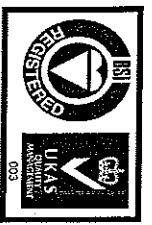

Project:
**Amendment to current
 waiting restrictions**

Title:
**Traffic Management Unit
 Cobden Street, Salford**

Drawing Status: **Proposed**

Dwg No

Drawn	GB
Checked	
Date	Dec 08
Scale	@A4 Do Not Scale