


This drawing is copyright to Urban Vision Partnership Limited. It shall not be used without permission for any purpose. Reproduction is only permitted by prior arrangement. Do not scale from this drawing. All dimensions are in millimetres unless otherwise stated.

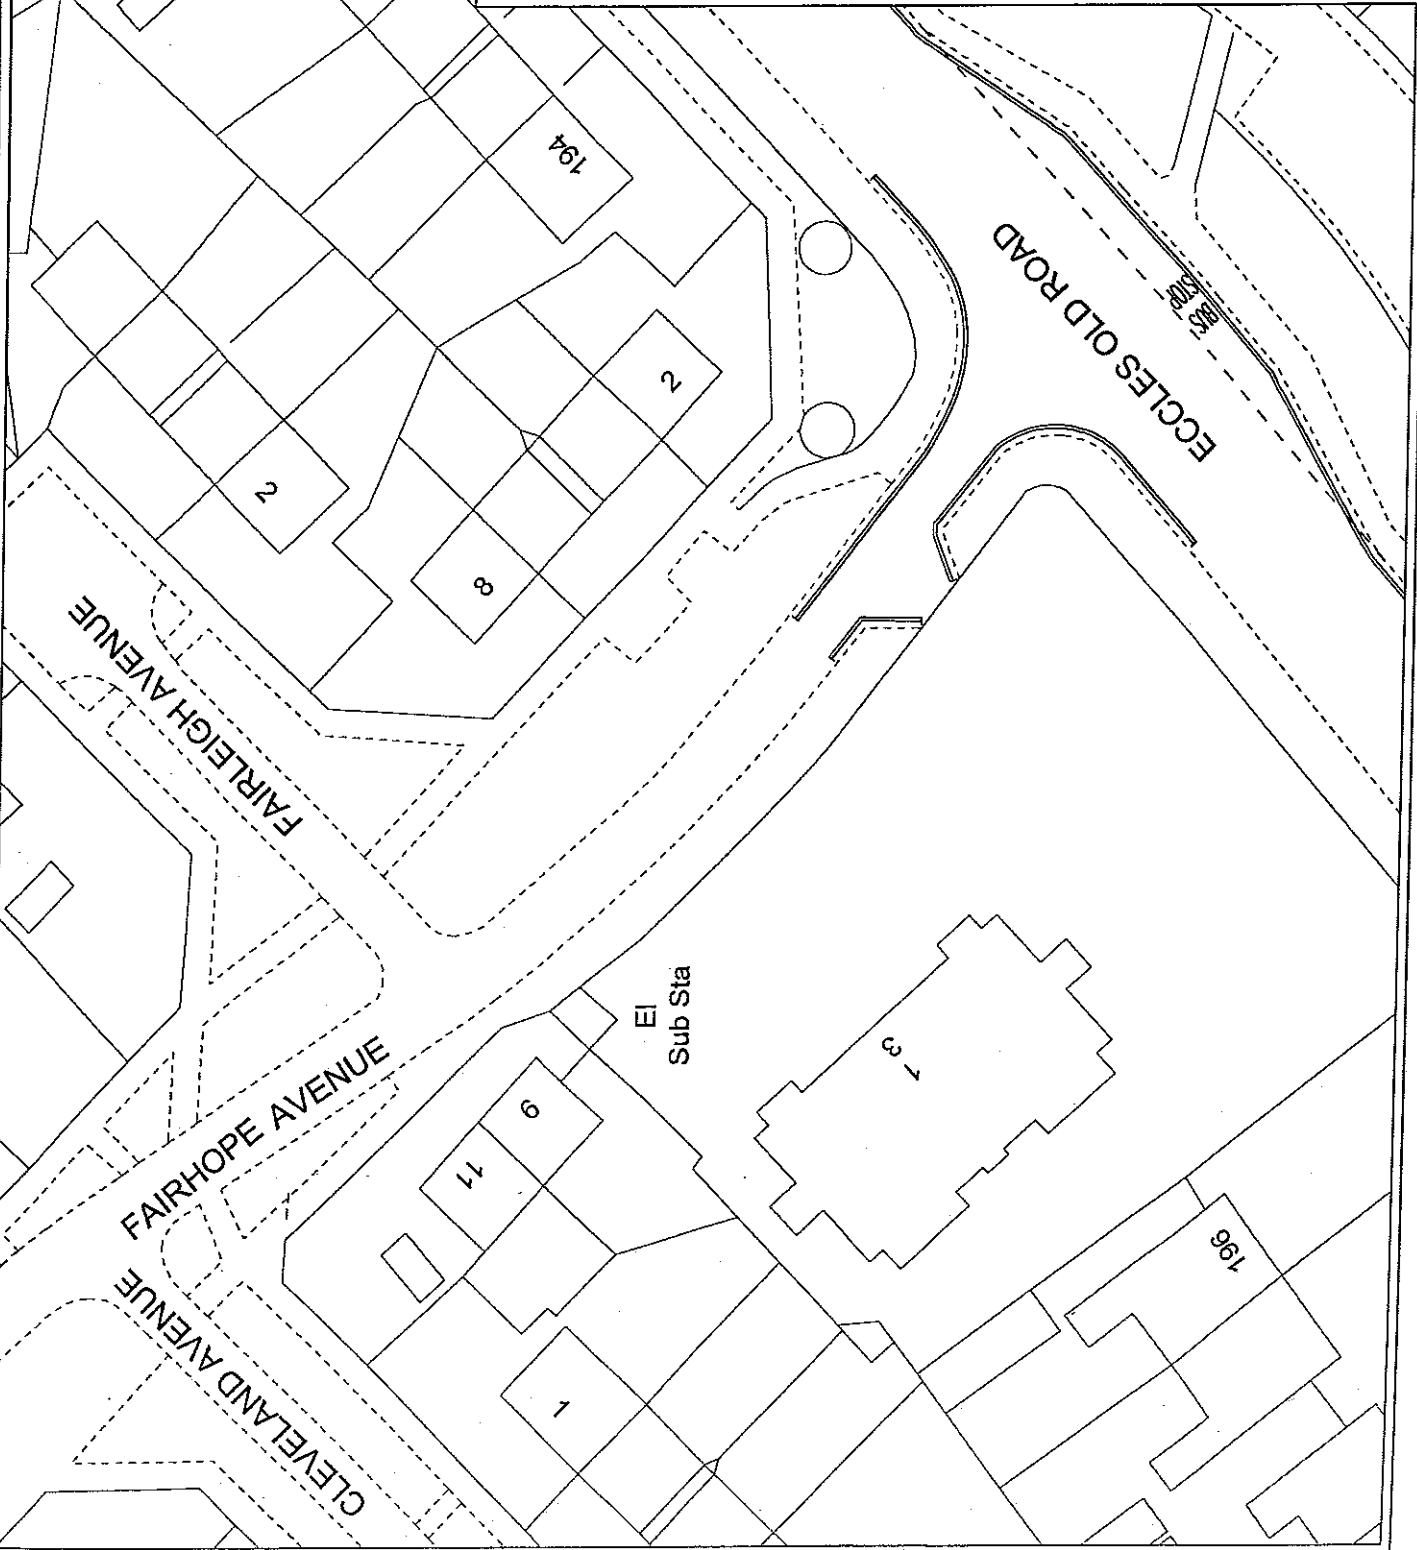

rev	description	date	drawn	chk




urbanvision
 Urban Vision Partnership Limited
 Emerson House Albert St Eccles Manchester M30 0TE T 0161 779 4800

client:
Traffic Management
 Unit
 project:
Proposed No waiting
at any time.

drawing:
Existing

approval status	date
<input type="radio"/> Feasibility / Sketch	Aug 09
<input type="radio"/> Design	drawn AW
<input type="radio"/> Tender	checked JB
<input type="radio"/> Construction	scale @ A4
<input type="radio"/> As Built	project ref. TMU
	drawing number
	revision

This drawing is copyright to Urban Vision Partnership Limited. It shall not be used without permission for any purpose. Reproduction is only permitted by prior arrangement. Do not scale from this drawing. All discrepancies to be related back to the originator for verification prior to commencing the works. All dimensions are in metres unless otherwise stated.

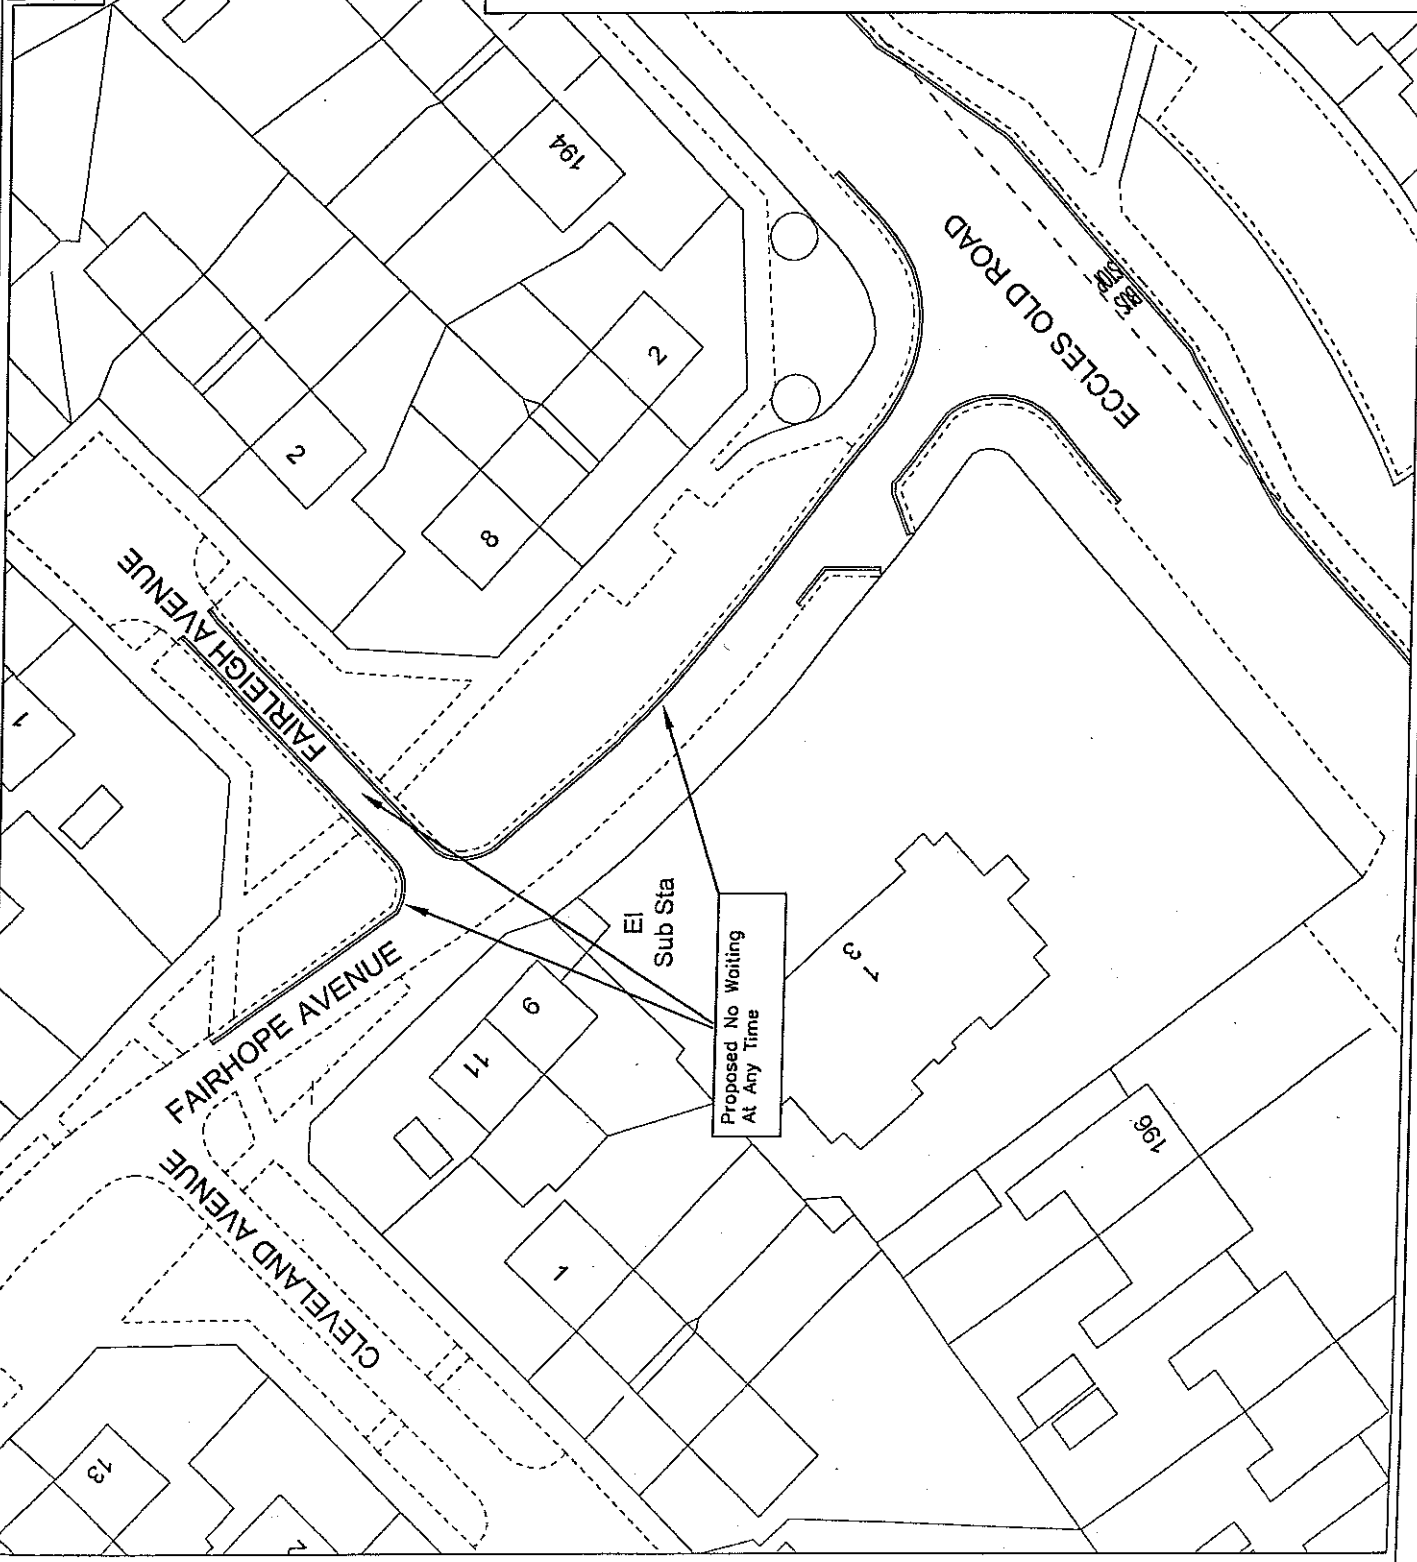

rev	description	date	drawn	chk



urbanvision
 Urban Vision Partnership Limited
 Emerson House Albert St Eccles Manchester M30 0TE T 0161 779 4800

client
Traffic Management
 Unit

project
Proposed No waiting at any time.
 drawing
Proposed

approval status	date
<input type="radio"/> Feasibility / Sketch	Aug 09
<input type="radio"/> Design	
<input type="radio"/> Tender	
<input type="radio"/> Construction	
<input type="radio"/> As Built	

drawn **AW**
 checked **JB**
 project ref. **scale @ M**
TMU **NTS**
 drawing number revision