


This drawing is copyright to Urban Vision Partnership Limited. It shall not be used without permission for any purpose. Reproduction is only permitted by prior arrangement. Do not scale from this drawing. All discrepancies to be related back to the originator for verification prior to commencing the works. All dimensions are in millimetres unless otherwise stated.

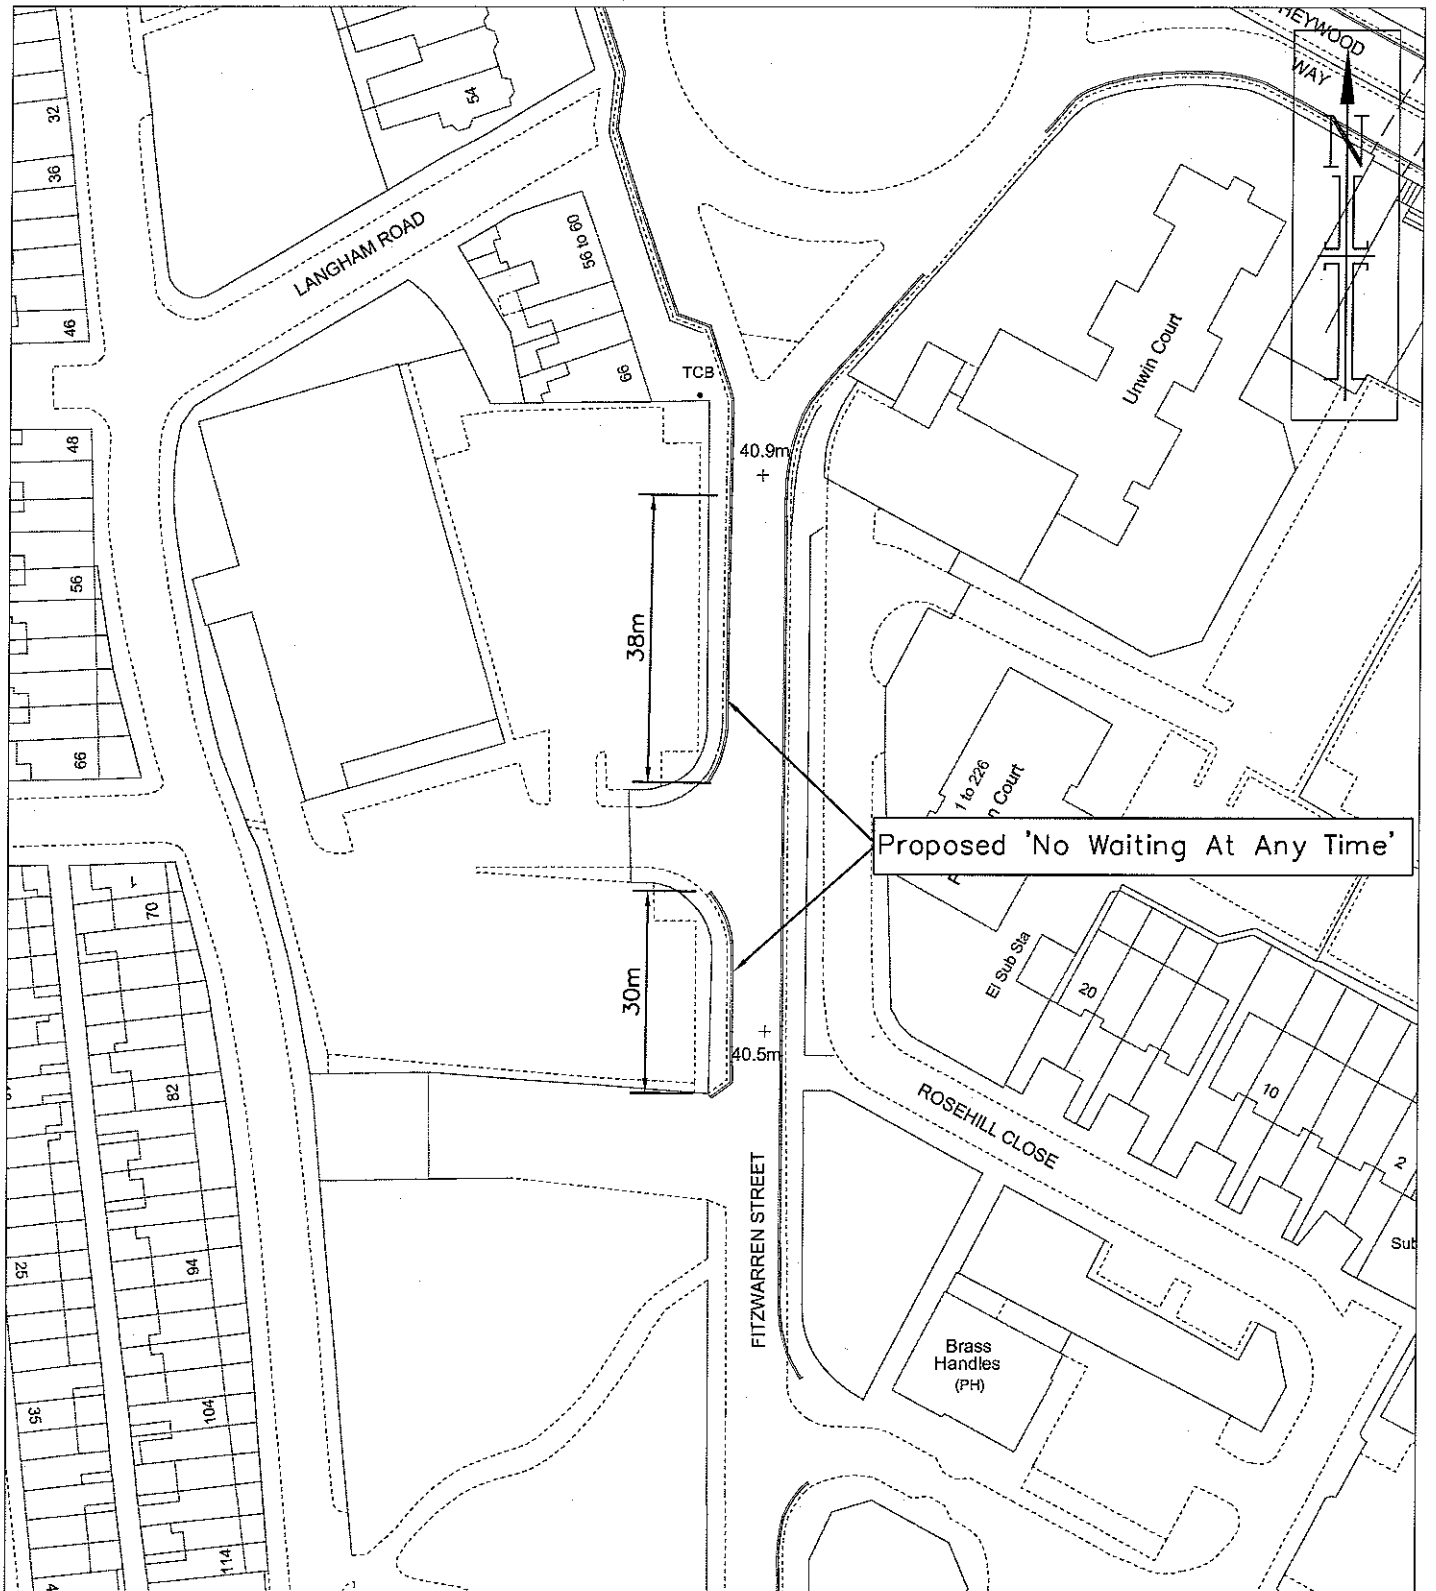

rev description date drawn chk

--	--	--	--	--



Urban Vision Partnership Limited
Emerson House Albert St Eccles Manchester M30 0TE T 0161 779 4800

Urban Vision Partnership Limited

client

Traffic Management

project

Fitzwarren Street

drawing

Proposed Waiting Restrictions

approval status date

- Feasibility / Sketch
- Design
- Tender
- Construction
- As Built

March 2009

drawn

PAC

checked

RBS

project ref.
ProjectReference
drawing number

scale @ A4
Scale
revision

DrawingNumber

Revision

