


This drawing is copyright to Urban Vision Partnership Limited. It shall not be used without permission for any purpose. Reproduction is only permitted by prior arrangement. Do not scale from this drawing. All dimensions to be related back to the originator for verification prior to commencing the works. All dimensions are in metres unless otherwise stated.

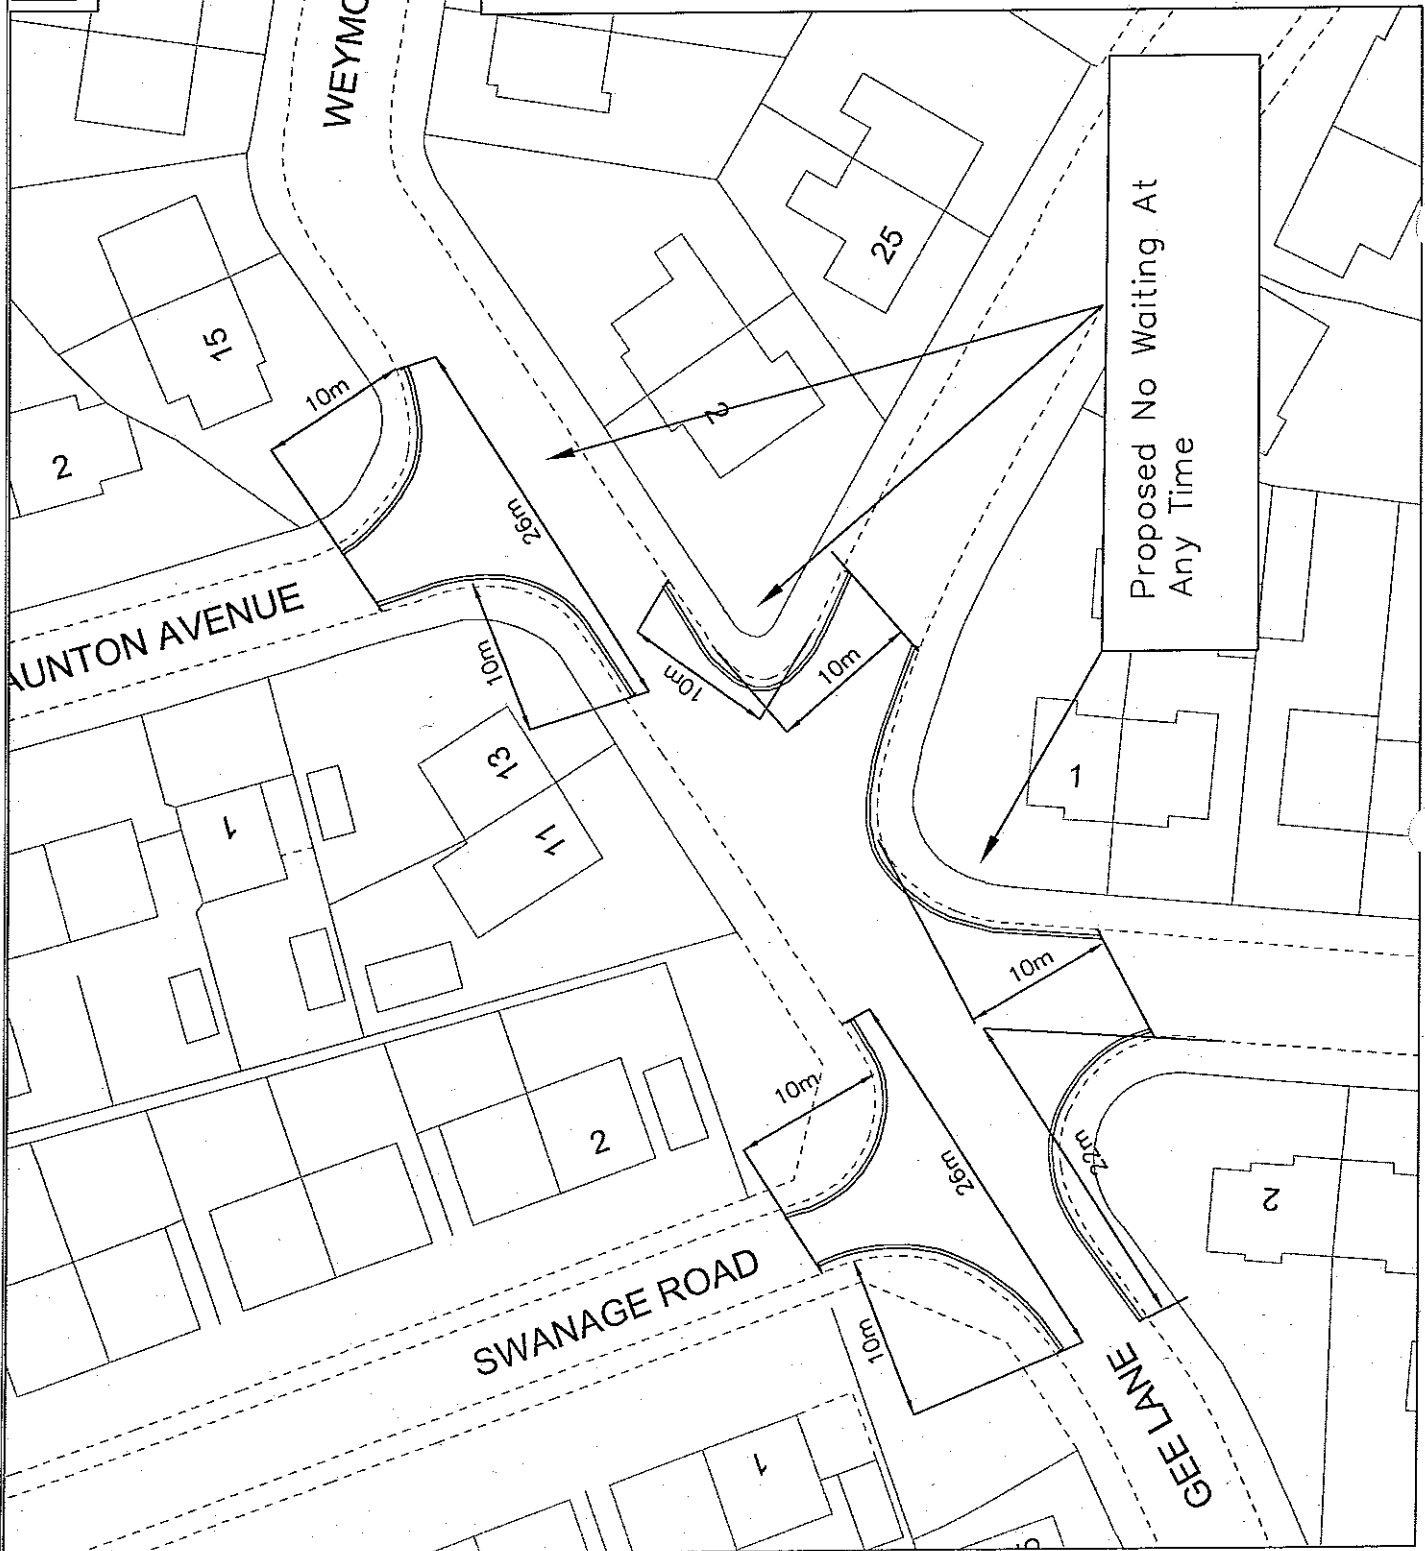

rev	description	date	drawn	chk



**urbanvision**  
 Urban Vision Partnership Limited  
 Emerson House Albert St Eccles Manchester M30 0TE T 0161 779 4800

client  
**Traffic Management Unit**

project  
**Proposed Waiting Restrictions**  
**Gee Lane, Weymouth Road, Lulworth Road**

drawing  
**Proposed 1**

approval status  
 Feasibility / Sketch  
 Design  
 Tender  
 Construction  
 As Built

date  
**JAN 10**

drawn  
**PC**


checked  
**JB**

project ref.  
**TMU**


scale @ A4  
**1:500**

drawing number  
 revision

This drawing is copyright to Urban Vision Partnership Limited. It shall not be used without permission for any purpose. Reproduction is only permitted by arrangement. Do not scale from this drawing. All dimensions to be read from the original for confirmation prior to commencing the works. All dimensions are in millimetres unless otherwise stated.

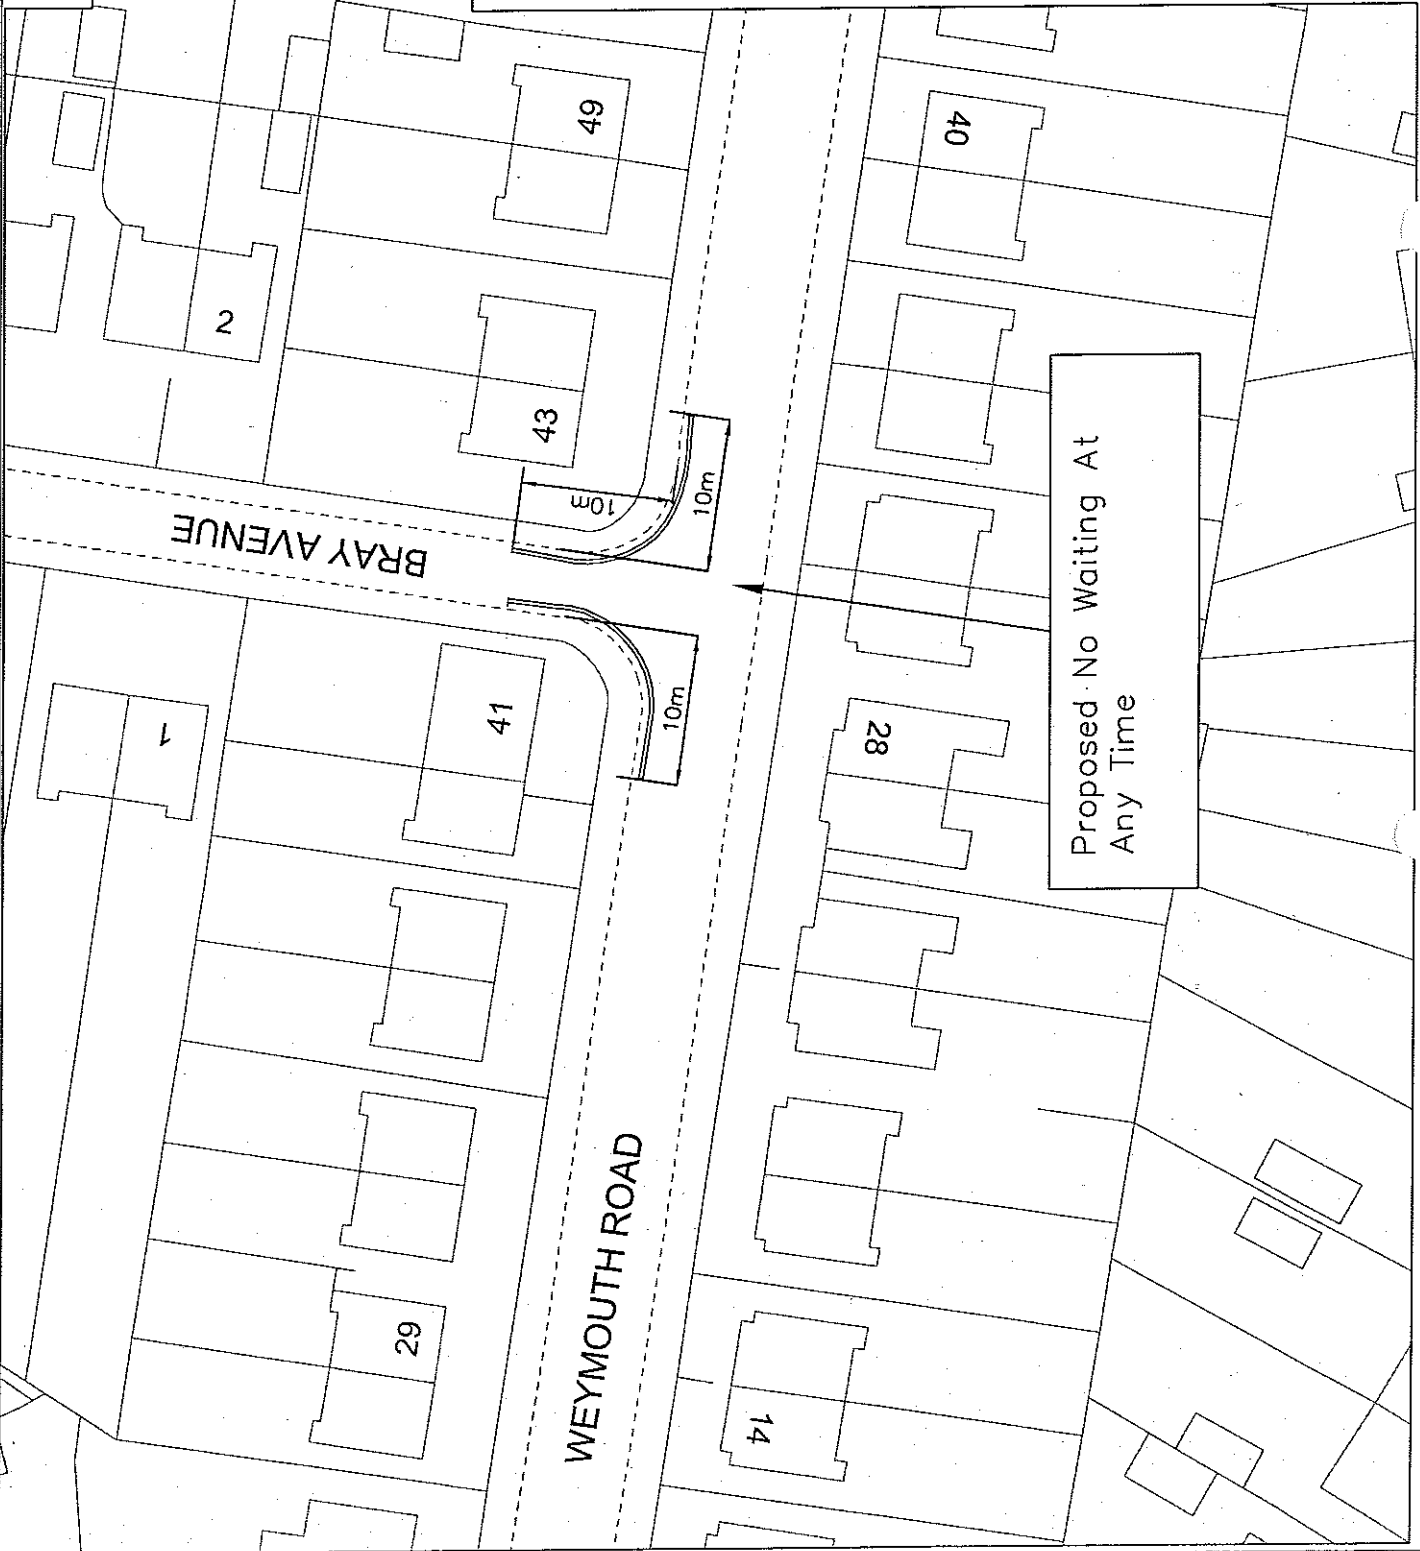

rev	description	date	drawn	chk

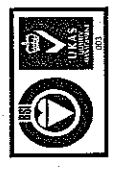

**urbanvision**  
Urban Vision Partnership Limited  
Emerson House Albert St, Eccles Manchester M30 0TE T 0161 779 4600

client  
**Traffic Management Unit**

project  
**Proposed Waiting Restrictions  
Gee Lane, Weymouth Road, Lulworth Road**


drawing  
**Proposed 2**

approval status	date	drawn	checked	JB
<input type="radio"/> Feasibility / Sketch	JAN 10	PC		
<input checked="" type="radio"/> Design				
<input type="radio"/> Tender				
<input type="radio"/> Construction				
<input type="radio"/> As Built				

project ref.  
**TMU**  
drawing number

scale @ A4  
**1:500**  
revision

This drawing is copyright to Urban Vision Partnership Limited. It shall not be used without permission for any purpose. Reproductions are only permitted by prior arrangement. Do not scale from this drawing. All dimensions are in metres unless otherwise stated.

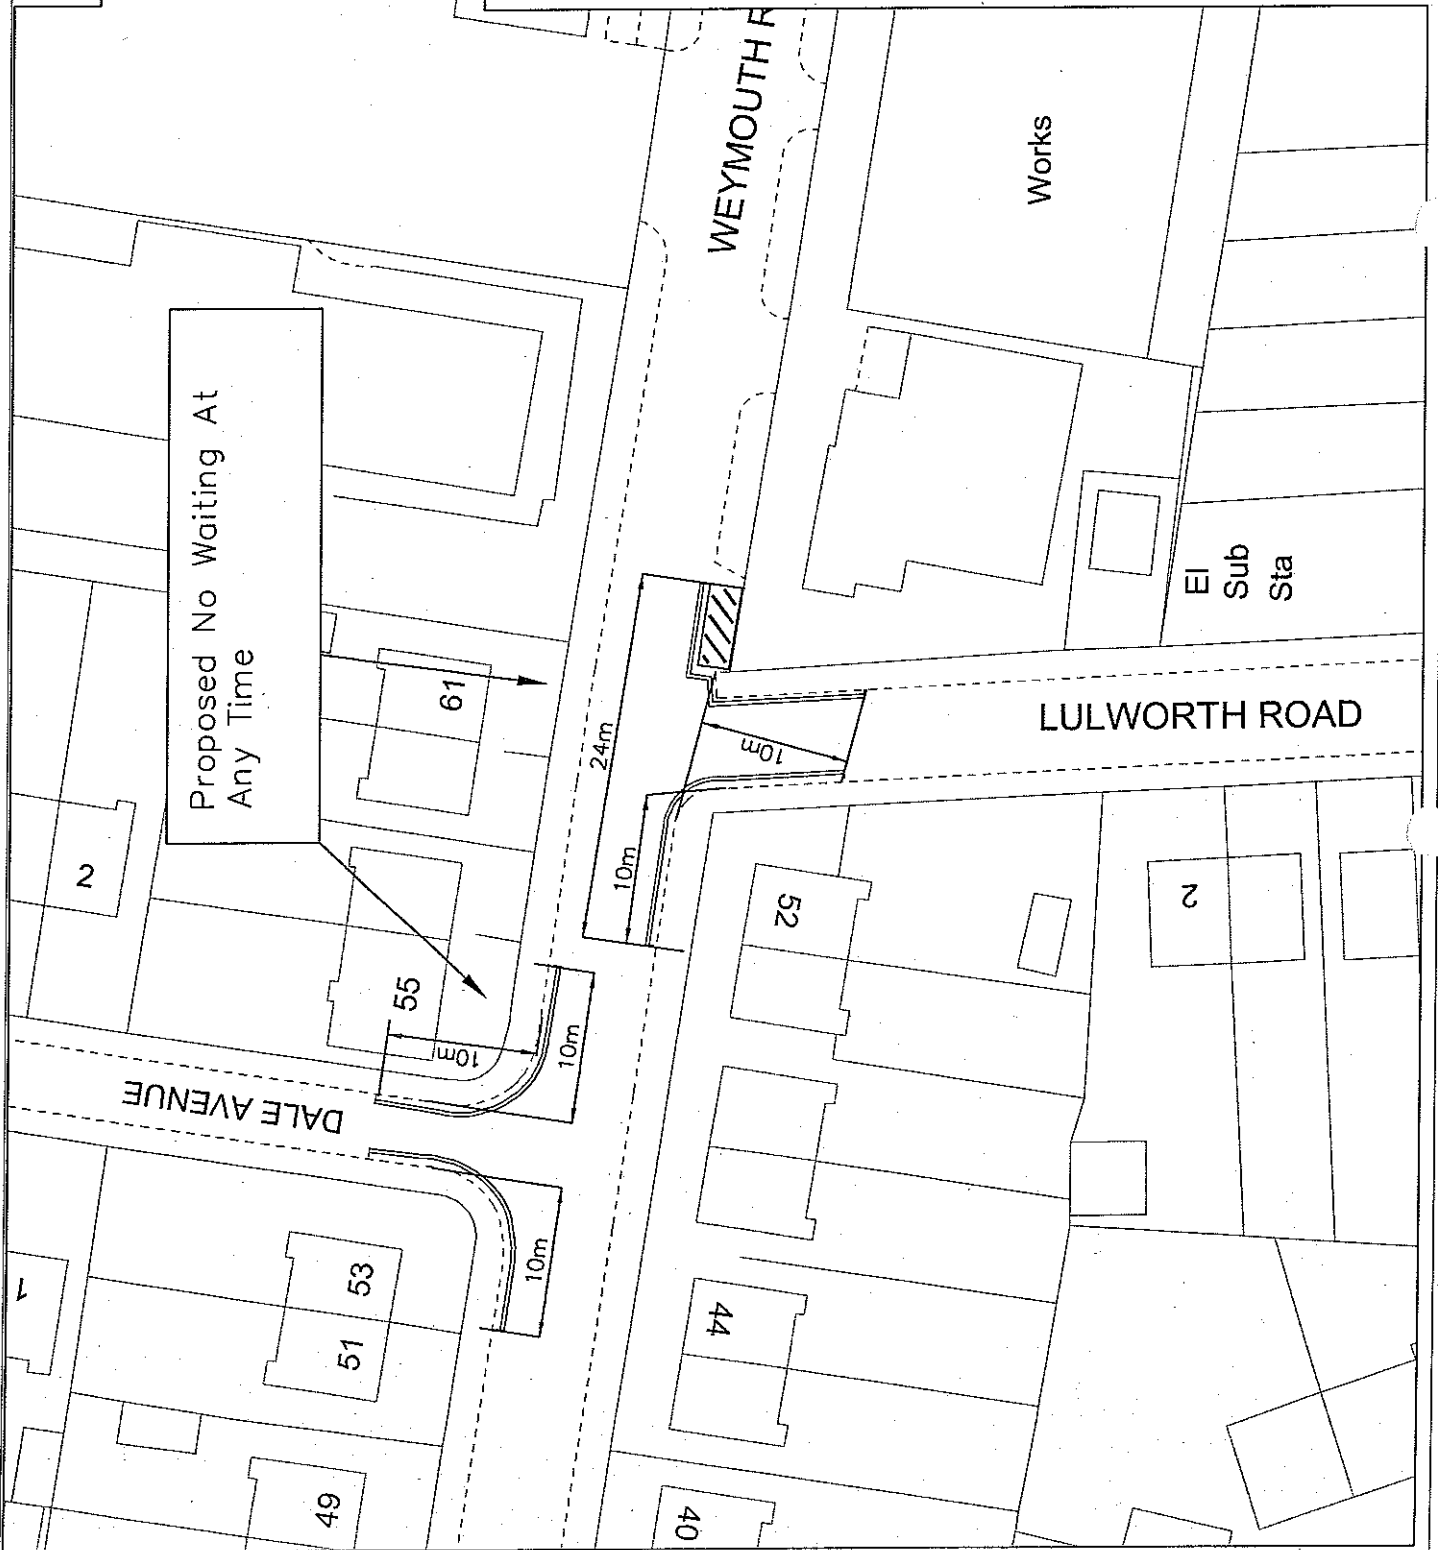

Warehouse

Proposed No Waiting At Any Time

WEYMOUTH R

Works

EI Sub Sta

LULWORTH ROAD

DALE AVENUE

rev	description	date	drawn	chk



Urban Vision Partnership Limited

Errecon House Albert St Eccles Manchester M30 0TE

T 0161 779 4800

client

Traffic Management Unit

project

Proposed Waiting Restrictions

Gee Lane, Weymouth Road, Lulworth Road

drawing

Proposed 3

approval status	date	drawn	checked
<input type="radio"/> Feasibility / Sketch	JAN 10	PC	JB
<input checked="" type="radio"/> Design			
<input type="radio"/> Tender			
<input type="radio"/> Construction			
<input type="radio"/> As Built			

project ref.	scale	drawing number	revision
TMU	@ A4	1:500	

This drawing is copyright to Urban Vision Partnership Limited. It shall not be used without permission for any purpose. Reproduction is only permitted by prior arrangement. Do not scale from this drawing. All discrepancies to be related back to the originator for verification prior to commencing the works. All dimensions are in metres unless otherwise stated.



EI Sub Sta

Works

Proposed No Waiting At Any Time

LULWORTH ROAD

rev	description	date	drawn	chk



**urbanvision**  
 Urban Vision Partnership Limited  
 Emerson House, Albert St, Eccles, Manchester, M30 0TE T 0161 779 4800

client  
**Traffic Management Unit**

project  
**Proposed Waiting Restrictions**  
**Gee Lane, Weymouth Road, Lulworth Road**

drawing  
**Proposed 4**

approval status	date	drawn	checked
<input type="radio"/> Feasibility / Sketch	JAN 10	PC	JB
<input checked="" type="radio"/> Design			
<input type="radio"/> Tender			
<input type="radio"/> Construction			
<input type="radio"/> As Built			

project ref.  
**TMU**  
 drawing number

scale @ A4  
**1:500**  
 revision