


This drawing is copyright to Urban Vision Partnership Limited. It shall not be used without permission for any purpose. Reproduction is only permitted by prior arrangement. Do not scale from this drawing. All discrepancies to be related back to the originator for verification prior to commencing the works. All dimensions are in millimetres unless otherwise stated.

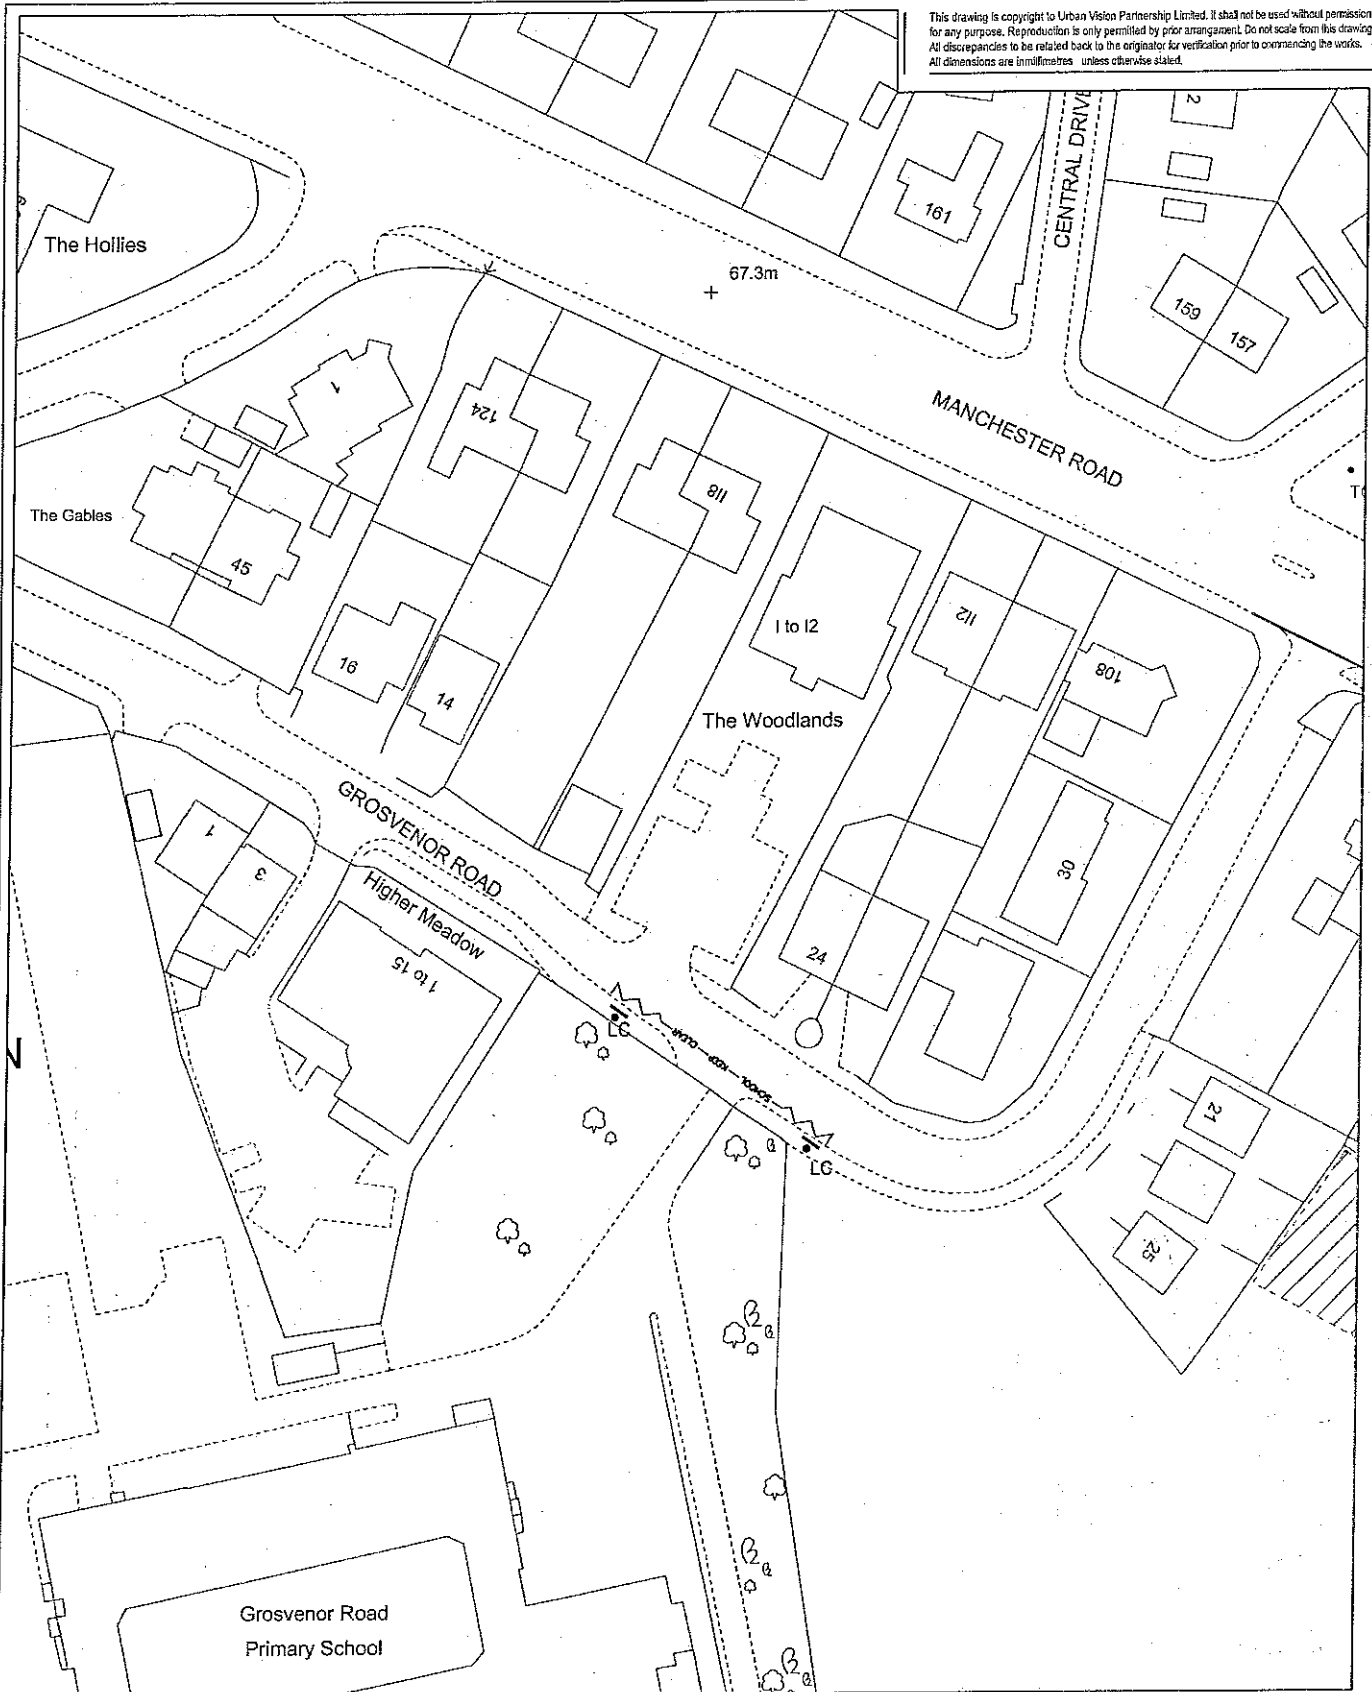

| rev | description | date | drawn | chk |
|-----|-------------|------|-------|-----|
| | | | | |



Urban Vision Partnership Limited
Emerson House, Albert St Eccles, Manchester M30 0TE T 0161 779 4500

Urban Vision Partnership Limited



client _____

project
Grosvenor Road
Swinton

drawing
Proposed School Keep Clear
Markings

- approval status
- Feasibility / Sketch
 - Design
 - Tender
 - Construction
 - As Built

date
Dec 09

drawn
GI

checked
MWK

project ref.
ProjectReference
drawing number

scale @ A4
Scale
revision

DrawingNumber

Revision