


This drawing is copyright to Urban Vision Partnership Limited. It shall not be used without permission for any purpose. Reproduction is only permitted by prior arrangement. Do not scale from this drawing. All discrepancies to be related back to the originator for verification prior to commencing the works. All dimensions are millimetres unless otherwise stated.

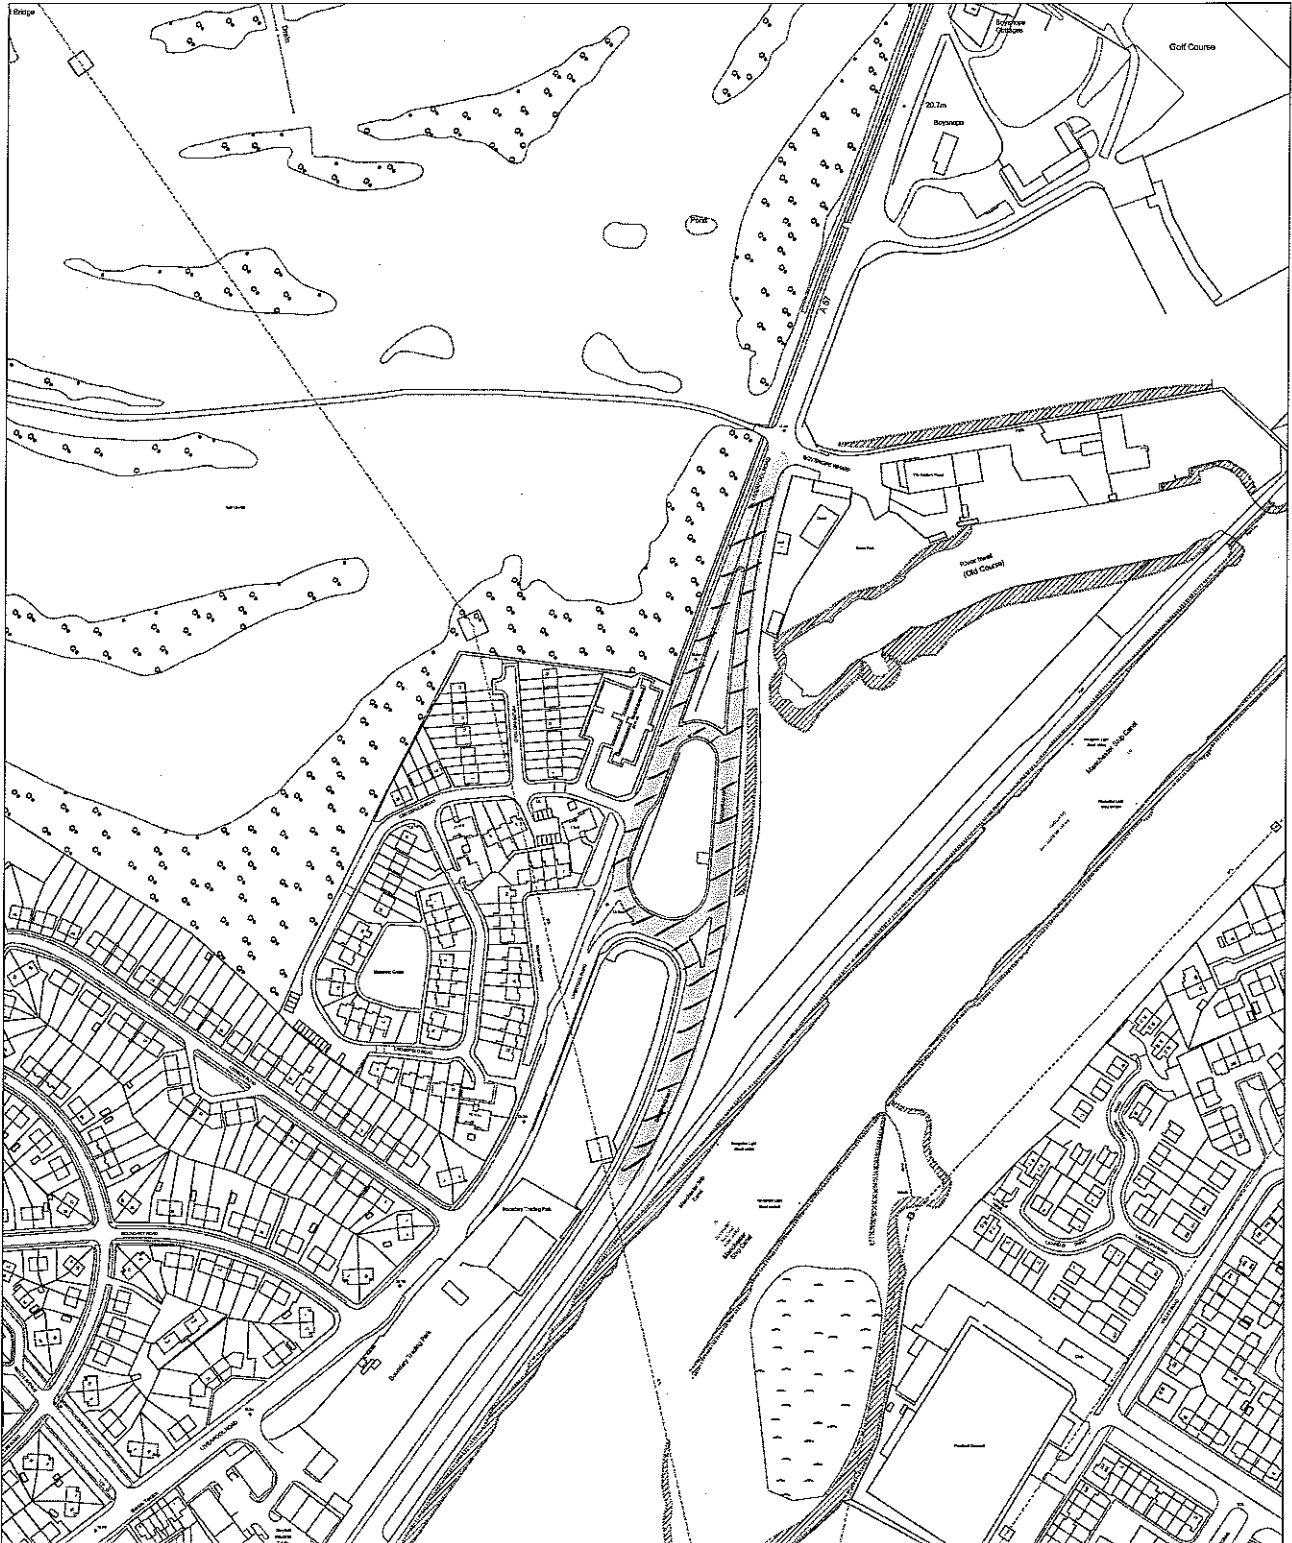

rev description date drawn chk

[Redacted]



Urban Vision Partnership Limited
Emerson House Albert St Eccles Manchester M30 0TE T 0161 779 4800

Urban Vision Partnership Limited



client

Urban Vision

project

Temp 30mph A57 Gyratory

drawing

approval status

- Feasibility / Sketch
- Design
- Tender
- Construction
- As Built

project ref.

drawing number

DrawingNumber

date

April 09

drawn

PC

checked

scale @ A4

NTS

revision

Revision