

Reproduced from the Ordnance Survey mapping with the permission of the Controller of Her Majesty's Stationery Office. Crown copyright. Unauthorised reproduction infringes Crown copyright and may lead to prosecution or civil proceedings. Salford City Council - Licence No. LA 100019737. 2004

Contact Details: Name:

Telephone:

email:



Urban Vision Partnership Limited
Traffic and Transportation Section
Salford Civic Centre, Chorley Road
Swinton, Salford, M27 5BQ.

DX 712104 Swinton 2



Project

Proposed Taxi Rank

Title

**Seaford Road
Existing Restrictions**

Drawn MWEK

Checked MWEK


Date May 08

Scale 1:1250 @A4

Do Not Scale

Drawing Status Seaford Road


Dwg No TW/TK/TK/MS/08/01

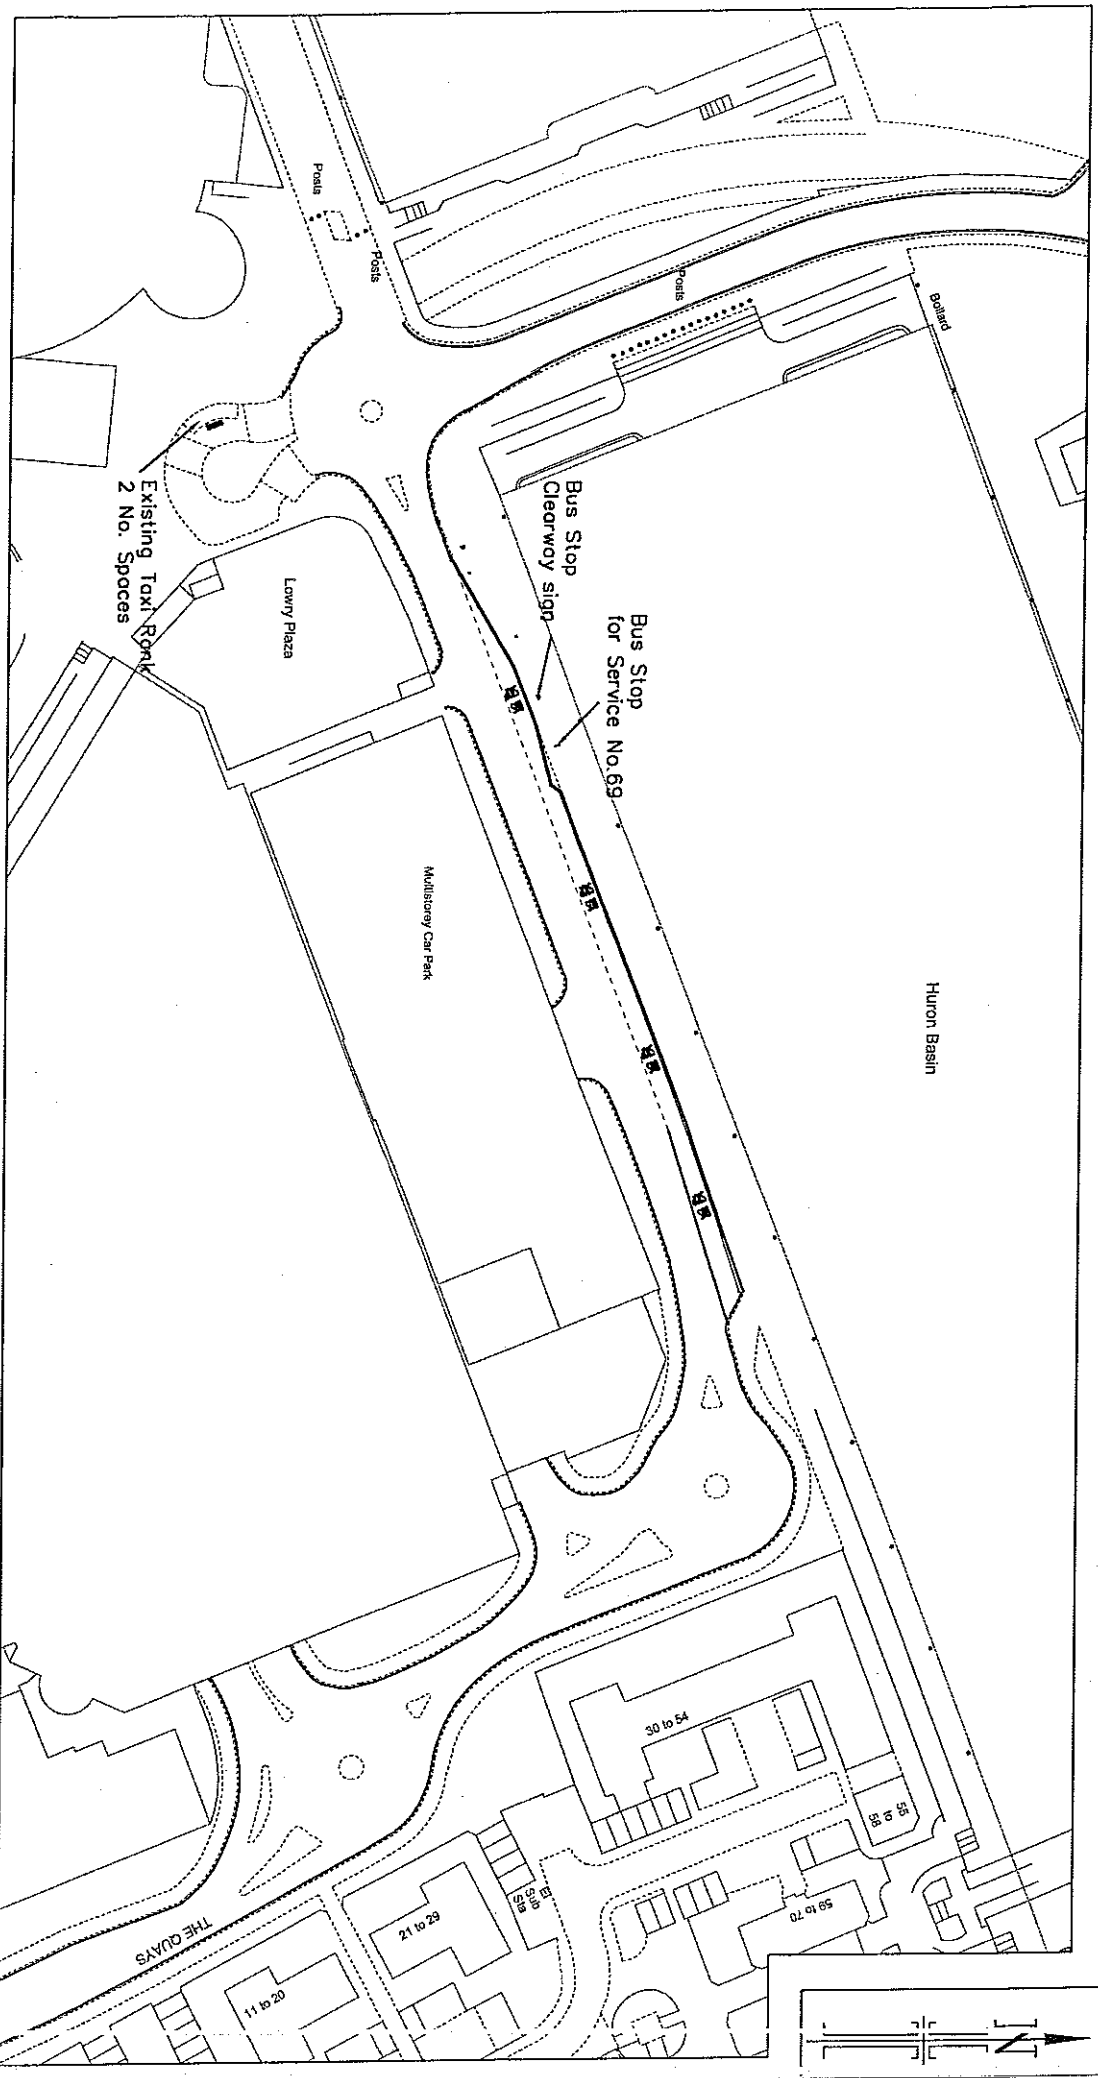


Reproduced from the Ordnance Survey mapping with the permission of the Controller of Her Majesty's Stationery Office. Crown copyright. Unauthorised reproduction infringes Crown copyright and may lead to prosecution or civil proceedings. Salford City Council - Licence No. LA 1000191737. 2004

Contact Details:

Name:
 Telephone:
 Email:

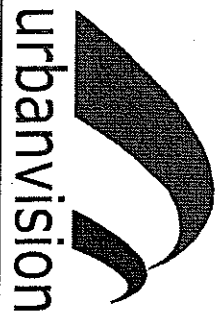


Urban Vision Partnership Limited
 Traffic and Transportation Section
 Salford Civic Centre, Chorley Road,
 Swinton, Salford, M27 5BQ.
 DX 712104 Swinton 2
 www.urbanvision.org.uk

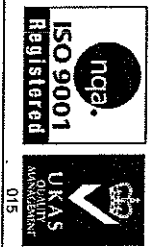

Project
Proposed Taxis Rank

Title
Existing Bus Stops

Drawn	MWEK
Checked	MWEK
Date	
Scale	1:1250 @A1
Do Not Scale	
Dwg No	TW/MK/TM05/08-3-3

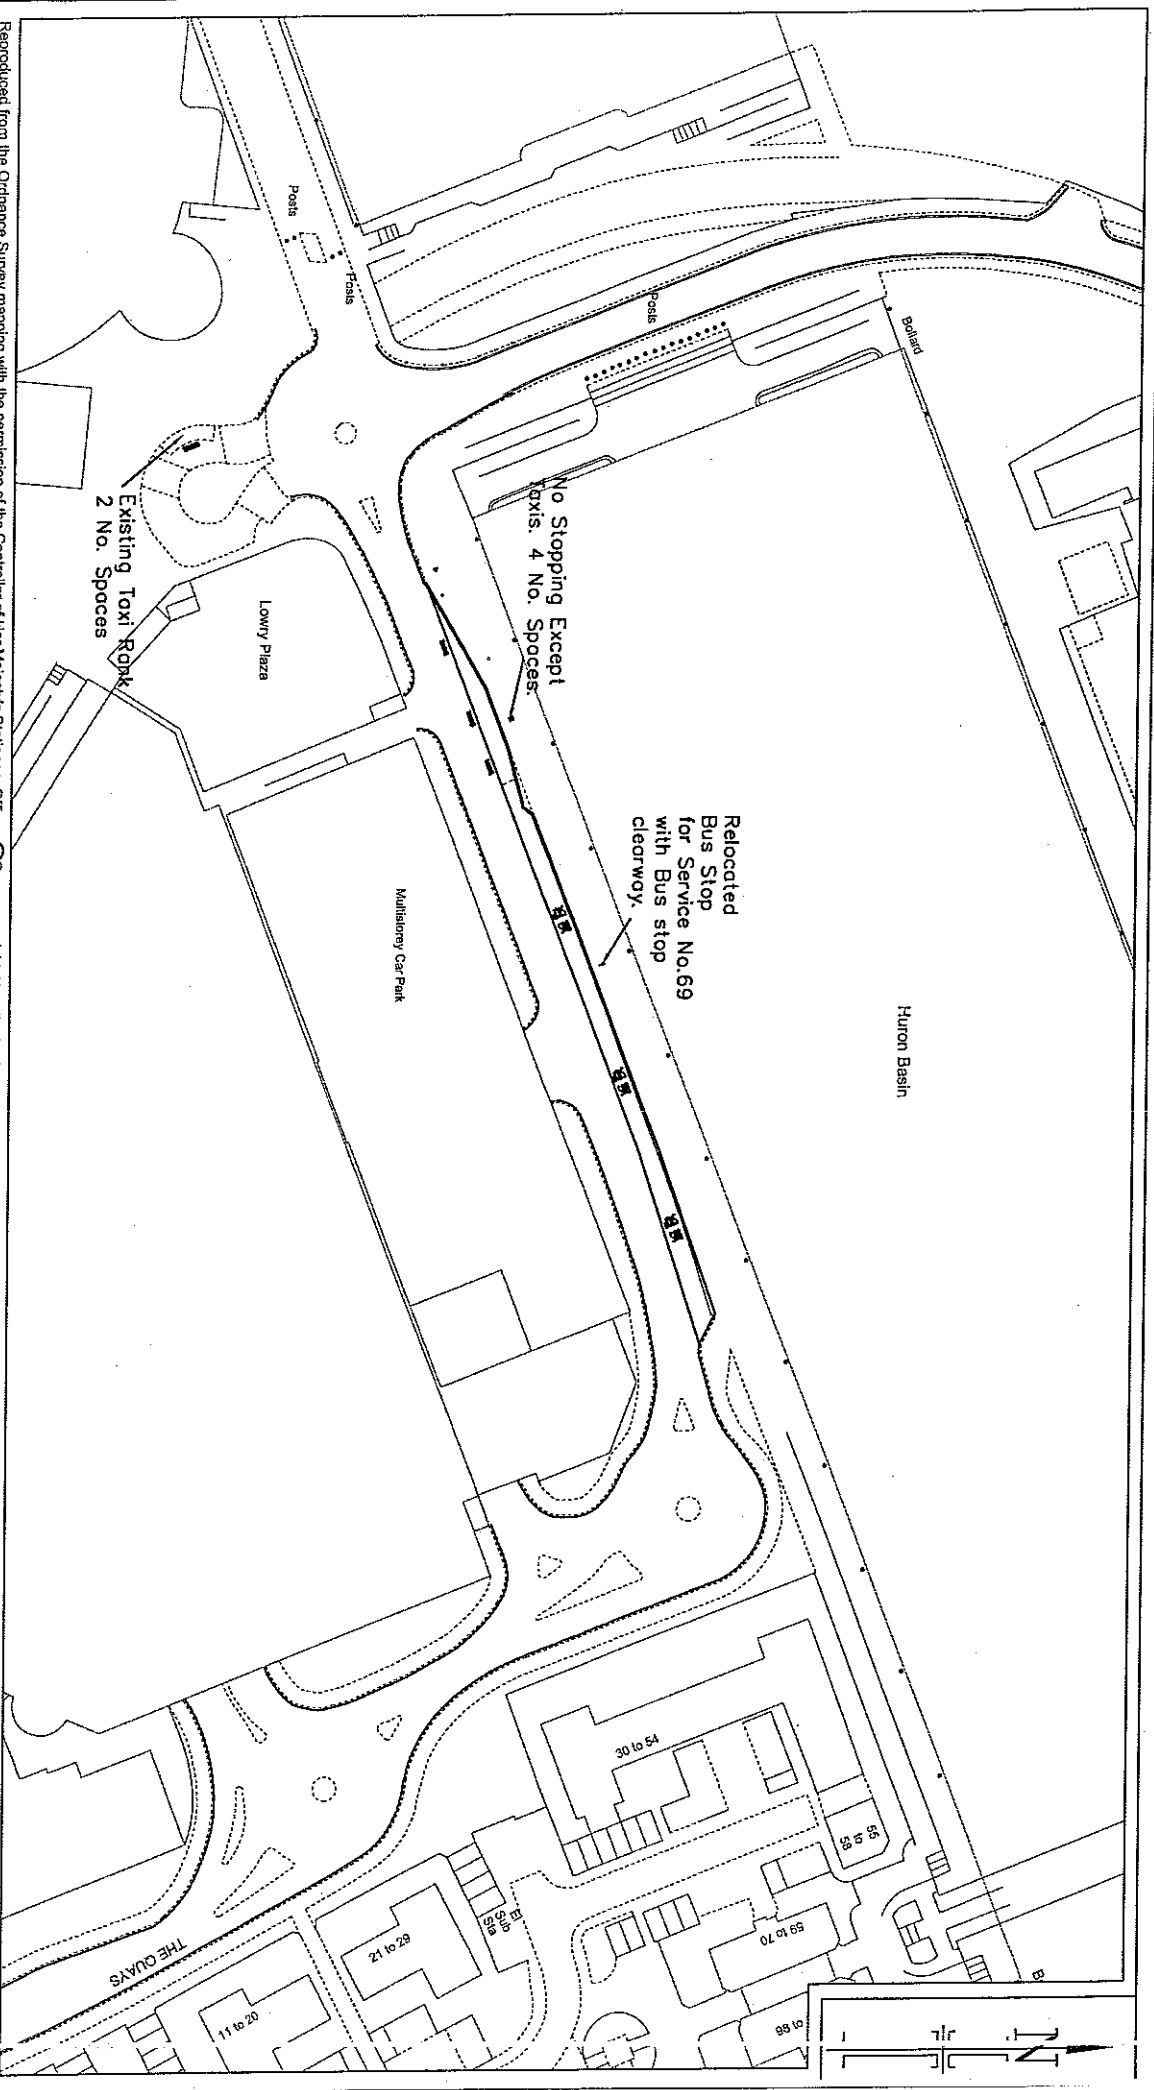

Reproduced from the Ordnance Survey mapping with the permission of the Controller of Her Majesty's Stationary Office. Crown copyright. Unauthorised reproduction infringes Crown copyright and may lead to prosecution or civil proceedings. Salford City Council - Licence No. LA 100019737. 200.


Contact Details:

Name:
Telephone:
Email:



urbanvision
DX 712104 Swinton 2
www.urbanvision.org.uk

Urban Vision Partnership Limited
Traffic and Transportation Section
Salford Civic Centre, Chorley Road,
Swinton, Salford, M27 5BQ.

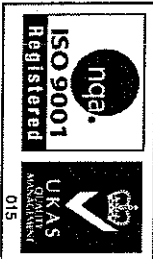


Project
Proposed Taxi Rank The Quays

Title
Proposed New Taxis Rank

Drawing Status
Dwg No **TM/MK/TMU05/08-3-4**


Drawn	MWEEK
Checked	MWEEK
Date	May 08
Scale	1:1250
Do Not Scale	

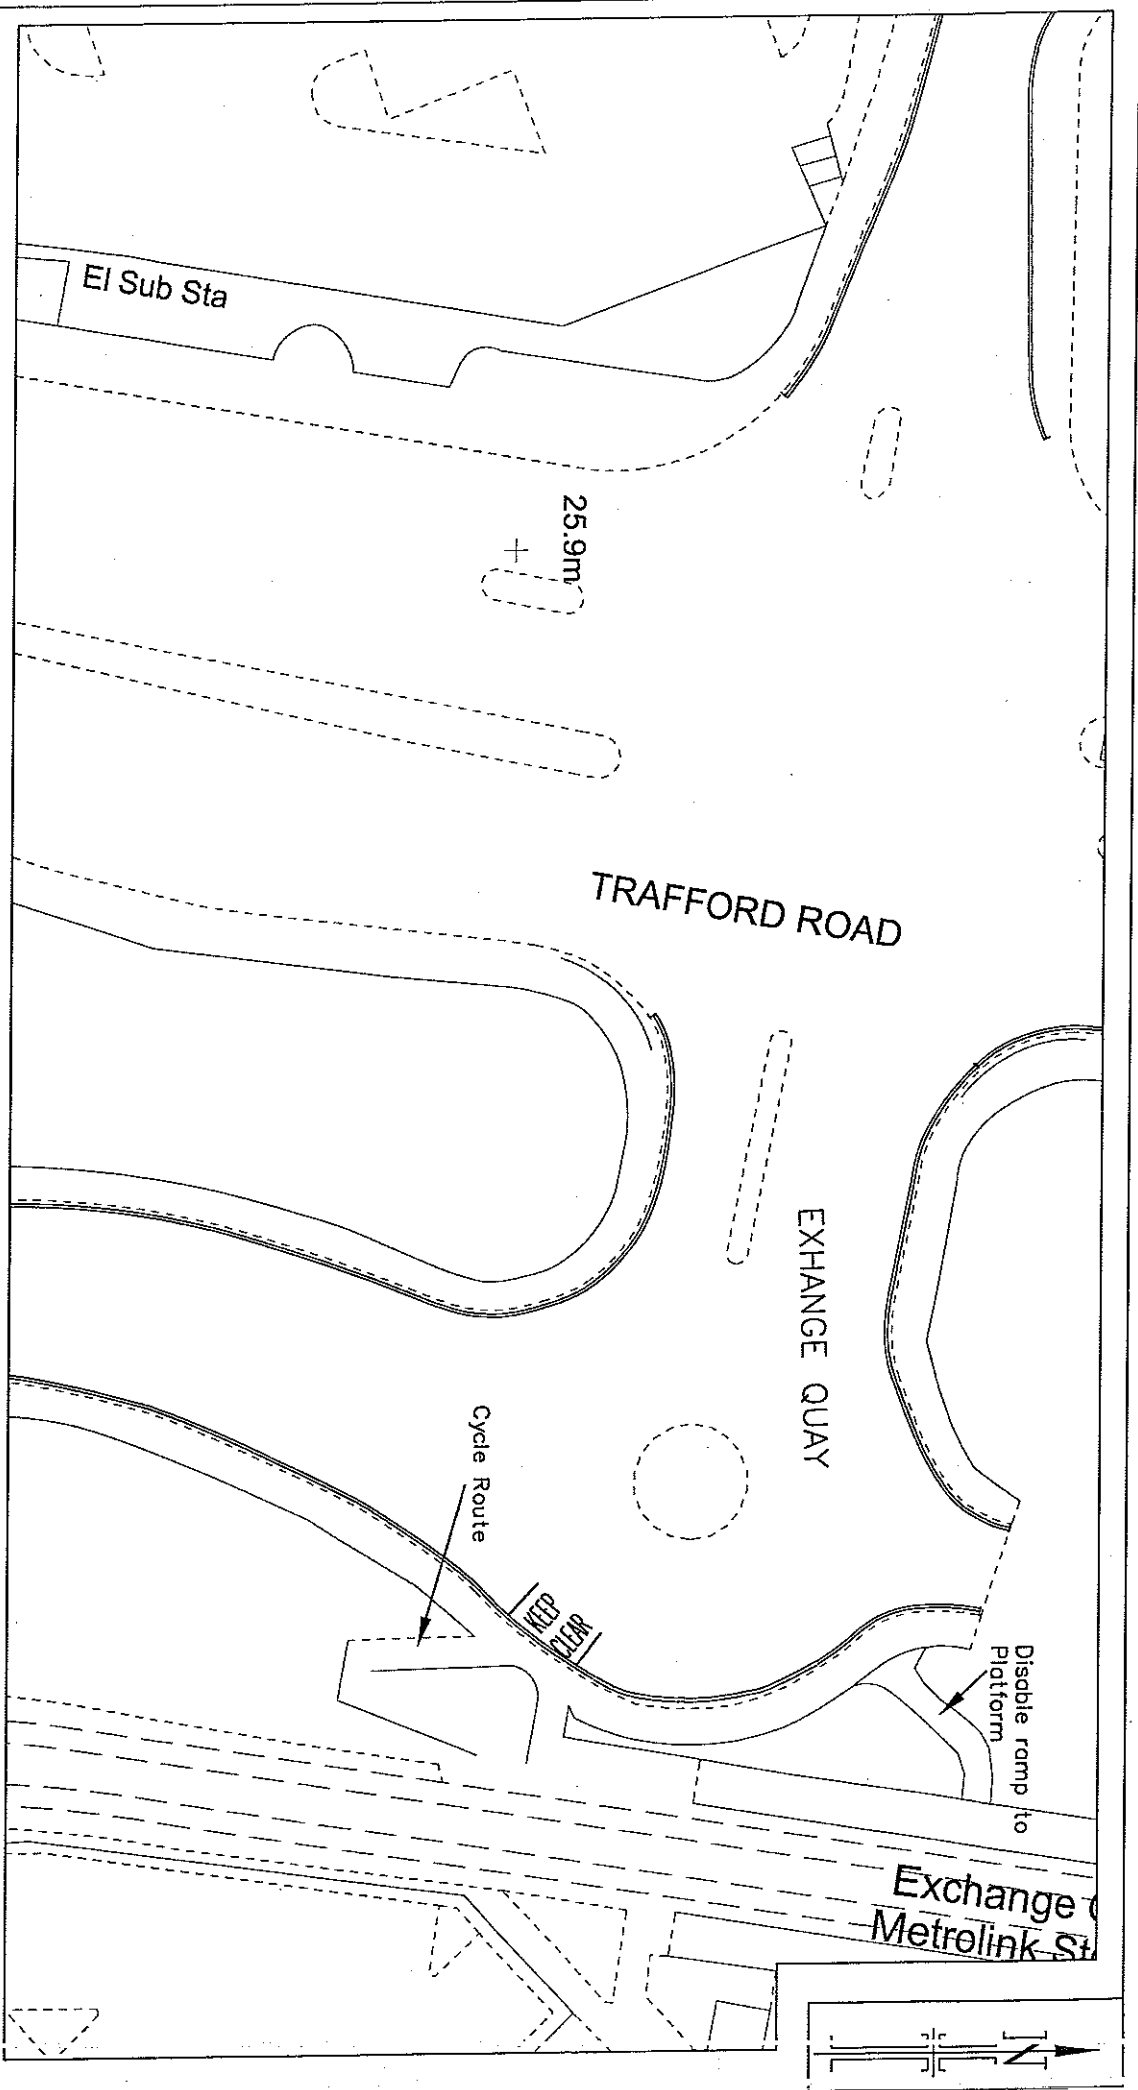


Reproduced from the Ordnance Survey mapping with the permission of the Controller of Her Majesty's Stationery Office © Crown copyright. Unauthorised reproduction infringes Crown copyright and may lead to prosecution or civil proceedings. Salford City Council - Licence No. LA 100019737. 2014

Contact Details:

Name:
Telephone:
Email:

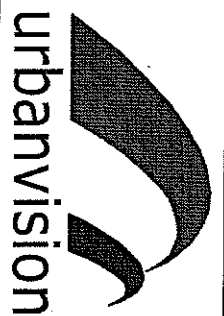


Urban Vision Partnership Limited
Traffic and Transportation Section
Salford Civic Centre, Chorley Road,
Swinton, Salford, M27 5BQ.
DX 712104 Swinton 2
www.urbanvision.org.uk

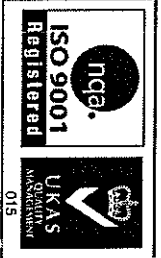

Project Title
Proposed New Taxi Rank

Exchange Quay, Ordsall
Existing Restrictions

Drawn	mwk
Checked	mwk
Date	Apr 2008
Scale	1:500 @ A1
Do Not Scale	
Dwg No TM/MK/TWU05/08-1-5	
Drawing Status	

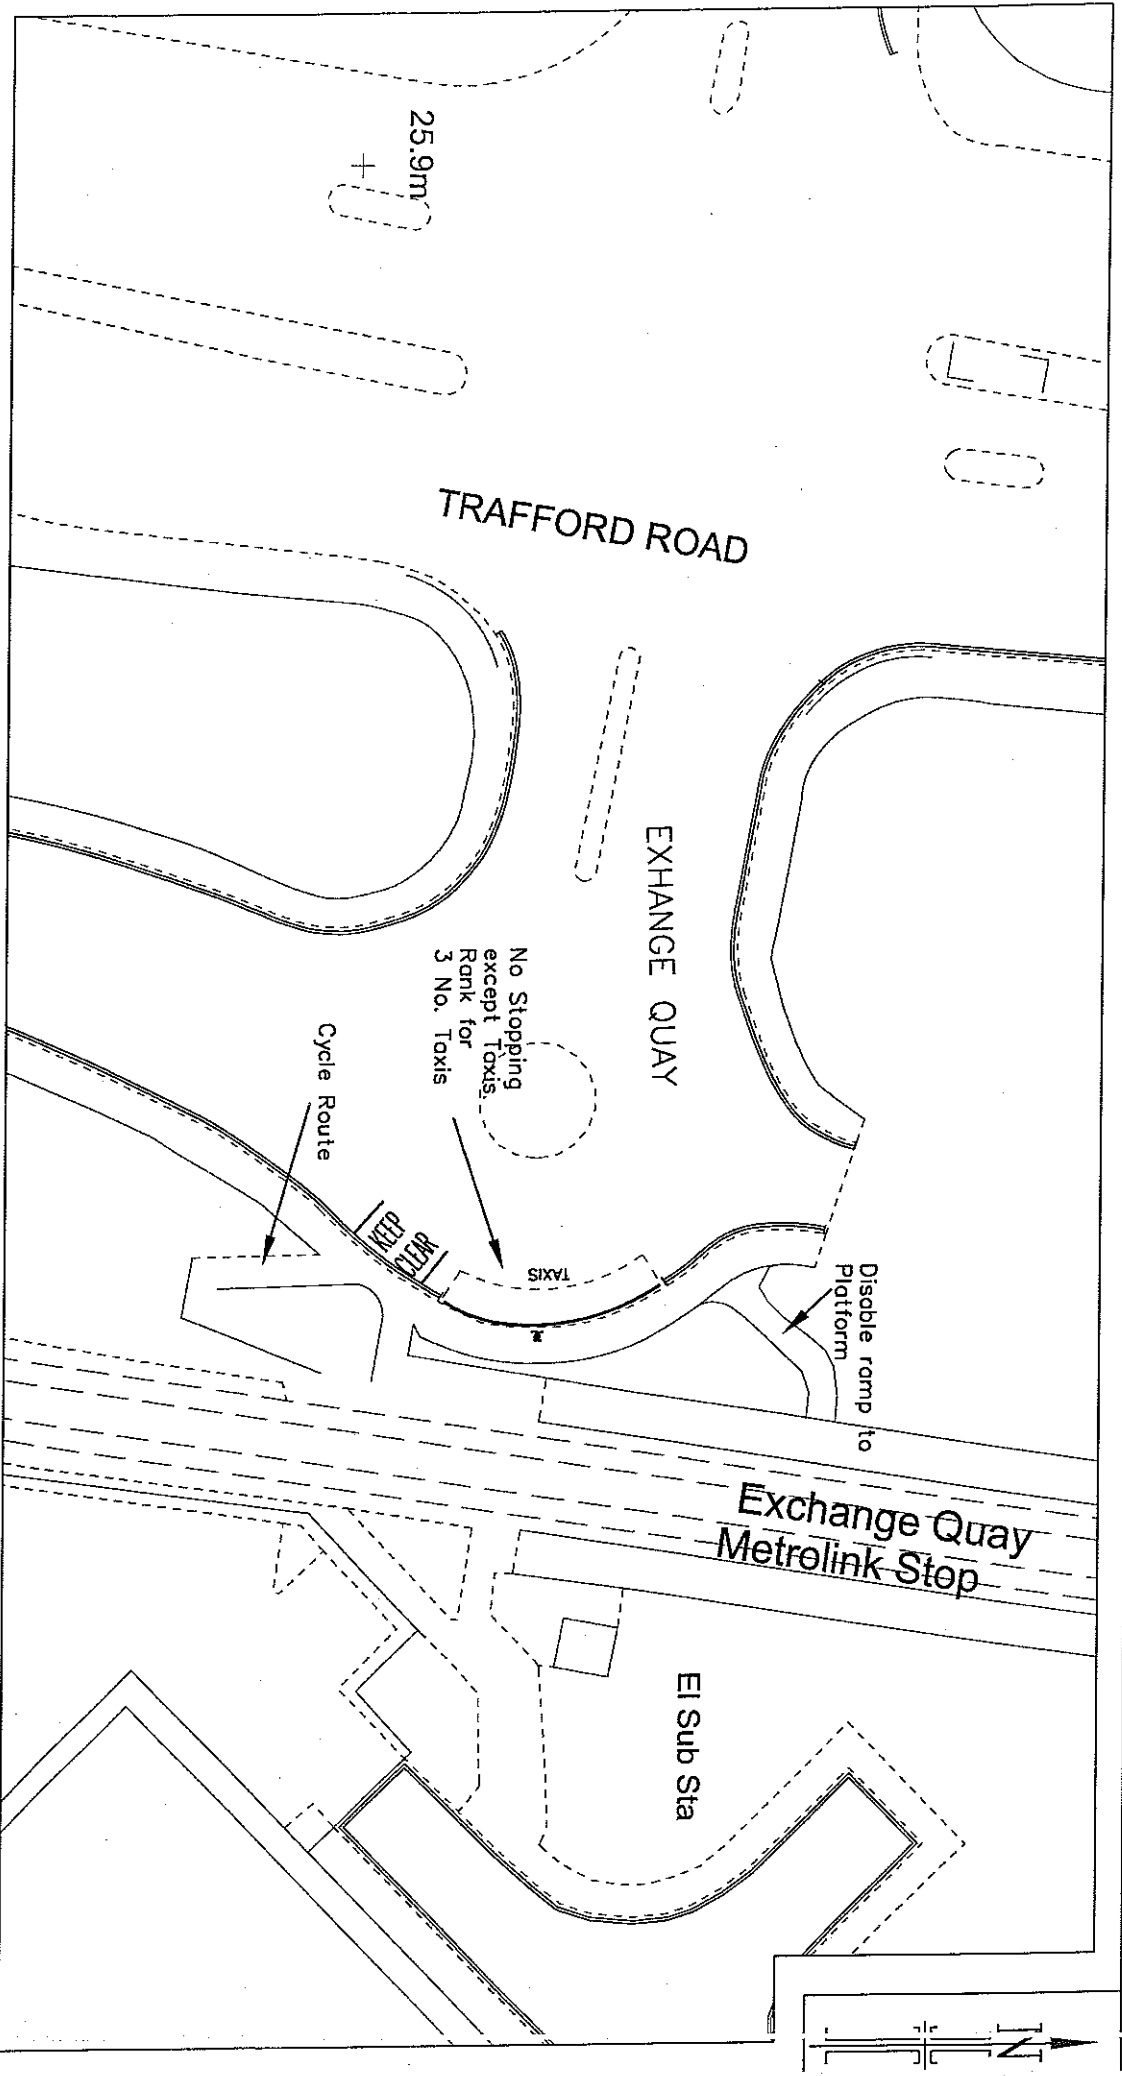


Reproduced from the Ordnance Survey mapping with the permission of the Controller of Her Majesty's Stationery Office. Crown copyright. Unauthorised reproduction infringes Crown copyright and may lead to prosecution or civil proceedings. Salford City Council - Licence No. LA 100019737. 2014

Contact Details:


Name:
Telephone:
Email:

Urban Vision Partnership Limited

Traffic and Transportation Section
Salford Civic Centre, Chorley Road,
Swinton, Salford, M27 5BQ.

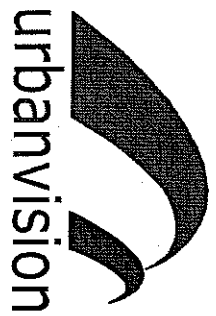

DX 712104 Swinton 2
www.urbanvision.org.uk

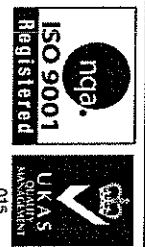



Project: Proposed New Taxi Rank

Title: Exchange Quay Proposed Restrictions

Drawing Status: **Dwg No TM/MK/TMU05/08-1-6**

Drawn	nmwk
Checked	nmwk
Date	Apr 2008
Scale	1:500 @A1
Do Not Scale	

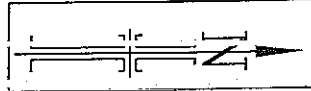

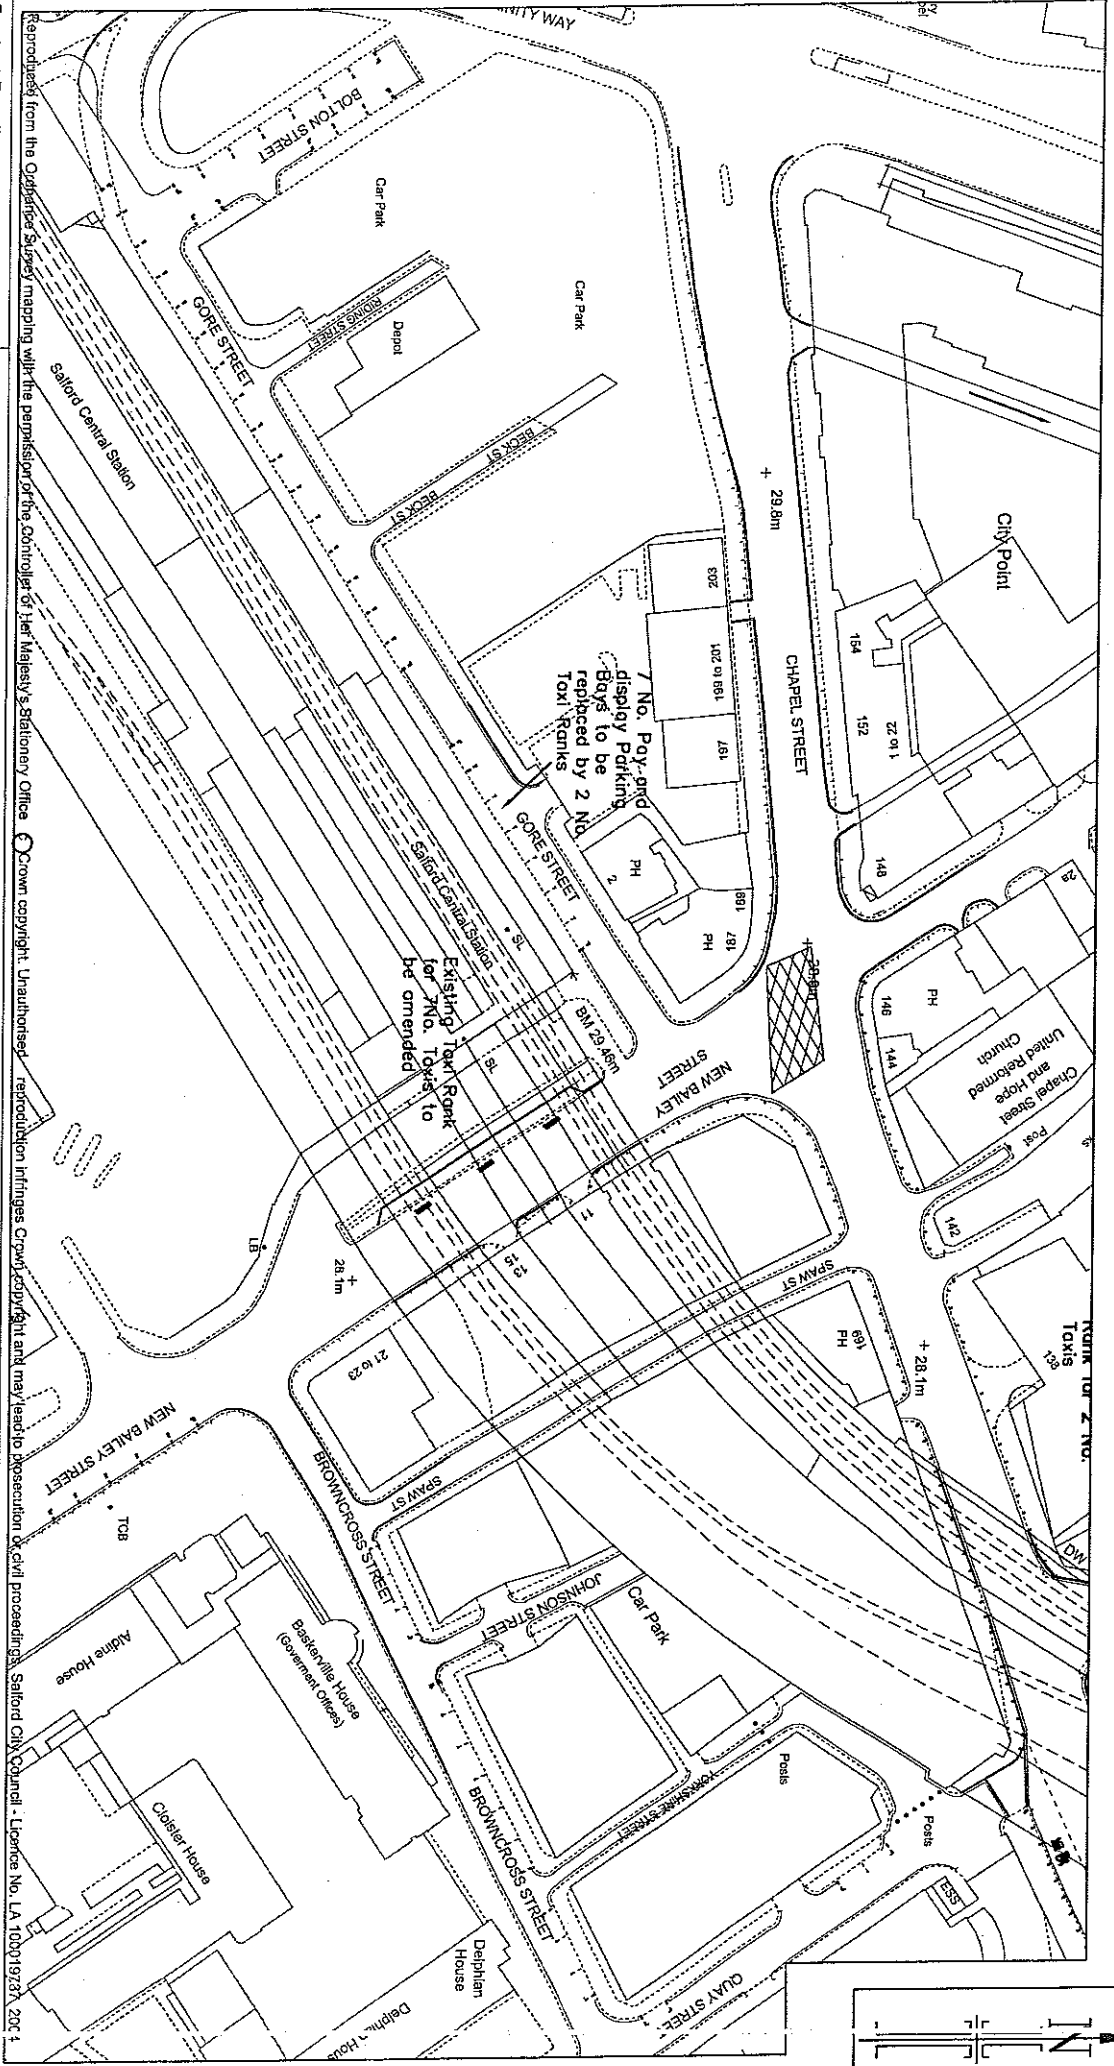


Reproduced from the Ordnance Survey mapping with the permission of the Controller of Her Majesty's Stationery Office. Crown copyright. Unauthorised reproduction infringes Crown copyright and may lead to prosecution & civil proceedings. Salford City Council - Licence No. LA 100919237_20*1

Contact Details:

Name:
Telephone:
Email:

Urban Vision Partnership Limited

Traffic and Transportation Section
Salford Civic Centre, Chorley Road,
Swinton, Salford, M27 5BQ.

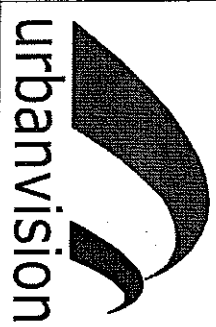

DX 712104 Swinton 2
www.urbanvision.org.uk




Proposed Taxi Ranks

**Existing New Bailey St and
Gore Street, Salford.**

Drawn	MWEK
Checked	MWEK
Date	Apr 2008
Scale	1:1250 @A.
	Do Not Scale

Dwg No TM/MK/TMU05/08-17

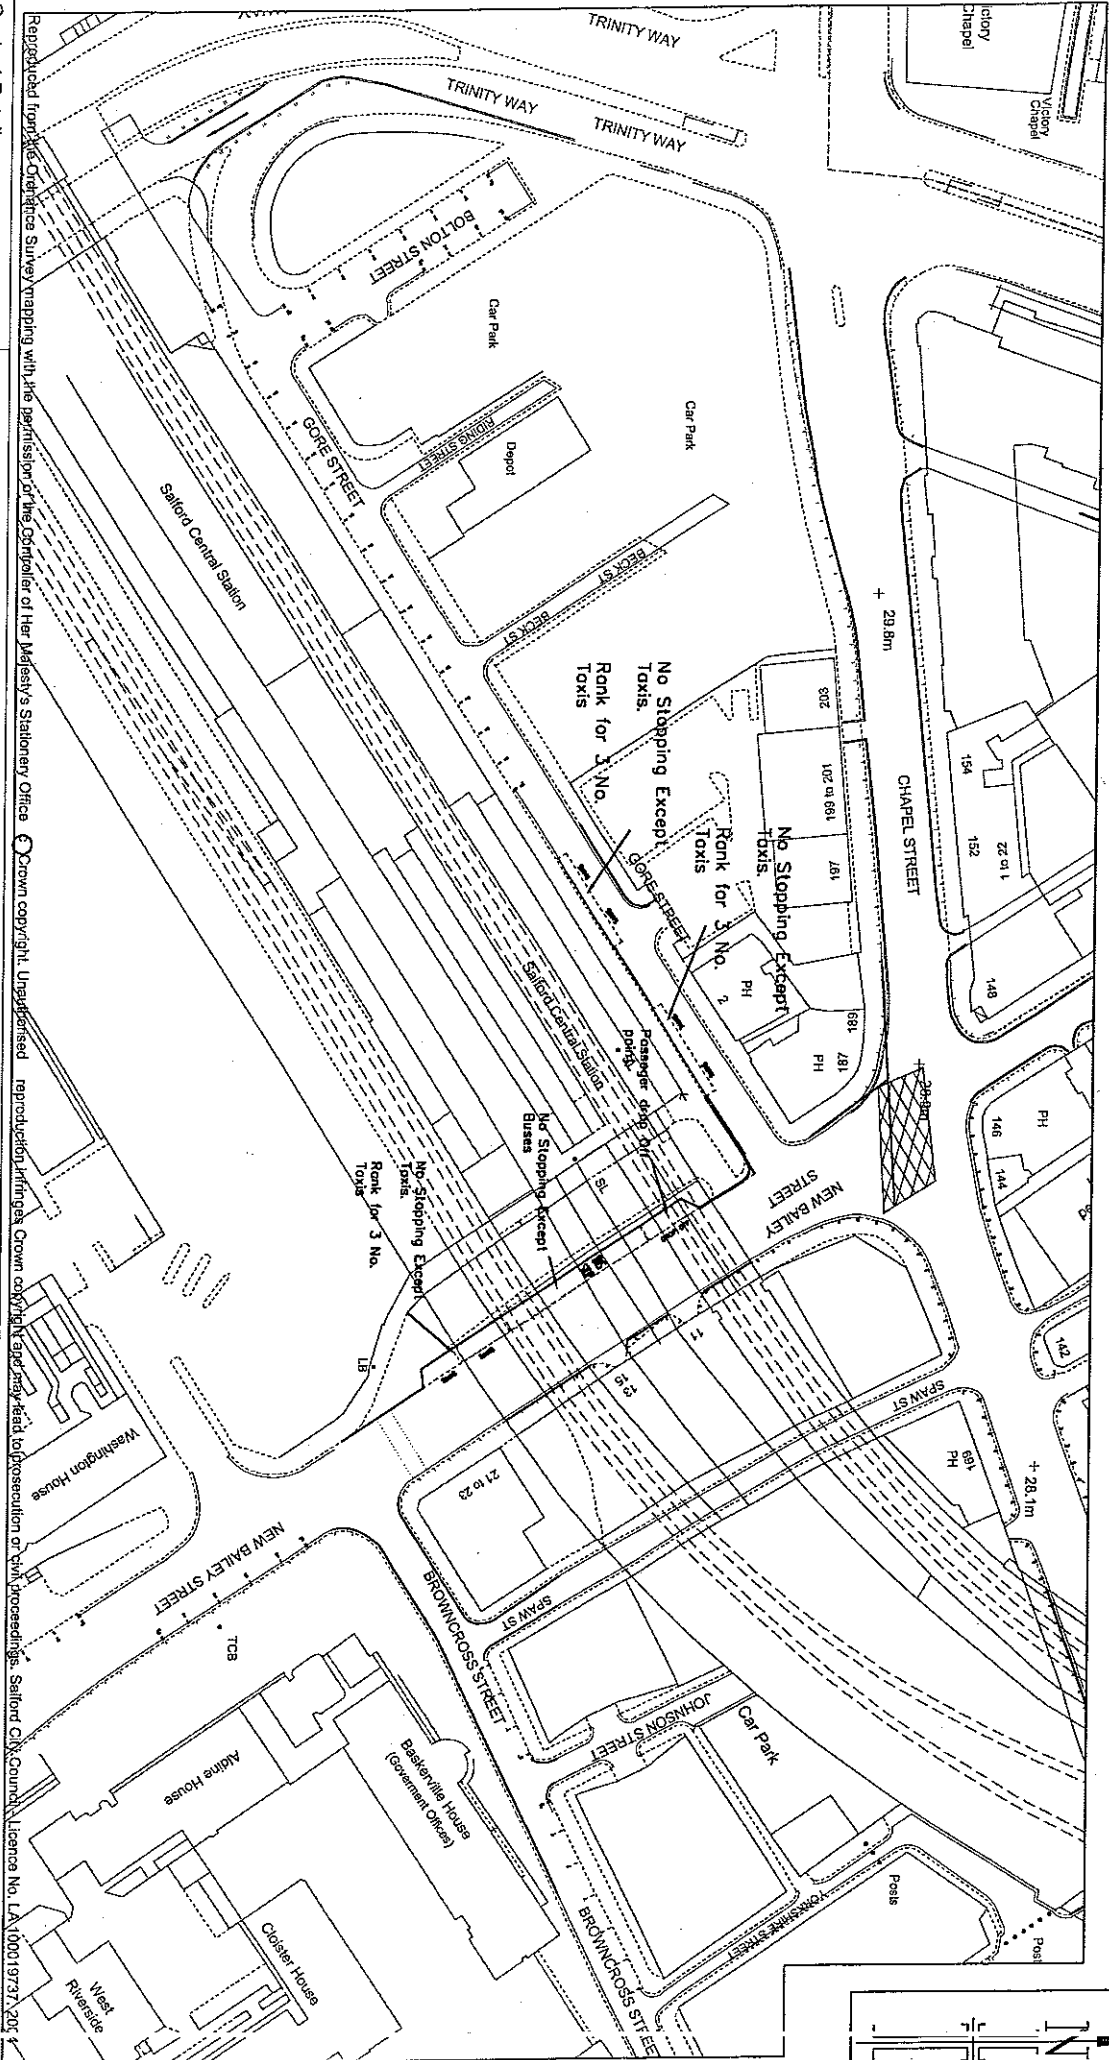

Reproduced from the Ordnance Survey Mapping with the permission of the Controller of Her Majesty's Stationery Office. Crown copyright. Unauthorised reproduction in any form may lead to prosecution or civil proceedings. Salford City Council Licence No. LA100019737/205

Contact Details:

Name:
Telephone:
Email:

Urban Vision Partnership Limited

Traffic and Transportation Section
Salford Civic Centre, Chorley Road,
Swinton, Salford, M27 5BQ.



urbanvision

DX 712104 Swinton 2
www.urbanvision.org.uk



Project Title
Proposed New Taxi Ranks

**Proposed New Bailey St. and
Gore Street, Salford.**


Project Title: Proposed New Taxi Ranks
Drawing Status: Dwg No TM/MK/TMU05/08-1-8

Drawn: MWEEK

Checked:


Date: Apr 2008

Scale: 1:1250 @A1
Do Not Scale

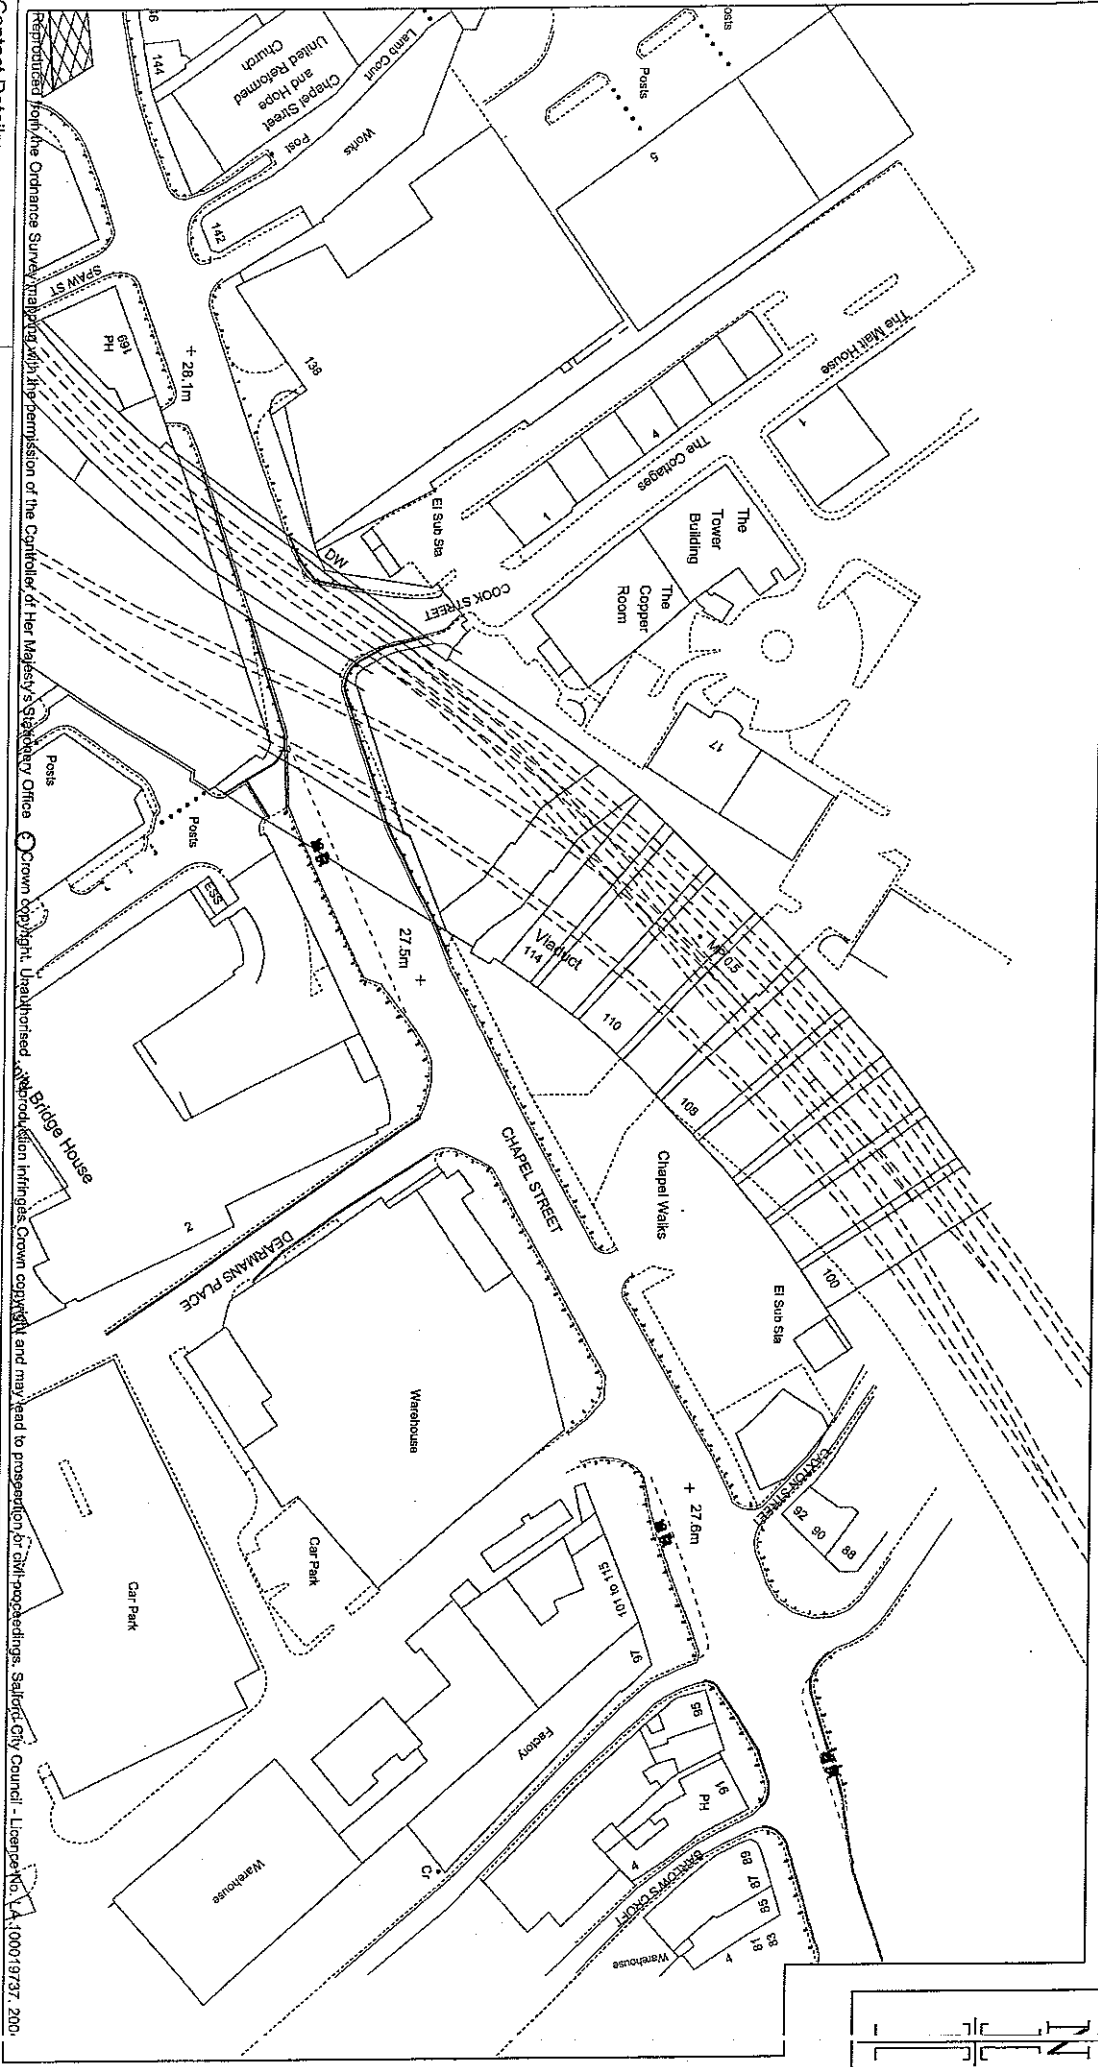


Reproduced from the Ordnance Survey Map showing with the permission of the Controller of Her Majesty's Stationery Office. Crown copyright. Unauthorised reproduction infringes Crown copyright and may lead to prosecution for civil proceedings. Salford City Council - Licence No. A100019737/200.

Contact Details:
Name:
Telephone:
Email:

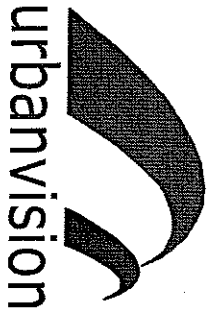


Urban Vision Partnership Limited
Traffic and Transportation Section
Salford Civic Centre, Chorley Road,
Swinton, Salford, M27 5BQ.
DX 712104 Swinton 2
www.urbanvision.org.uk

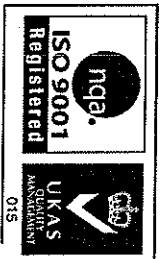

Project: **Proposed New Taxi Ranks**

Title	Chapel Street, Salford
Existing Restrictions	
Drawn	MWEK
Checked	MWEK
Date	Apr 2008
Scale	1:1250
Do Not Scale	
Dwg No	TMM/KT/MU05/08-3-9

Drawing Status

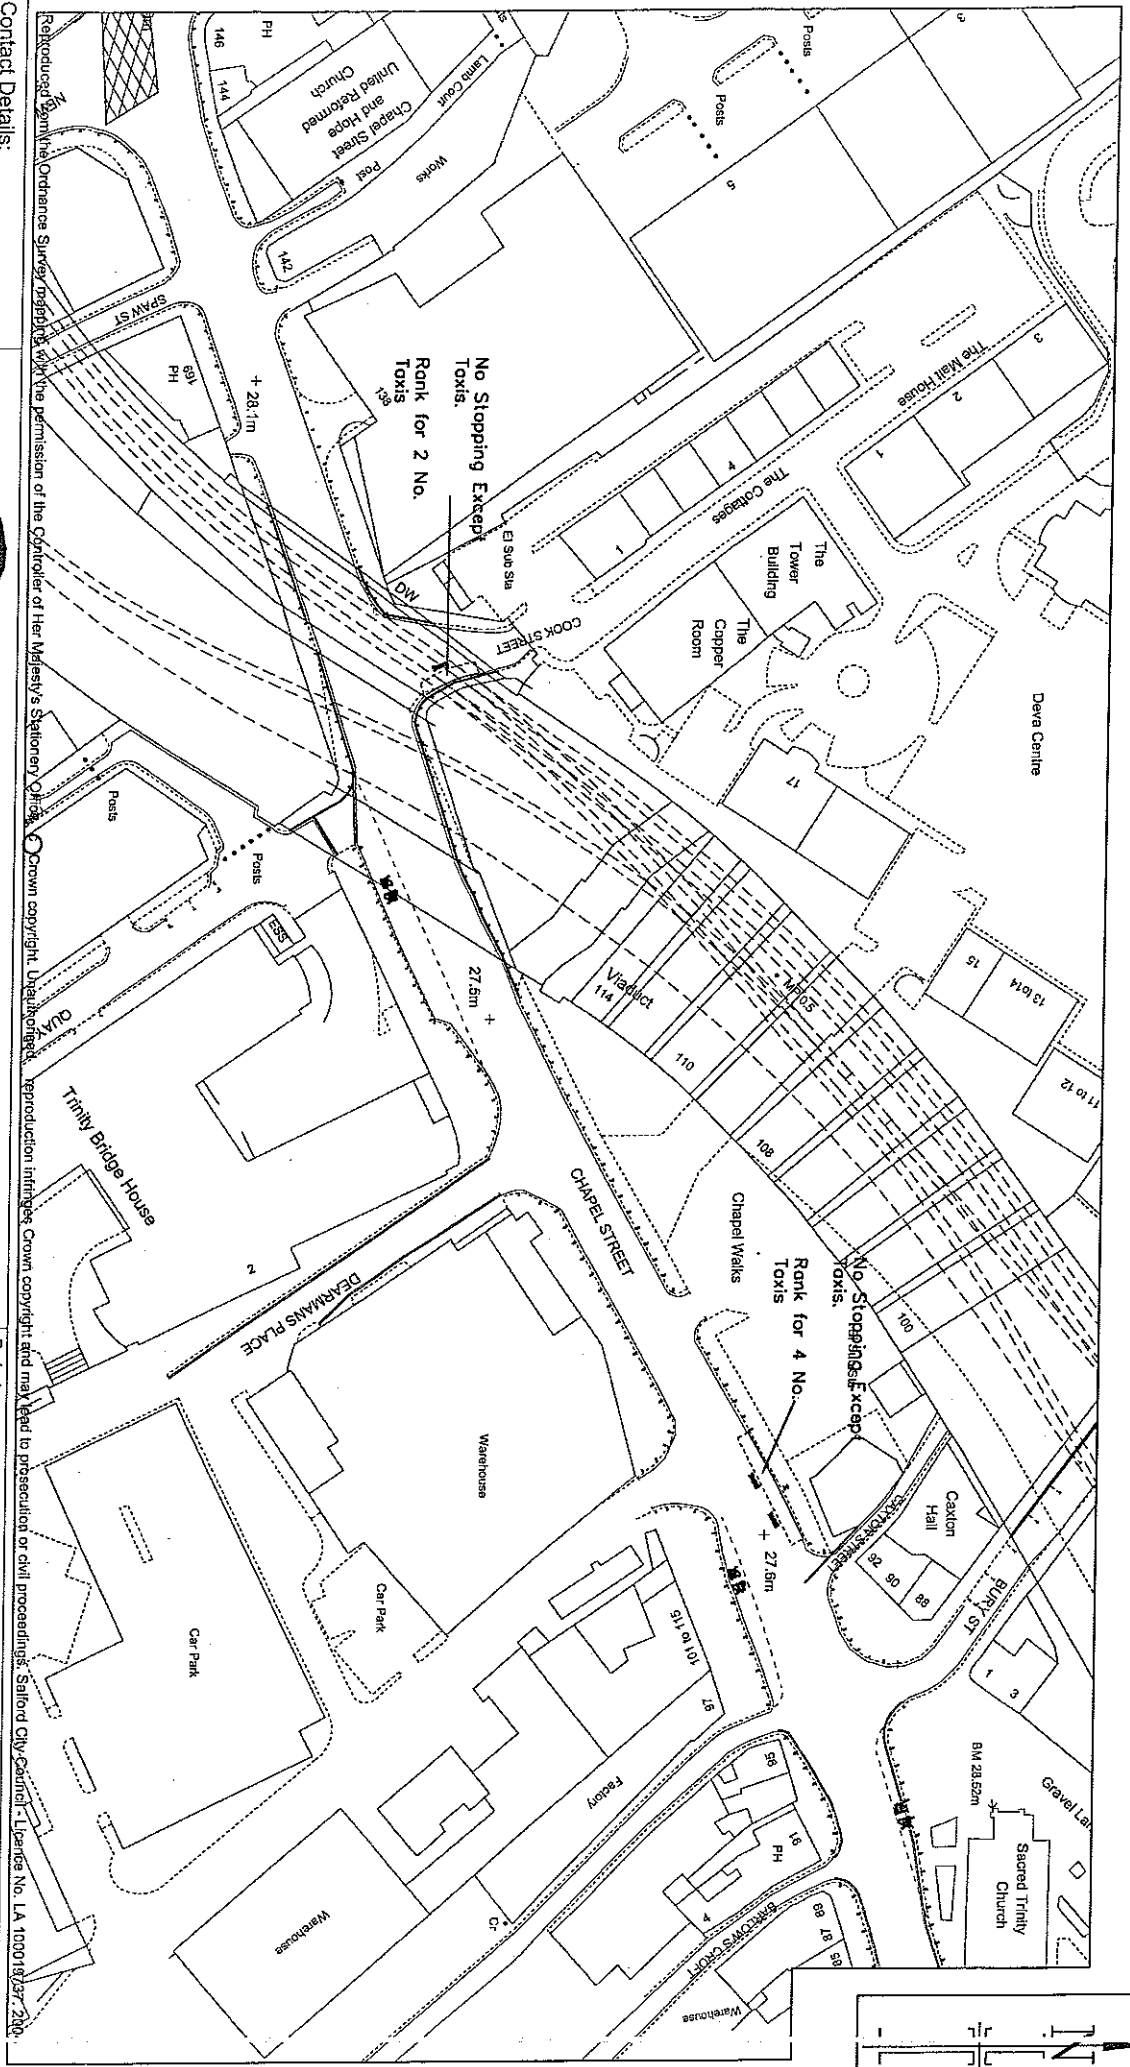


Reproduced from the Ordnance Survey map for the permission of the Controller of Her Majesty's Stationery Office. Crown copyright. Urbanvision reproduction infringes Crown copyright and may lead to prosecution or civil proceedings. Salford City Council. Licence No. LA 100010/2/27 200.

Contact Details:

Name:
Telephone:

Email:

Proposed Taxi Ranks

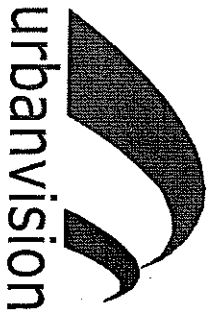

Urban Vision Partnership Limited
Traffic and Transportation Section
Salford Civic Centre, Chorley Road,
Swinton, Salford, M27 5BQ.

DX 712104 Swinton 2
www.urbanvision.org.uk



Project
Proposed New Taxi Ranks

Title
**Chapel Street, Salford
New Taxi Ranks**

Drawn MWEK

Checked

Date Apr 2008

Scale 1:1250 (D) A4
Do Not Scale

Dwg No. TM/MK/TW/05/08-3-10

Drawing Status