





WAITING RESTRICTIONS

- No Waiting at Anytime
- No Waiting Mon to Fri 9am to 5pm
- Permit Holders Only & Limited Waiting 2 hours no return in 1 hour Mon - Fri (9am to 5pm)
- Permit Holders Only (Non Standard Sign) Mon to Fri 9am to 5pm
- Permit Holders Only Mon to Fri 9am to 5pm

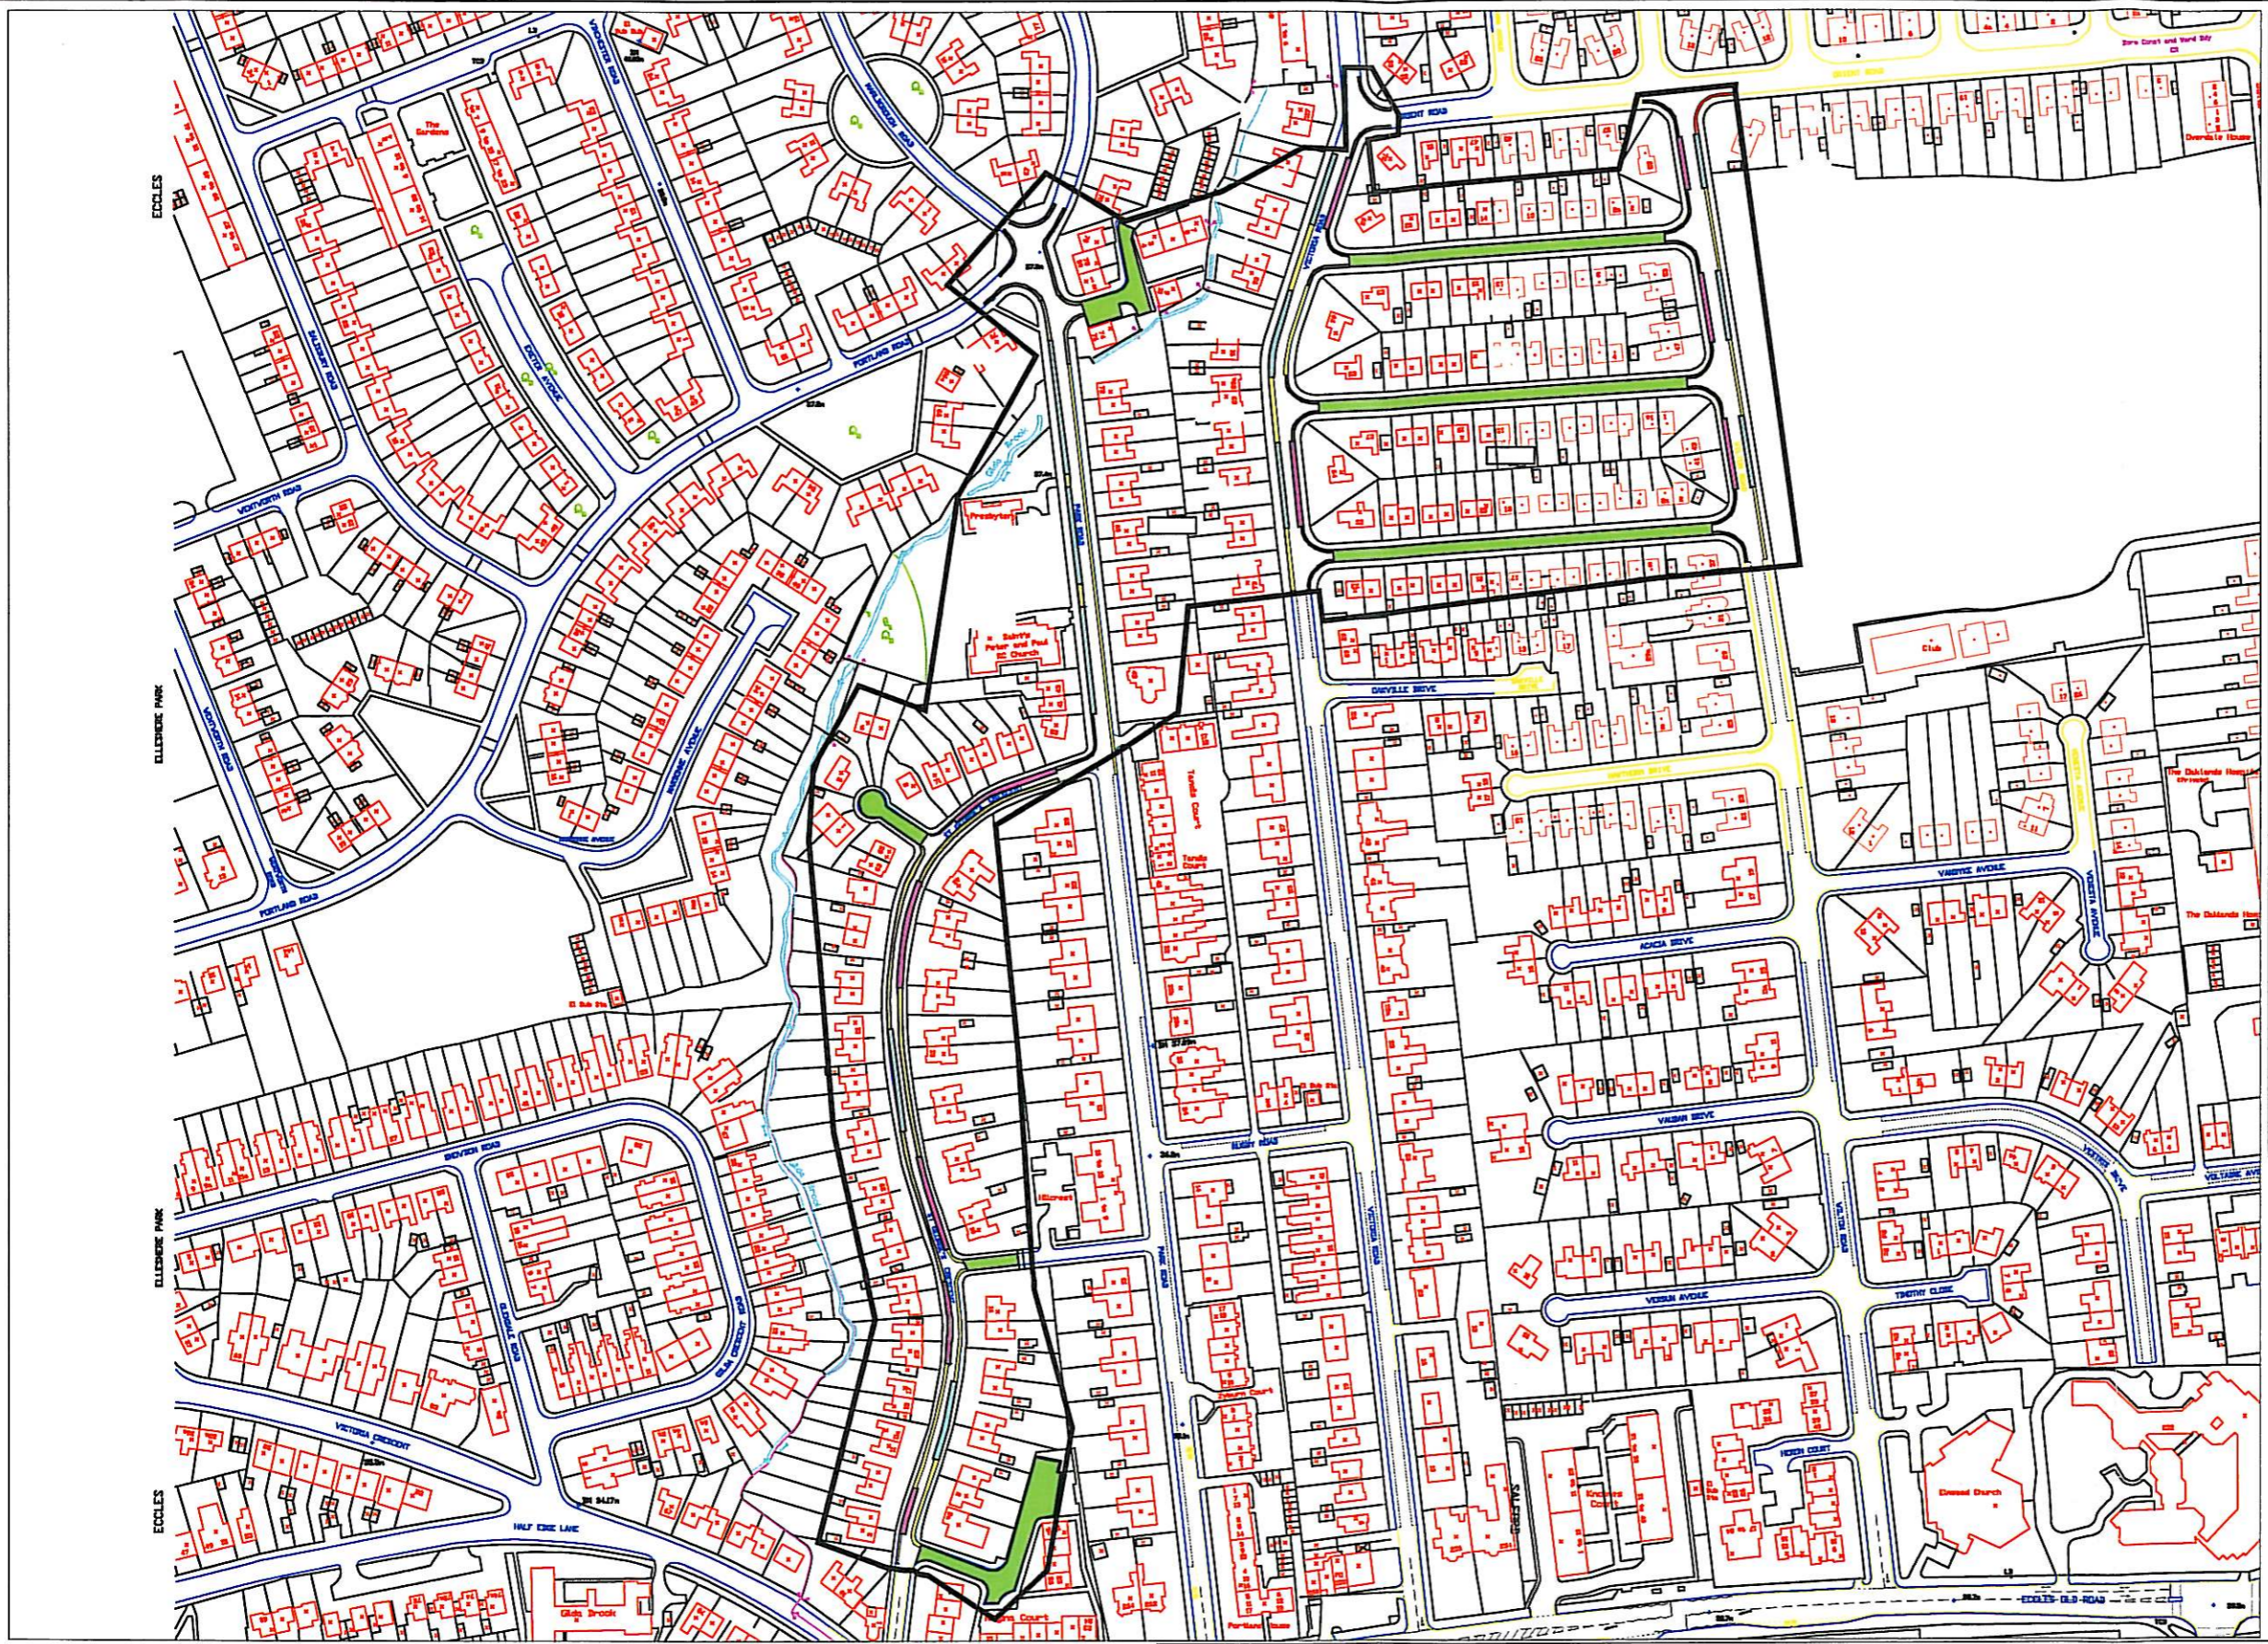

<p>Client:</p>	<p>Name:</p>	<p>Telephone:</p>	<p>email:</p>
 <p>Urban Vision Partnership Limited. The Traffic & Transportation Group, Emerson House, Albert St. Eccles, Manchester. M30 0TE www.urbanvision.org.uk</p>		 	
<p>Project: Hope Hospital Phase III</p>			
<p>Title: Waiting Restrictions Colour Code Plan</p>			<p>Drawn: CJP</p> <p>Checked:</p> <p>Date:</p> <p>Scale: NTS @A3 Do Not Scale</p>
<p>Drawing Status: PROPOSED</p>			<p>Dwg No:</p>