


This drawing is copyright to Urban Vision Partnership Limited. It shall not be used without permission for any purpose. Reproduction is only permitted by prior arrangement. Do not scale from this drawing. All discrepancies to be related back to the originator for verification prior to commencing the works. All dimensions are in millimetres unless otherwise stated.

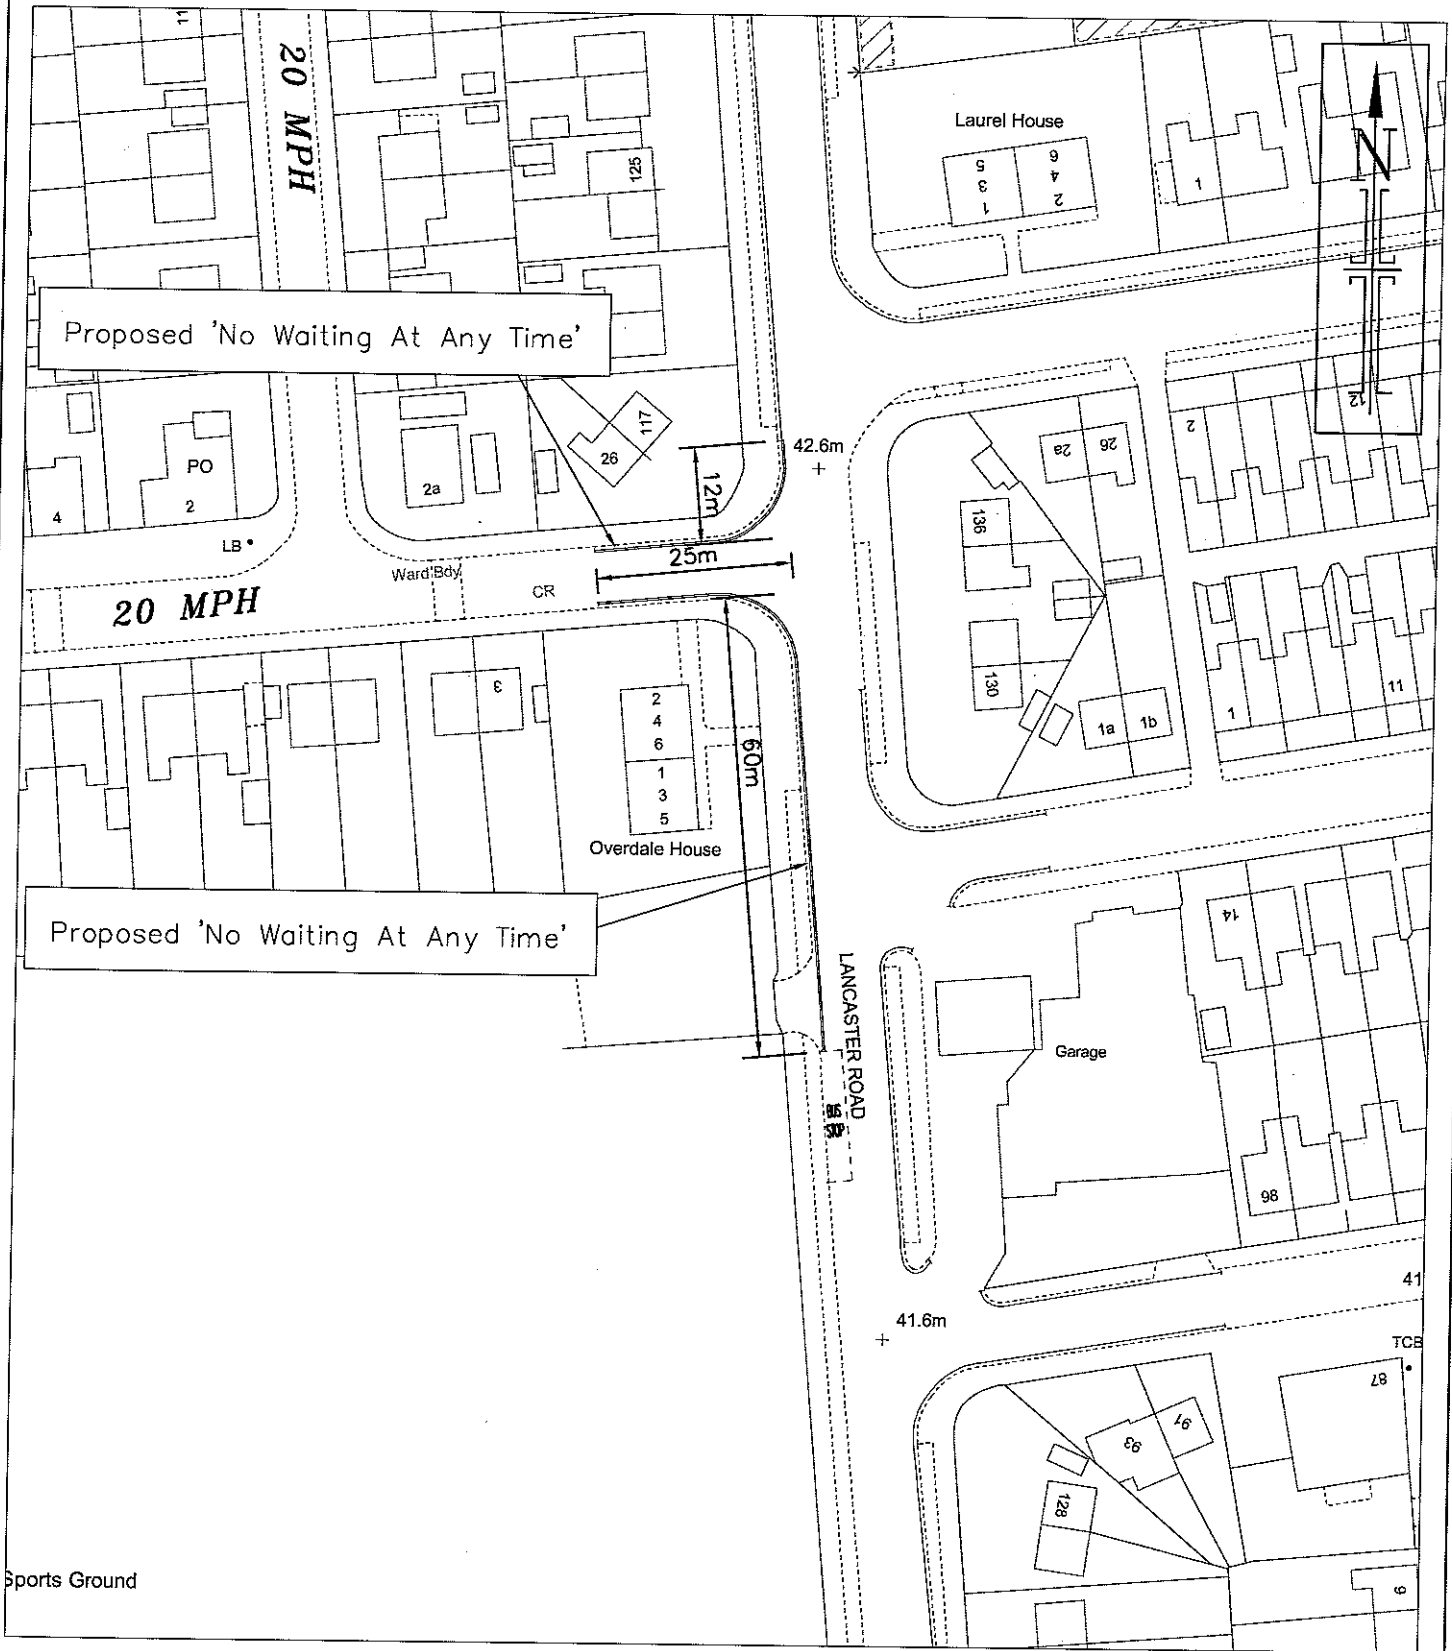

rev	description	date	drawn	chk



Urban Vision Partnership Limited
Emerson House Albert St Eccles Manchester M30 0TE T 0161 779 4800

Urban Vision Partnership Limited

client
Traffic Management

project
Orient Road / Lancaster Road Junction

drawing
Proposed Waiting Restrictions

approval status

- Feasibility / Sketch
- Design
- Tender
- Construction
- As Built

date
March 2009

drawn
PAC

checked
RBS

project.ref.
ProjectReference

scale @ A4
1:1000

drawing number
DrawingNumber

revision
Revision