


This drawing is copyright to Urban Vision Partnership Limited. It shall not be used without permission for any purpose. Reproduction is only permitted by prior arrangement. Do not scale from this drawing. All discrepancies to be related back to the originator for verification prior to commencing the works. All dimensions are in metres unless otherwise stated.

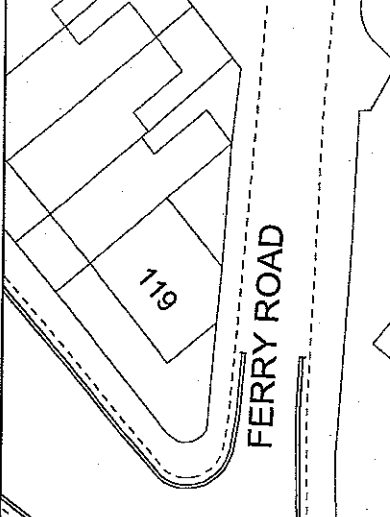

| rev | description | date | drawn | chk |
|-----|-------------|------|-------|-----|
| | | | | |



urbanvision

Urban Vision Partnership Limited
 Emerson House Albert St Eccles Manchester M30 0TE T 0161 779 4800
 client


Traffic Management
 Unit

Proposed Limited Waiting
 Liverpool Road Irlam

Proposed


| approval status | date | drawn | checked |
|--|---------|-------|---------|
| <input type="radio"/> Feasibility / Sketch | Sept 09 | AW | JB |
| <input type="radio"/> Design | | | |
| <input type="radio"/> Tender | | | |
| <input type="radio"/> Construction | | | |
| <input type="radio"/> As Built | | | |

project ref. TMU
 drawing number
 scale @ A4 NTS
 revision

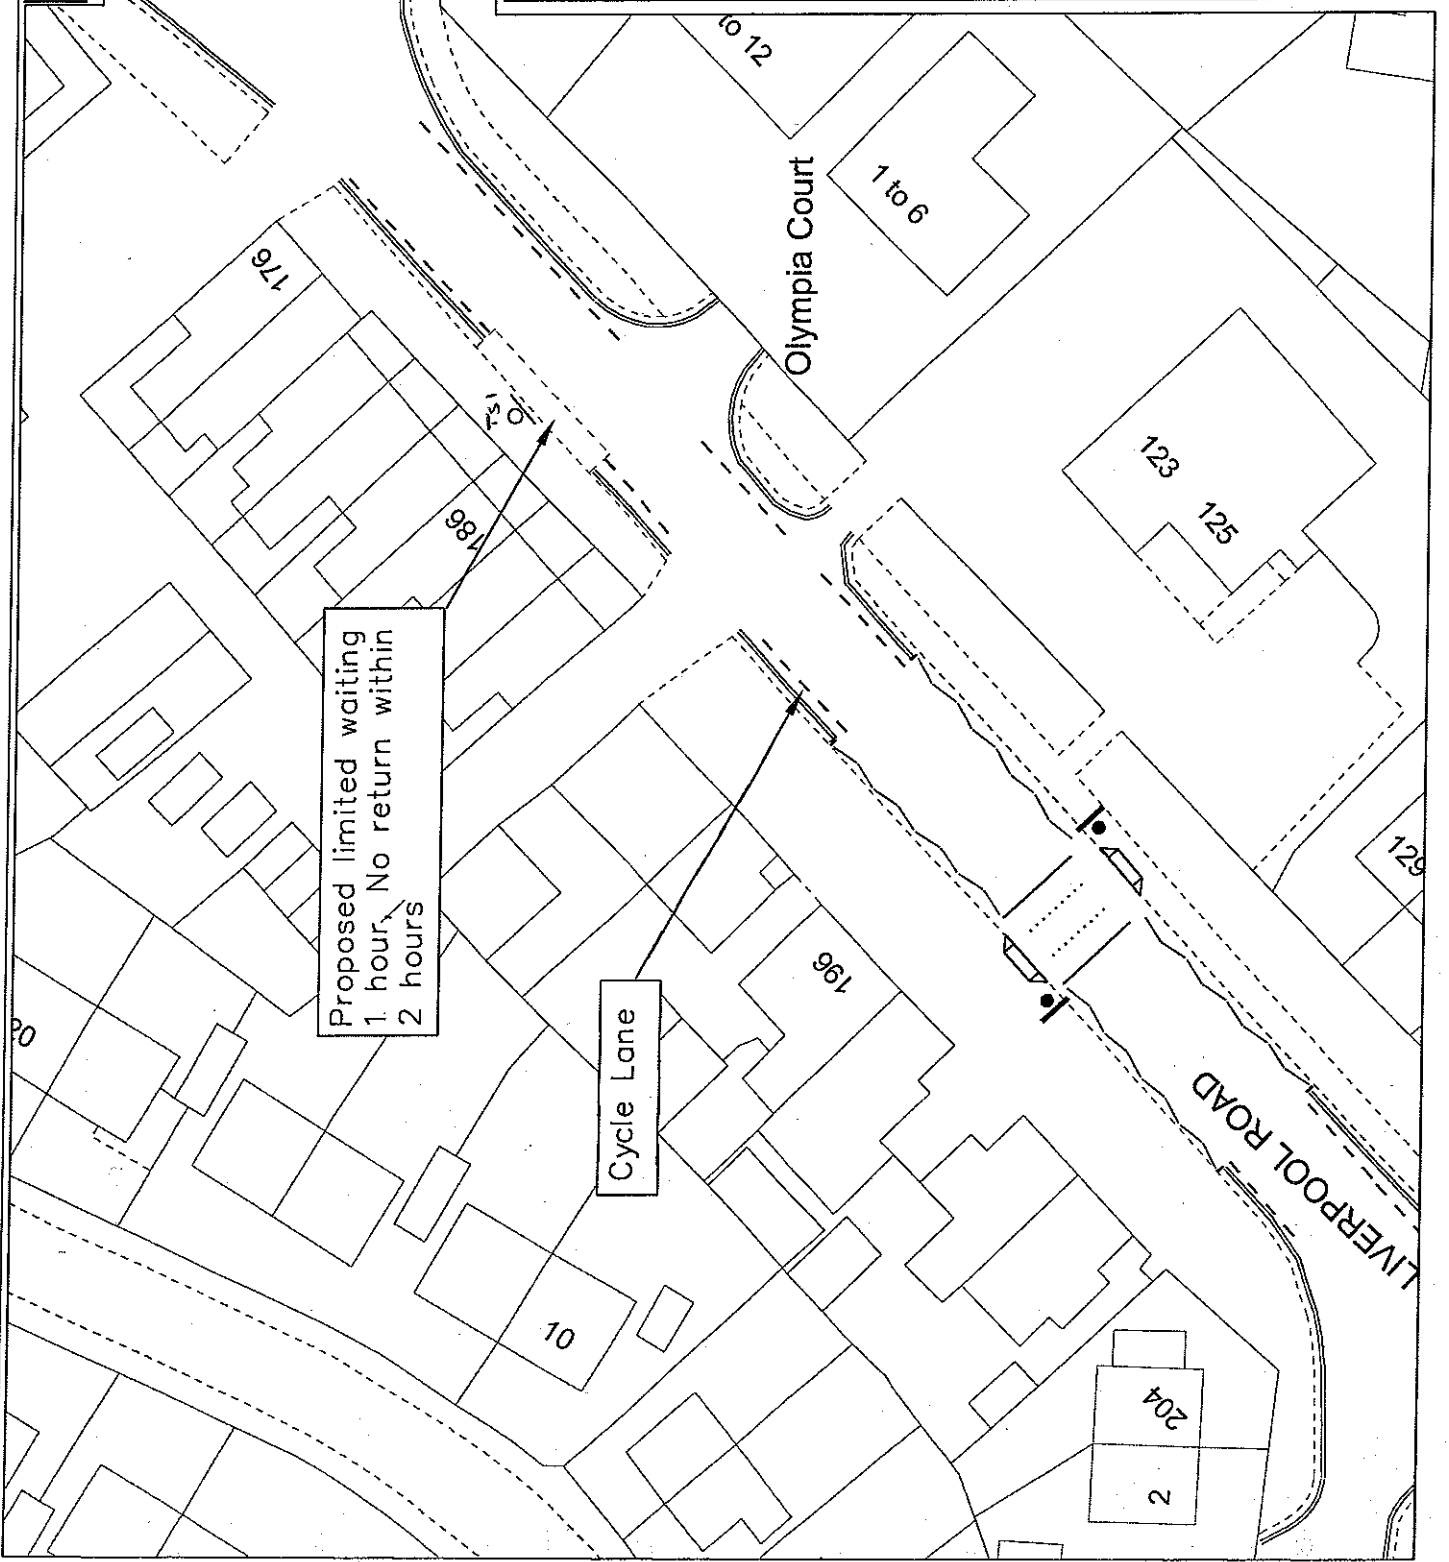

This drawing is copyright to Urban Vision Partnership Limited. It shall not be used without permission for any purpose. Reproduction is only permitted by arrangement. Do not scale from this drawing. All dimensions to be related back to the original for confirmation prior to commencing the works. Unless otherwise stated.

FERRY ROAD

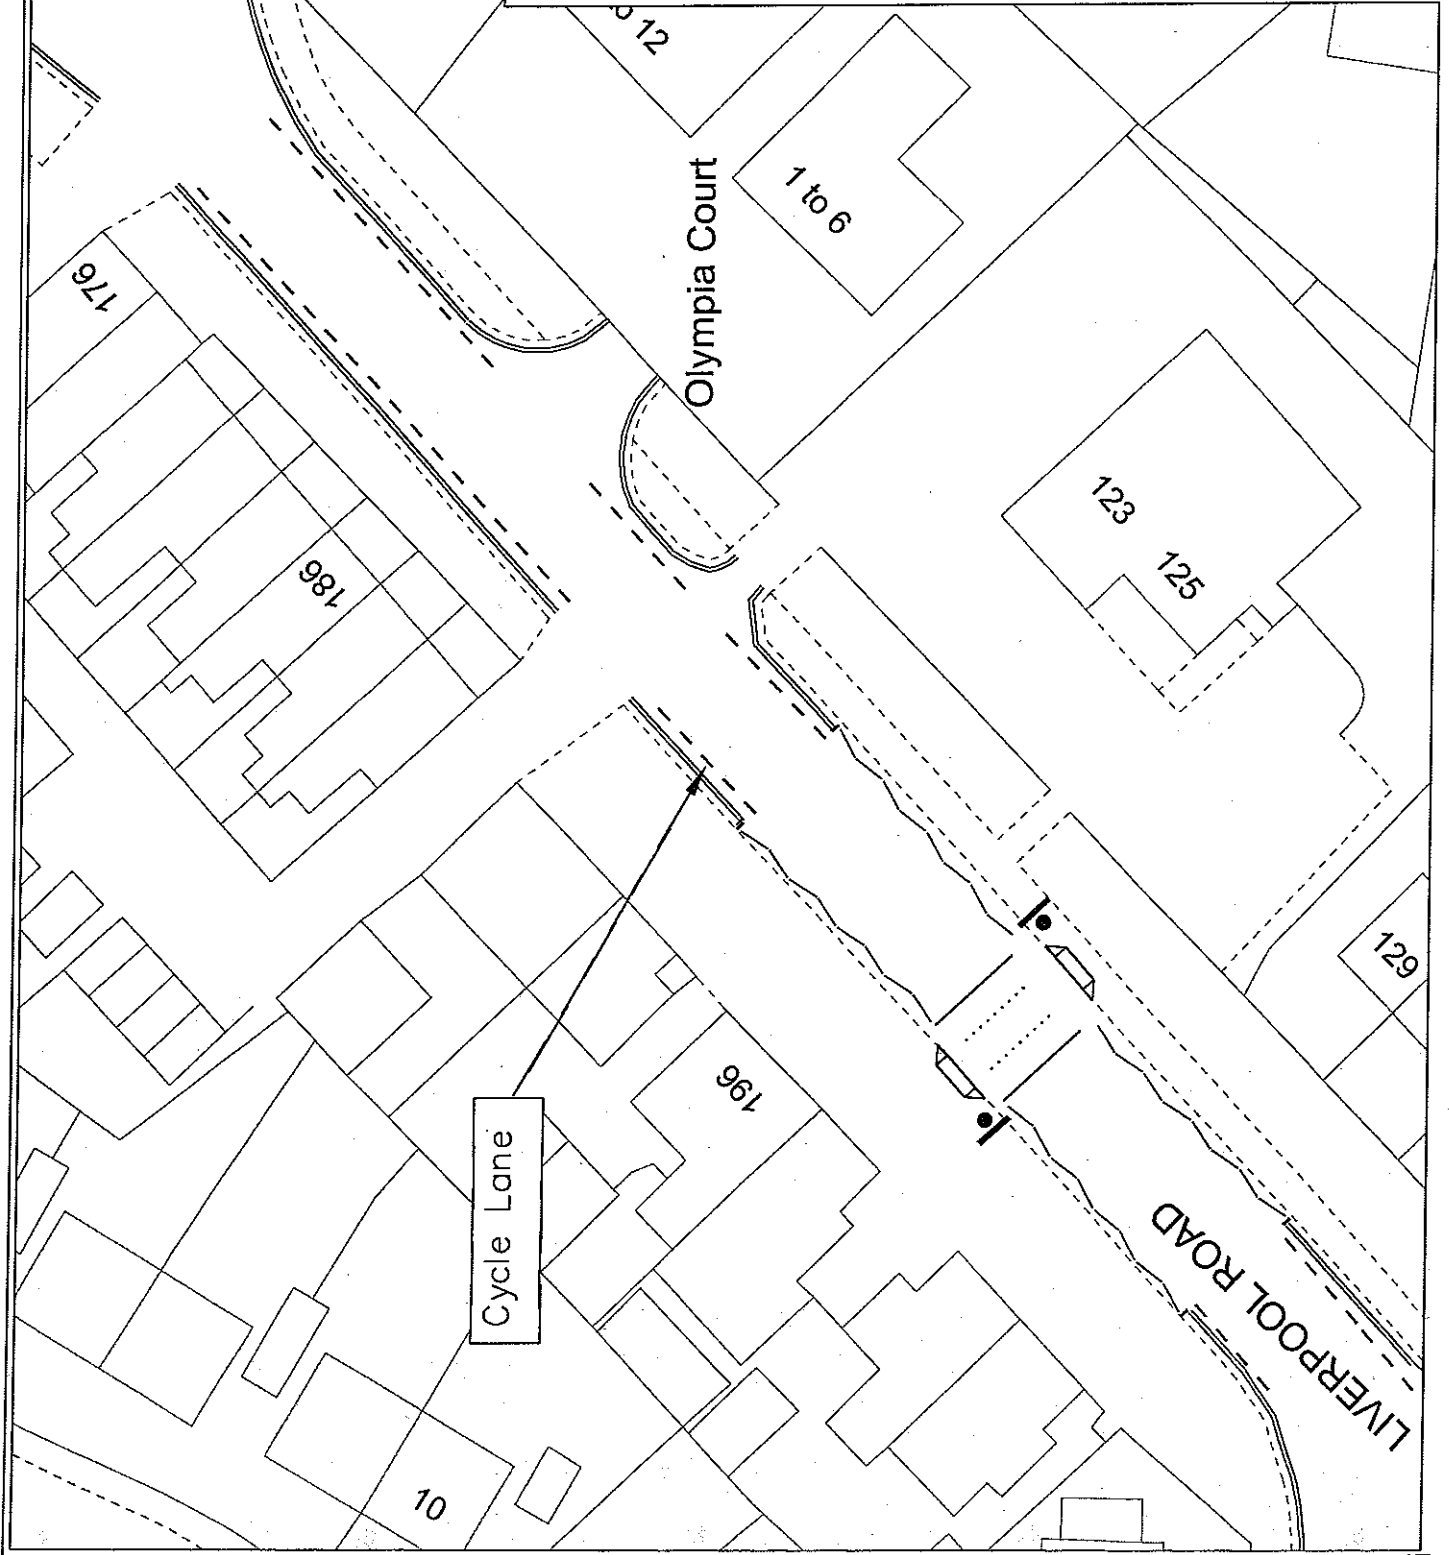

| rev | description | date | drawn | chk |
|-----|-------------|------|-------|-----|
| | | | | |



urbanvision

Urban Vision Partnership Limited
Emerson House, Albert St, Eccles, Manchester M30 0TE T 0161 779 4600

client: Traffic Management

Unit

project: Proposed Limited Waiting Liverpool Road Irlam

drawing: Existing

scale @ A4

NTS

revision

approval status

Feasibility / Sketch

Design

Tender

Construction

As Built

date

Sept 09

drawn

AW

checked

JB

project ref.

TMU

drawing number