

Reproduced from the Ordnance Survey mapping with the permission of the Controller of Her Majesty's Stationary Office. Crown copyright. Unauthorised reproduction infringes Crown copyright and may lead to prosecution or civil proceedings. Salford City Council - Licence No. LA 100019737. 2004

**Contact Details:**

Name:  
 Telephone:  
 Email:

Urban Vision Partnership Limited  
 Traffic and Transportation Section  
 Emerson House, Albert Street,  
 Eccles, Manchester, M30 0TE.  
[www.urbanvision.org.uk](http://www.urbanvision.org.uk)





Project: **Middlewood Locks**

Title: **Proposed TRO's  
 Oldfield Rd / Liverpool Street**

Drawn: mwek  
 Checked: mwek  
 Date: Jan 2009  
 Scale: 1:1000 @A4  
 Do Not Scale

Dwg No: TMU/jan09



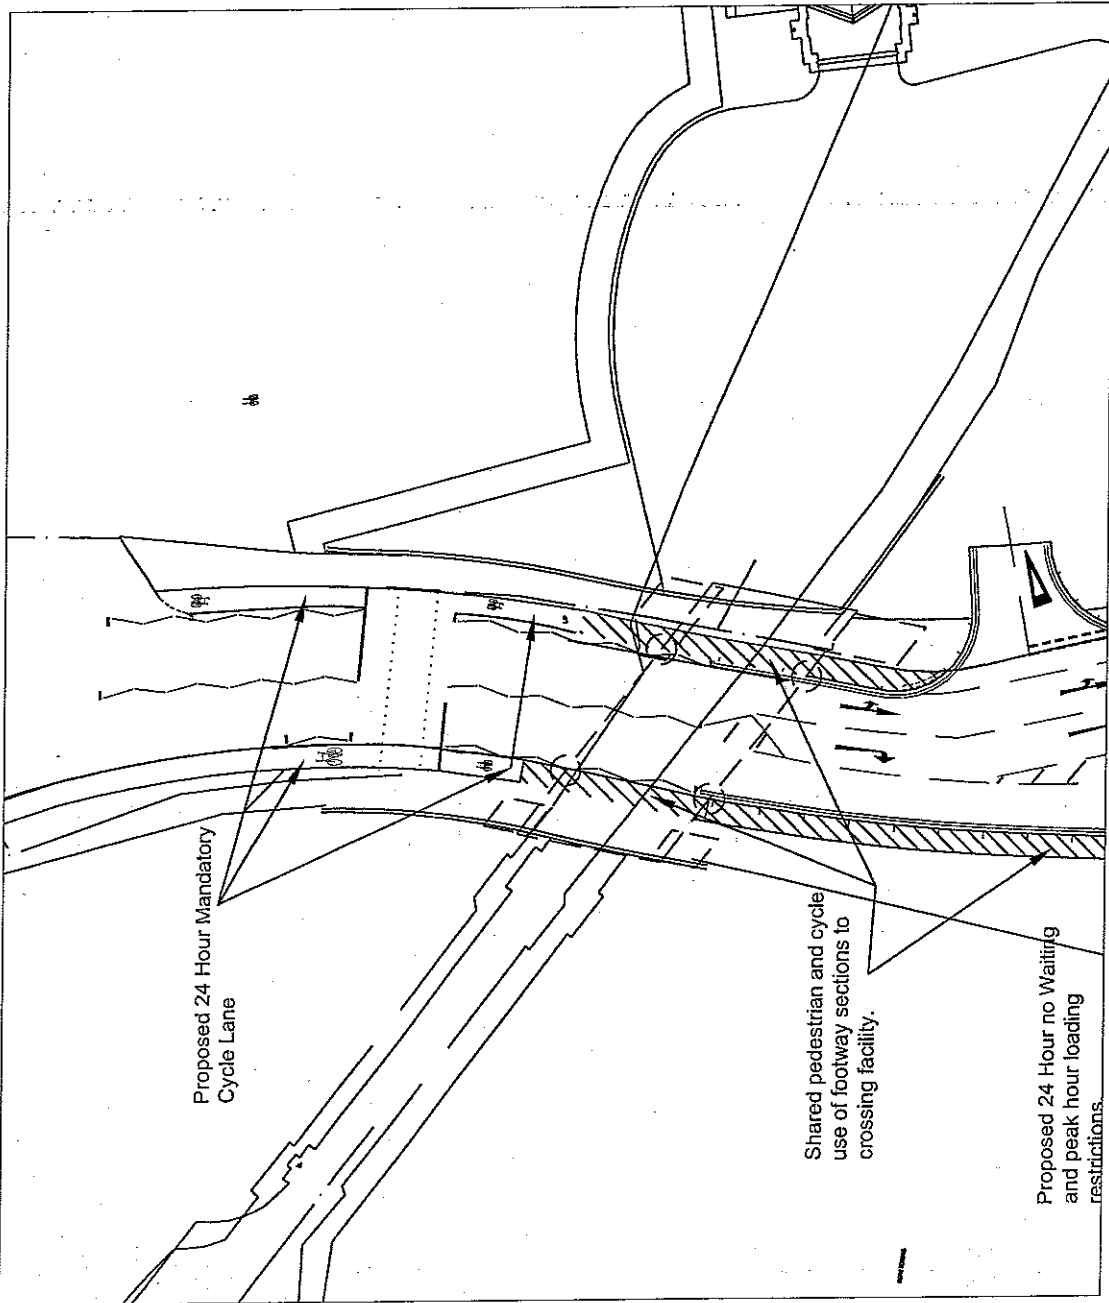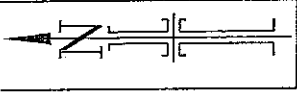


Reproduced from the Ordnance Survey mapping with the permission of the Controller of Her Majesty's Stationary Office. Crown copyright. Unauthorised reproduction infringes Crown copyright and may lead to prosecution or civil proceedings. Salford City Council - Licence No. LA 100019737, 2004

**Contact Details:**

Name:  
 Telephone:  
 Email:

**Urban Vision Partnership Limited**  
 Traffic and Transportation Section  
 Emerson House, Albert Street,  
 Eccles, Manchester, M30 0TE.  
[www.urbanvision.org.uk](http://www.urbanvision.org.uk)


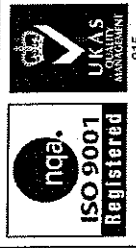


Project **Middlewood Locks TRO's**

Title **Proposed Traffic Orders Plan 1**

Drawn	MWEK
Checked	MWEK
Date	Jan 2009
Scale	1:500 @A4
Do Not Scale	

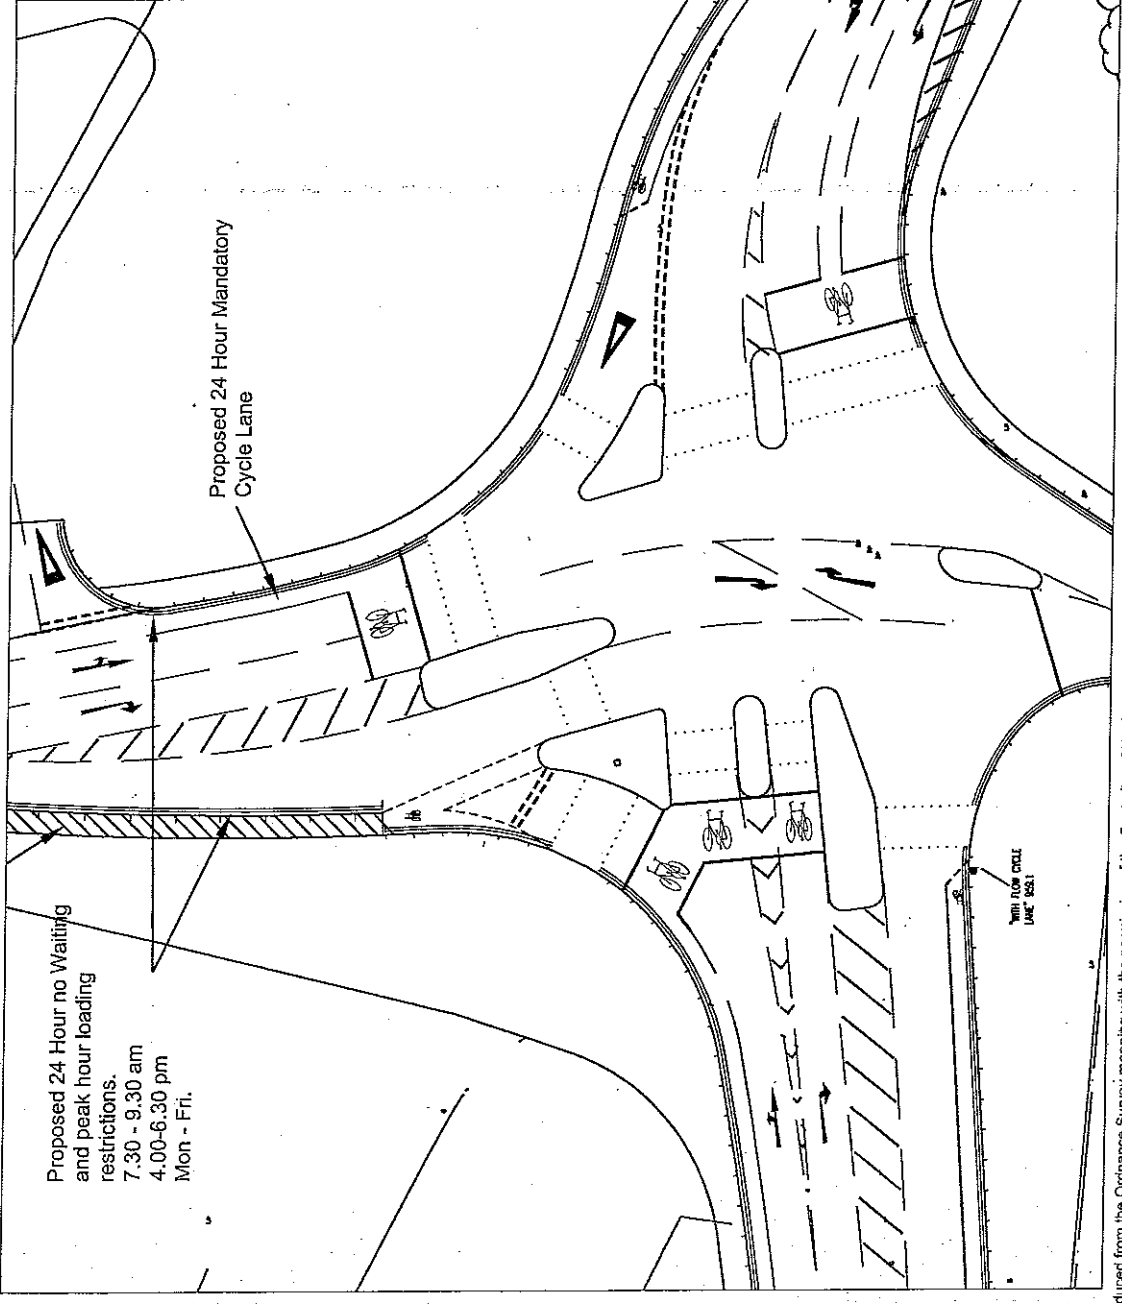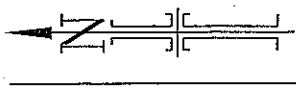


Dwg No **E/TMU/Jan09**



Reproduced from the Ordnance Survey mapping with the permission of the Controller of Her Majesty's Stationary Office. Crown copyright. Unauthorised reproduction infringes Crown copyright and may lead to prosecution or civil proceedings. Salford City Council - Licence No. LA 100019737. 2004

Contact Details:  
Name:  
Telephone:  
Email:



**Urban Vision Partnership Limited**  
Traffic and Transportation Section  
Emerson House, Albert Street,  
Eccles, Manchester, M30 0TE.  
[www.urbanvision.org.uk](http://www.urbanvision.org.uk)

Project: **Middlewood Locks TRO's**  
Title: **Proposed Traffic Orders Plan 2**

Drawn	MWEK
Checked	MWEK
Date	Jan 2009
Scale	1:500 @A4
	Do Not Scale

Dwg No **E/TMU/Jan09**  
Drawing Status

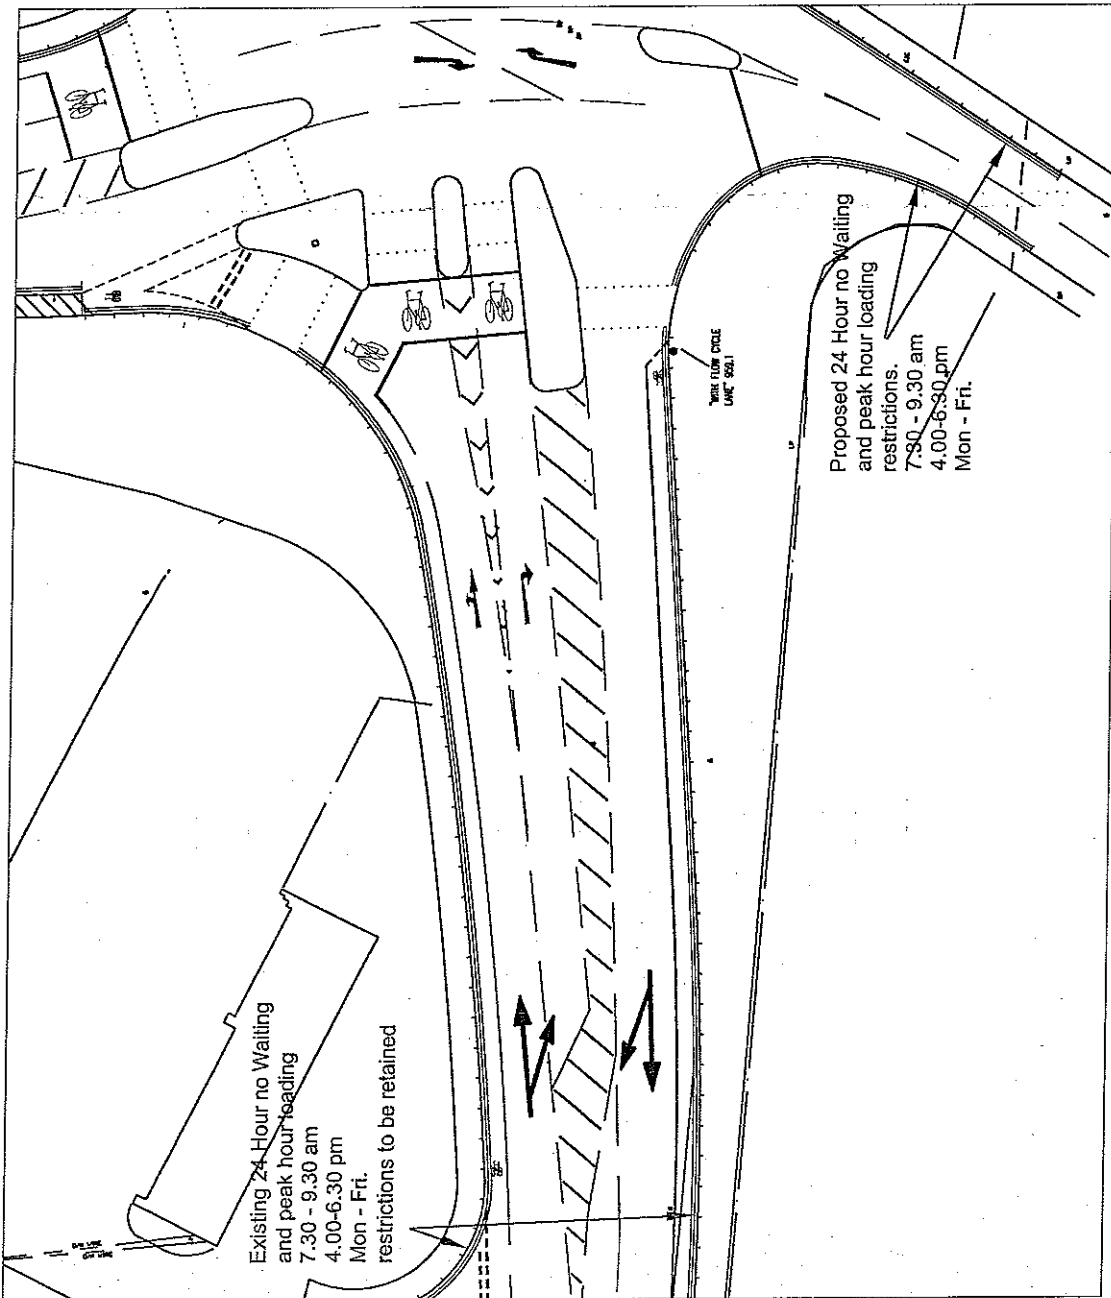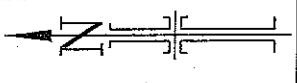

Reproduced from the Ordnance Survey mapping with the permission of the Controller of Her Majesty's Stationary Office © Crown copyright. Unauthorised reproduction infringes Crown copyright and may lead to prosecution or civil proceedings. Salford City Council - Licence No. LA 100019737, 2004

Contact Details:

Name:

Telephone:

Email:

**Urban Vision Partnership Limited**  
Traffic and Transportation Section  
Emerson House, Albert Street,  
Eccles, Manchester, M30 0TE.  
[www.urbanvision.org.uk](http://www.urbanvision.org.uk)



Project **Middlewood Locks TRO's**

Title **Proposed Traffic Orders  
Plan 3**

Drawn	MWEK
Checked	MWEK
Date	Jan 2009
Scale	1:500 @A4 Do Not Scale

Drawing Status

Dwg No E/TMU/Jan09