

Reproduced from the Ordnance Survey mapping with the permission of the Controller of Her Majesty's Stationery Office © Crown copyright. Unauthorised reproduction infringes Crown copyright and may lead to prosecution or civil proceedings. Salford City Council - Licence No. LA 076295

**Salford**  
City of  
Development Services

Malcolm Sykes  
B.A., Dip.T.P., M.R.T.P.I.,  
Director of Development Services  
Civil Centre, Chorley Road,  
Salford, Salford M27 6GV.




TMU :	26.11.02
P & DS :	27.11.02
Drawn :	GH

Title : NORTHUMBERLAND STREET  
SALFORD 7  
EXPERIMENTAL ORDER  
WAITING RESTRICTIONS

ENGINEERING & SURVEYING  
**TRAFFIC AND TRANSPORTATION**

Scale :	1:1250
Date :	NOV 02

Plan Status :	PROPOSED
Plan Number :	Pr/Nov/02/northumberland

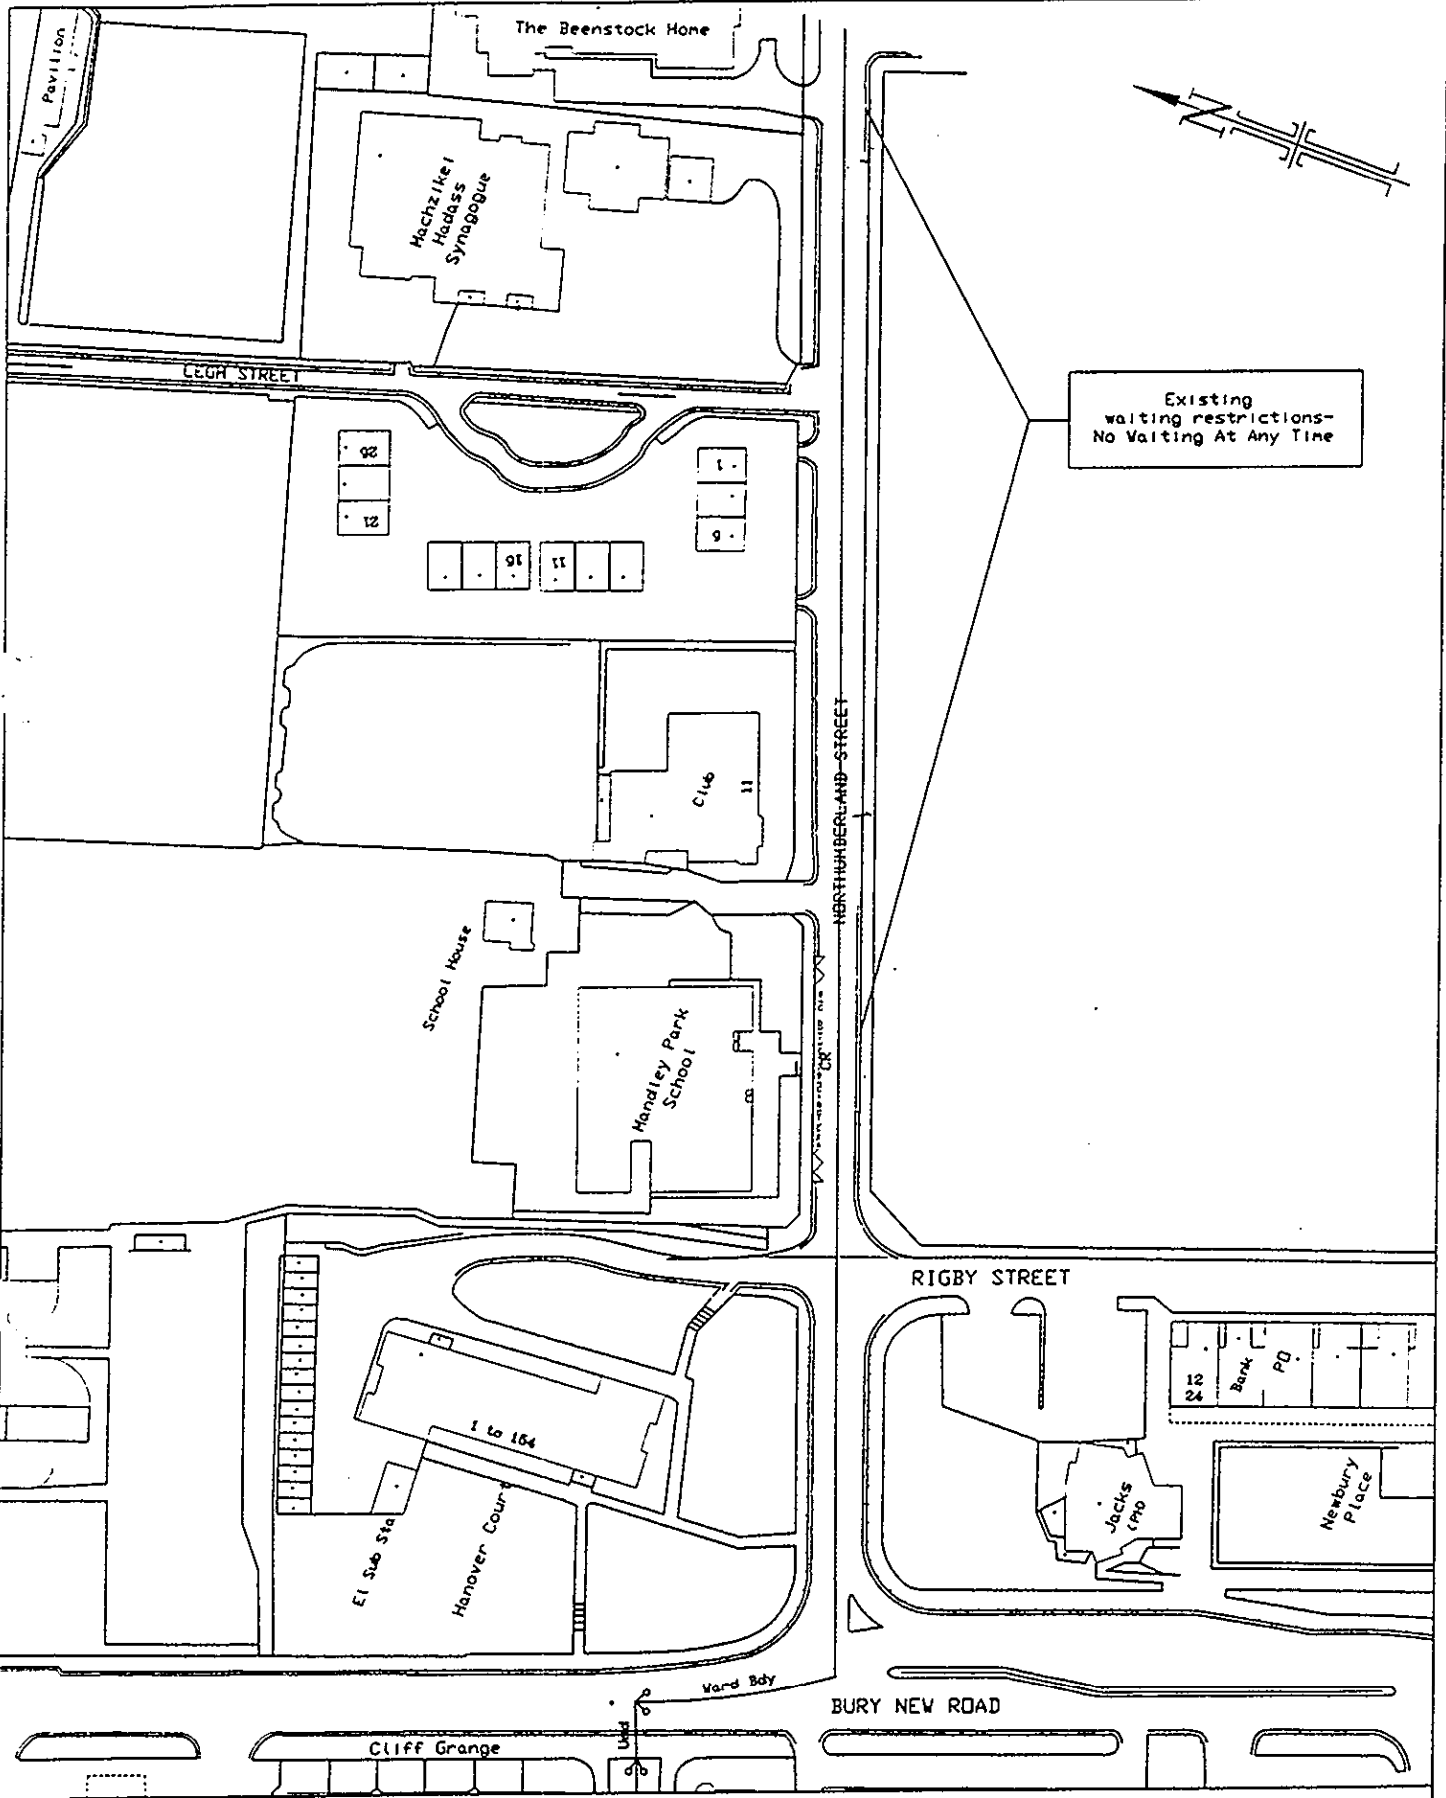

Reproduced from the Ordnance Survey mapping with the permission of the Controller of Her Majesty's Stationery Office © Crown copyright. Unauthorised reproduction infringes Crown copyright and may lead to prosecution or civil proceedings. Salford City Council - Licence No. LA 076295

<p><b>Salford</b> City of Development Services</p>	<p>Malcolm Sykes B.A., Dip.T.P., M.R.T.P.I., Director of Development Services Civic Centre, Chorley Road, Swinton, Salford M27 5BY.</p>		TMU : 25.11.02	<p>Title : NORTHUMBERLAND STREET SALFORD 7 EXPERIMENTAL ORDER WAITING RESTRICTIONS</p>
			P & DS : 27.11.02	
<p>ENGINEERING &amp; HIGHWAYS</p>			Drawn : LB	<p>Plan Status : EXISTING</p>
<p>TRAFFIC AND TRANSPORTATION</p>			Checked : MWEK	
			Scale : 1:1250	Plan Number :
			Date : NOV 02	