


EXISTING NO  
WAITING  
RESTRICTIONS

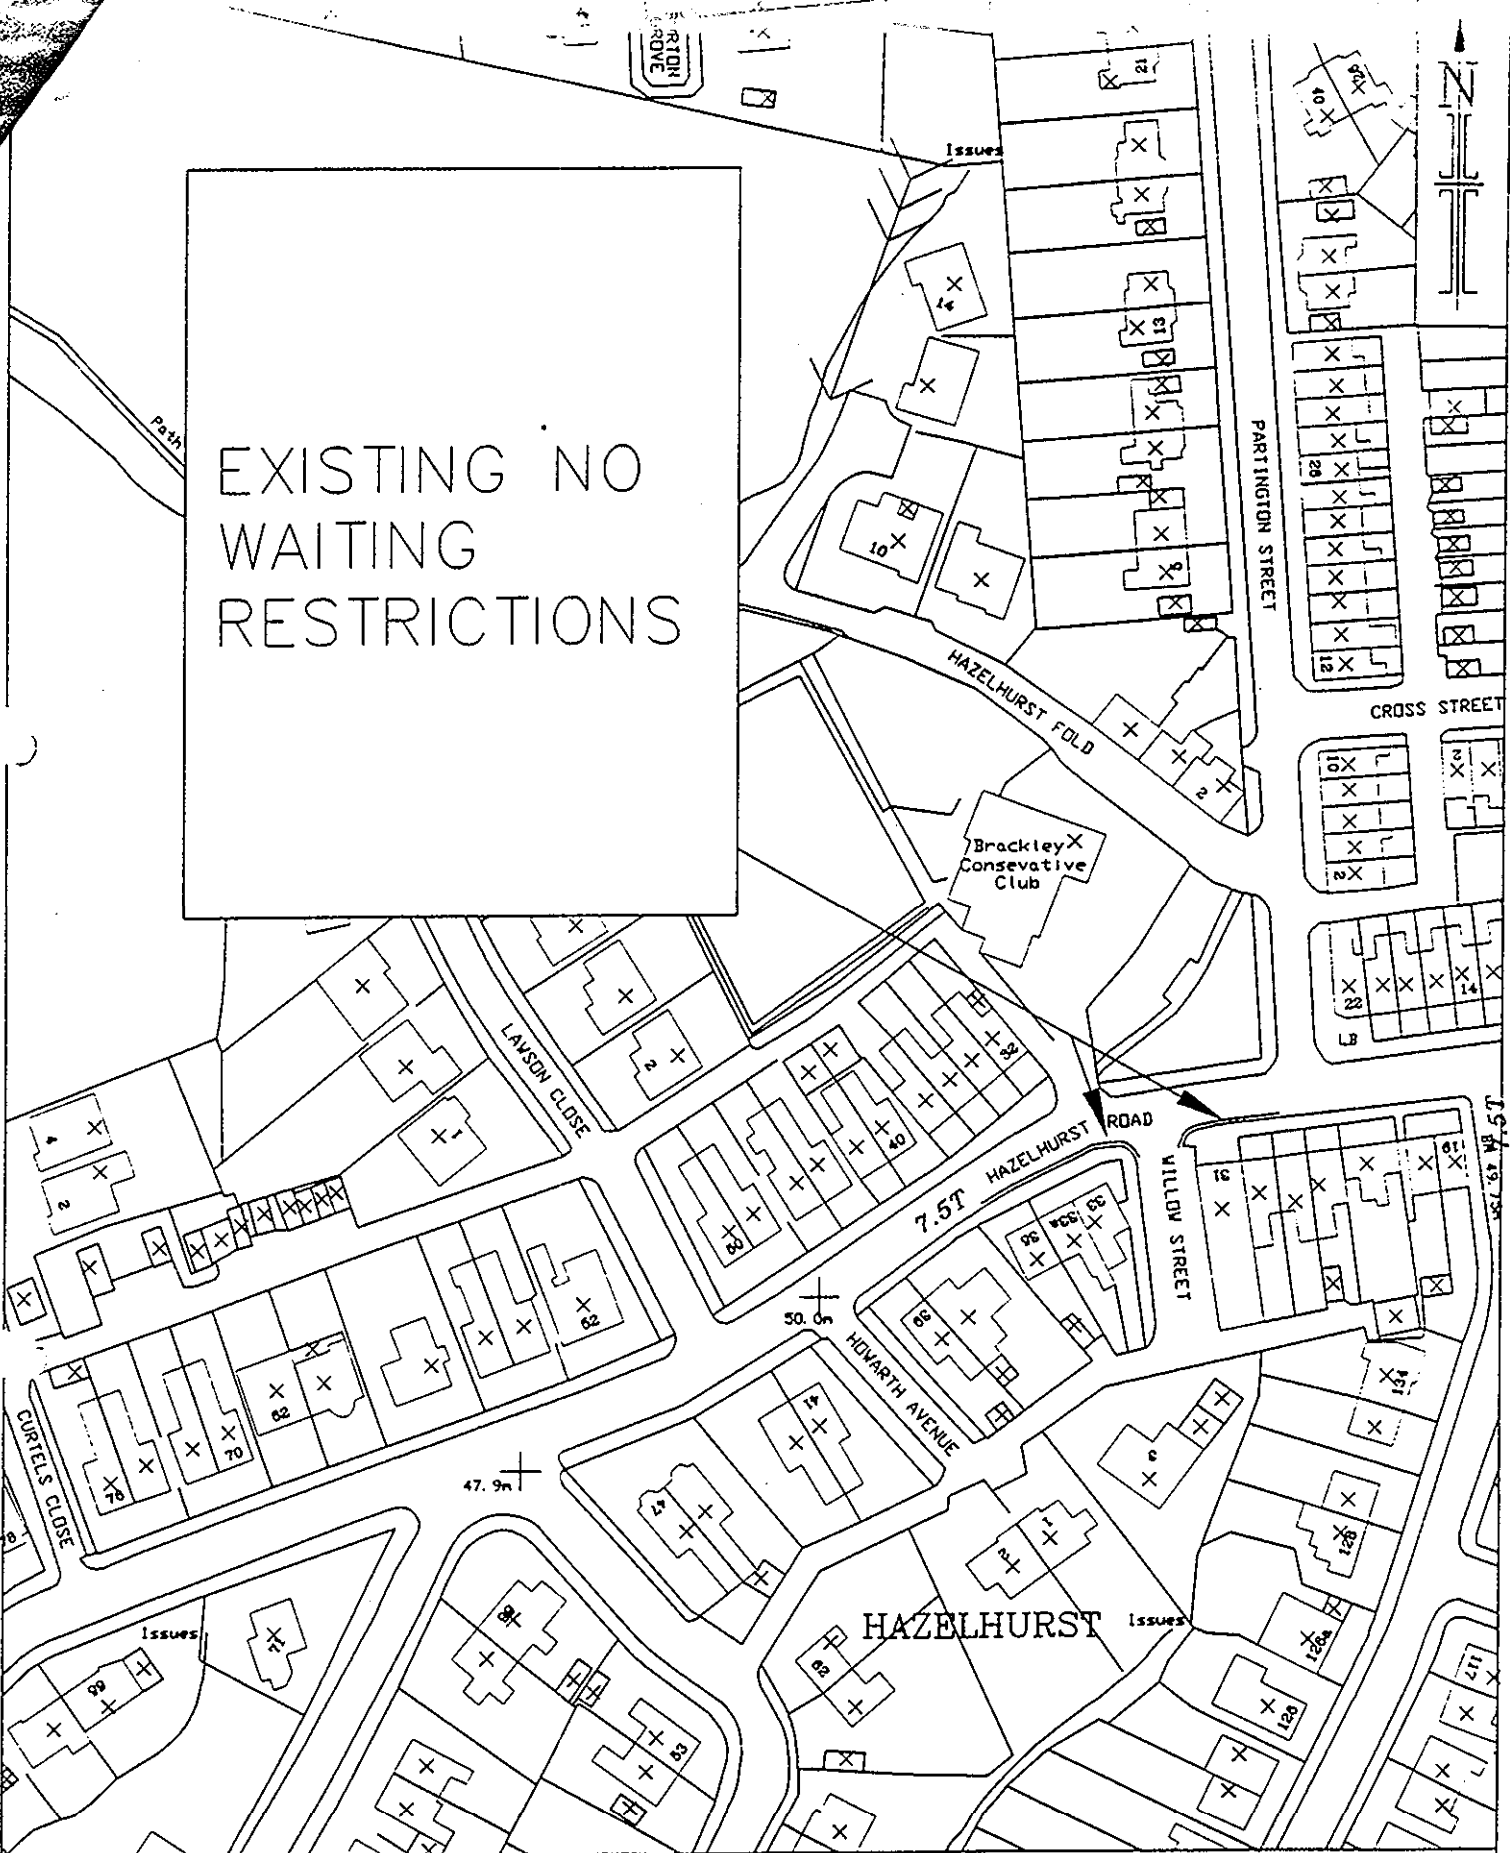

Reproduced from the Ordnance Survey mapping with the permission of the Controller of Her Majesty's Stationery Office © Crown copyright. Unauthorised reproduction infringes Crown copyright and may lead to prosecution or civil proceedings. Salford City Council - Licence No. LA 076295

**Salford** City of

Malcolm Sykes  
B.A., Dip.T.P., M.R.T.P.I.,  
Director of Development Services  
Civic Centre, Chorley Road,  
Swinton, Salford M27 6BW.




TMU :	28.03.03
R.P. :	17.04.03
Drawn :	BW
Checked :	MWEK
Scale :	1:1250
Date :	FEB 03

Title :	HAZELHURST RD/PARTINGTON ST, WORSLEY REQUEST FOR WAITING RESTRICTIONS
Plan Status :	EXISTING
Plan Number :	W01/02/03


ENGINEERING & HIGHWAYS  
TRAFFIC AND TRANSPORTATION

PROPOSED  
NO WAITING  
AT ANY TIME  
RESTRICTIONS

RECOMMENDATION.

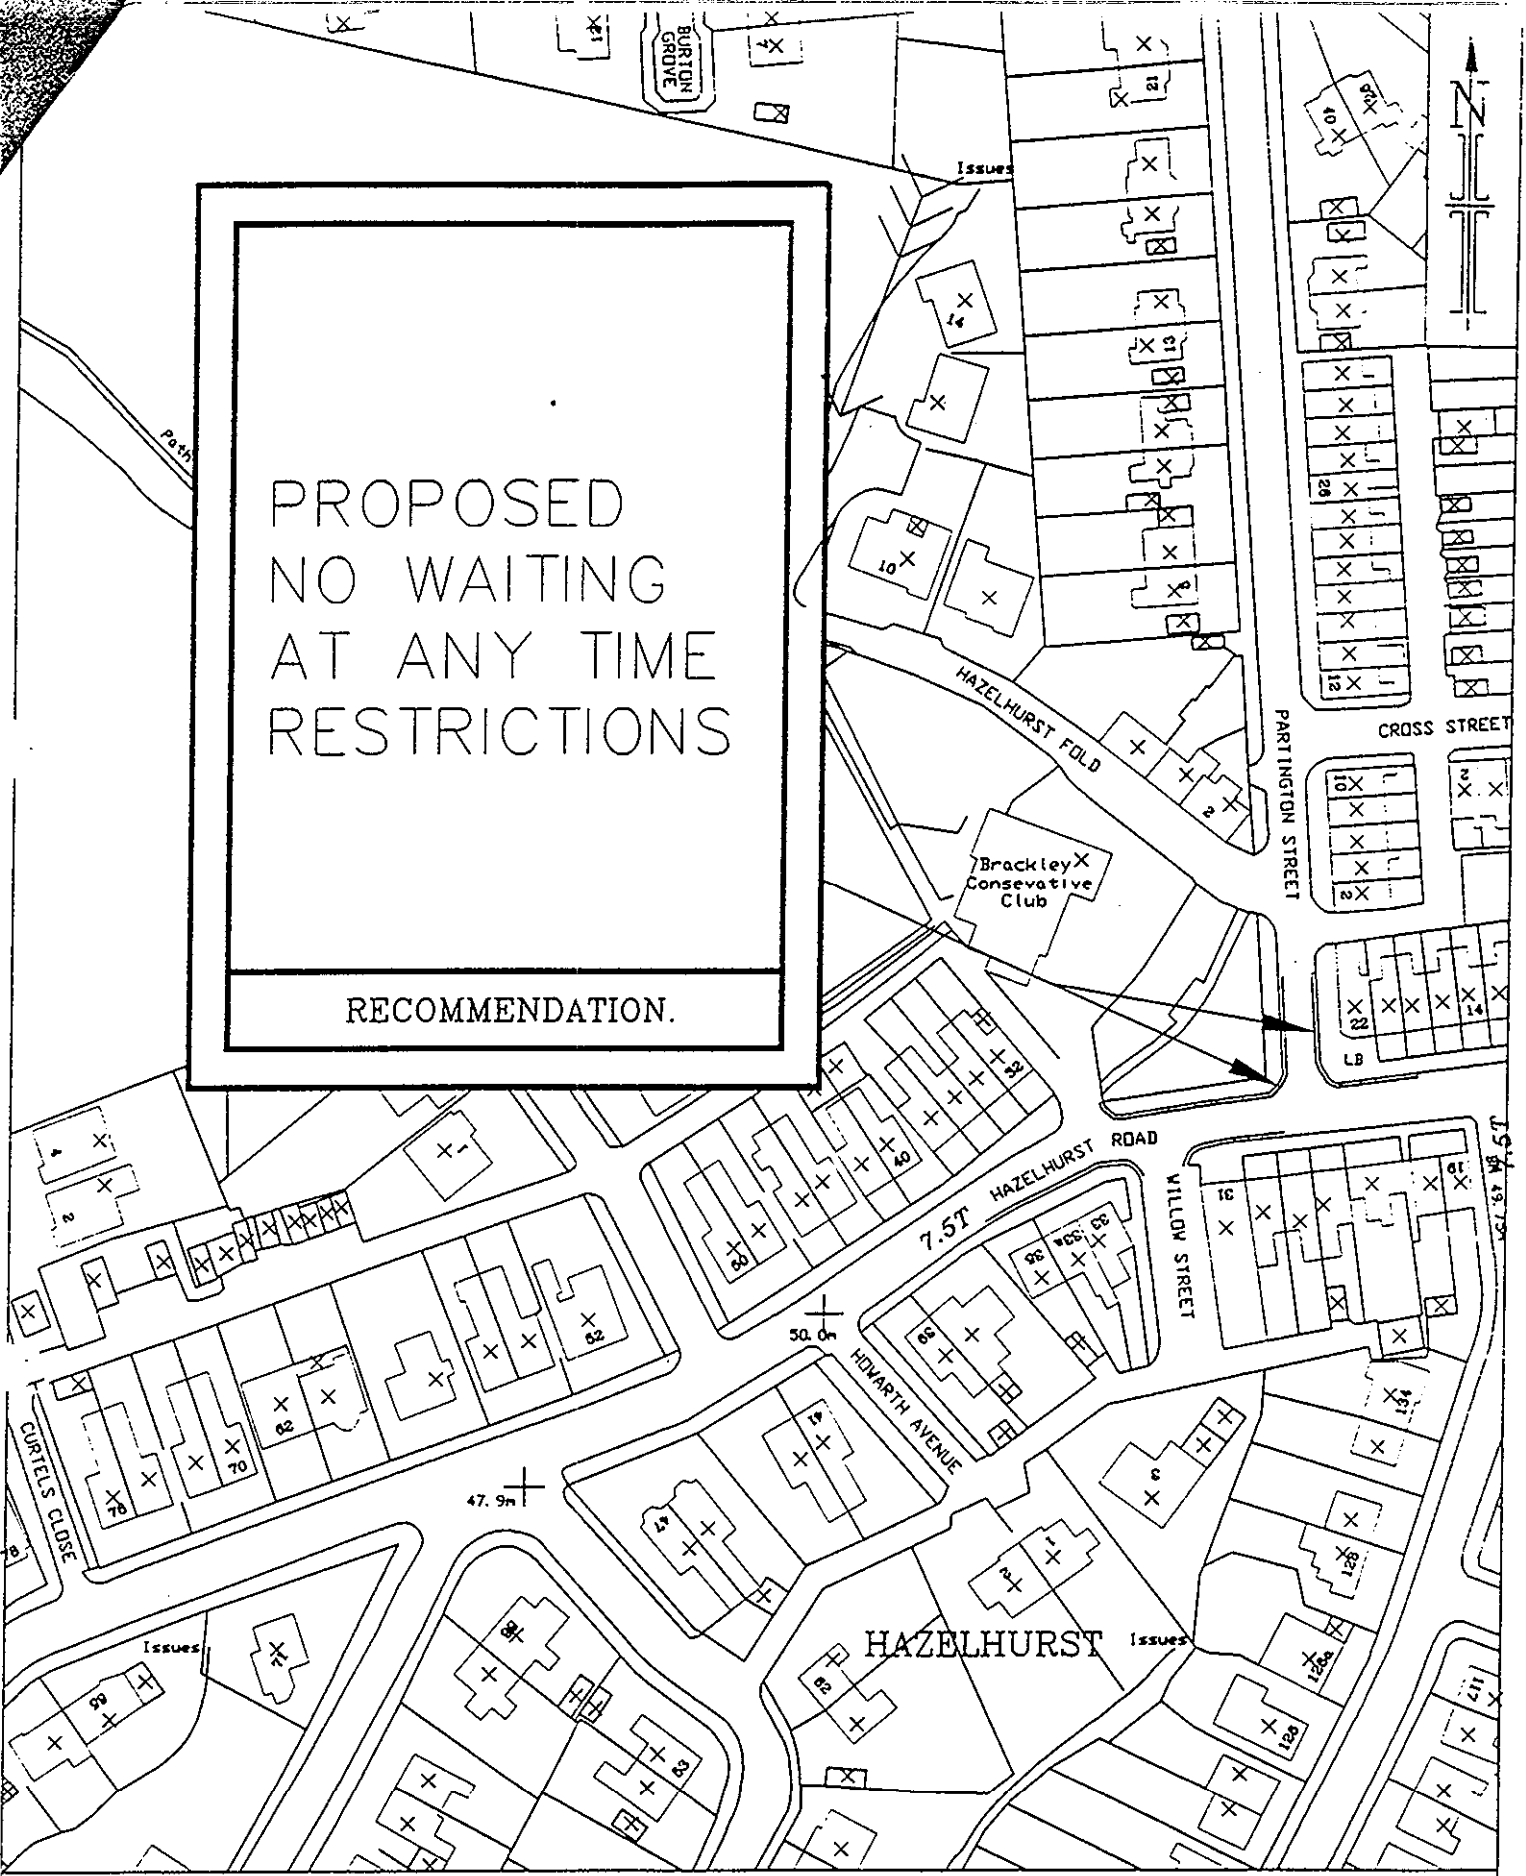

Reproduced from the Ordnance Survey mapping with the permission of the Controller of Her Majesty's Stationery Office © Crown copyright. Unauthorised reproduction infringes Crown copyright and may lead to prosecution or civil proceedings. Salford City Council - Licence No. LA 076295

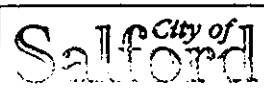

Malcolm Sykes  
S.A., Dip.T.P., M.R.T.P.L.  
Director of Development Services  
City of Salford, Salford, Greater Manchester  
M6 6PU



TMU : 26.03.03  
RP : 17.04.03  
Drawn : SY  
Checked : MWEK  
Scale : 1:1250  
Date : FEB 03

Title : HAZELHURST RD/PARTINGTON ST,  
WORSLEY  
REQUEST FOR  
WAITING RESTRICTIONS  
Plan Status : PROPOSED  
Plan Number : 701/02/03

ENGINEERING & HIGHWAYS  
TRAFFIC AND TRANSPORTATION