


PLAN REFERRED TO

FOR IDENTIFICATION PURPOSES ONLY

Certified by *Steven Lee*
Director of Engineering & Highways

Date *29/1/08*

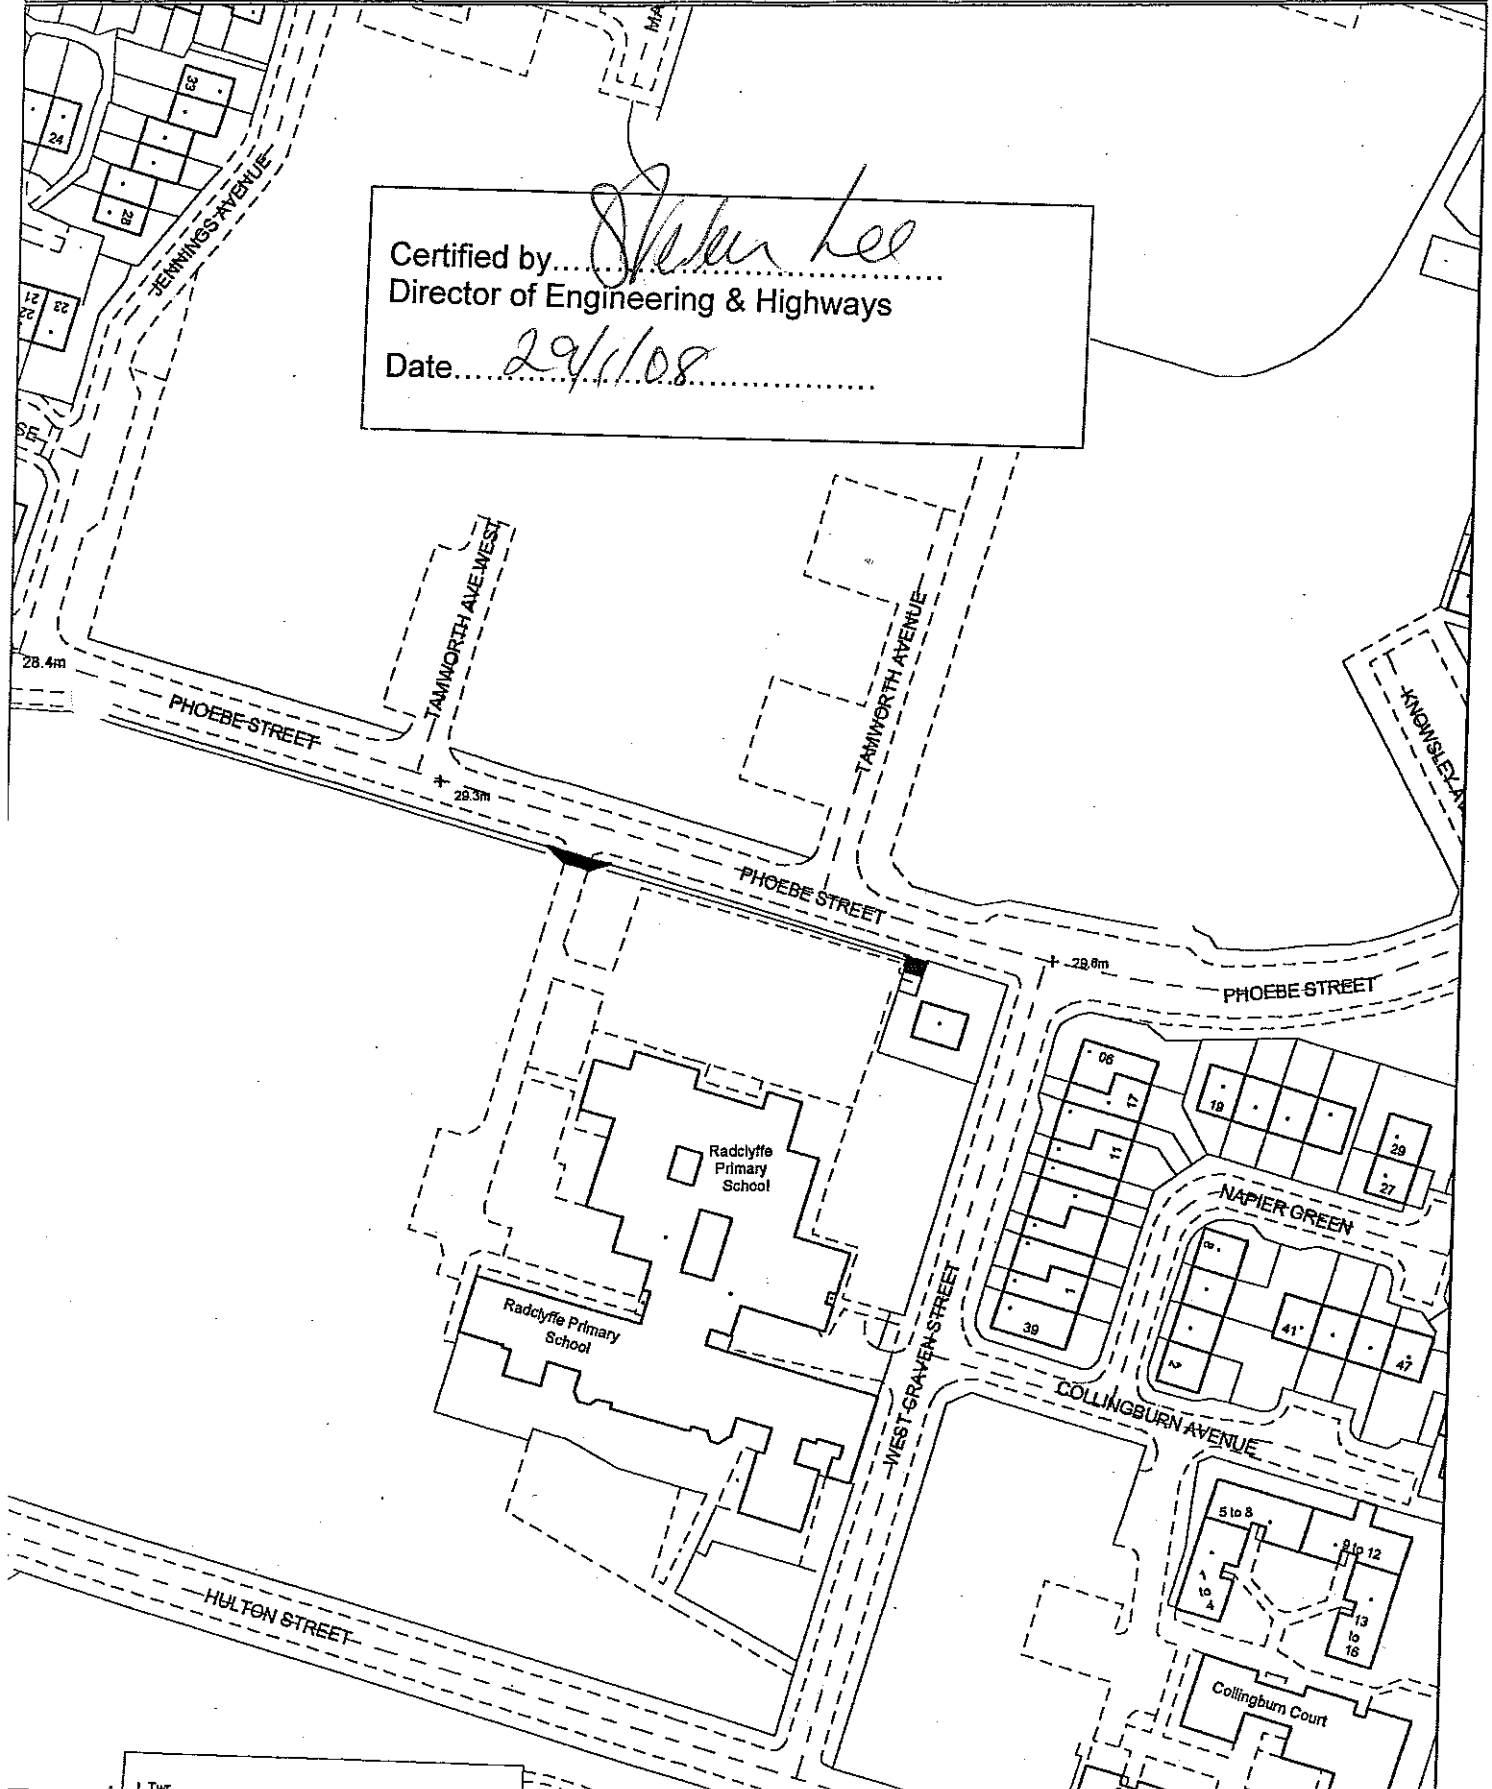

Highway
Information Section
Salford Civic Centre
Chorley Rd, Swinton
Salford M27 5BW
www.urbanvision.org.uk

TITLE:
PROPOSED HIGHWAY CLOSURES
HIGHWAYS ACT 1980 S116
PLAN NO HM03/1418

PLAN No: V/HM03/1418
SCALE: 1:1250
AREA:
DATE: 11/12/2007
MAP REF: SJ8197NE

PRODUCED FROM THE ORDNANCE SURVEY MAP WITH THE
PERMISSION OF THE CONTROLLER OF HER MAJESTY'S STATIONERY
OFFICE CROWN COPYRIGHT RESERVED. LICENCE No: 100019737