

1.5m Cycle Lanes


Existing Bus Stop
NF0452



No Waiting At Any Time


Bury Boundary

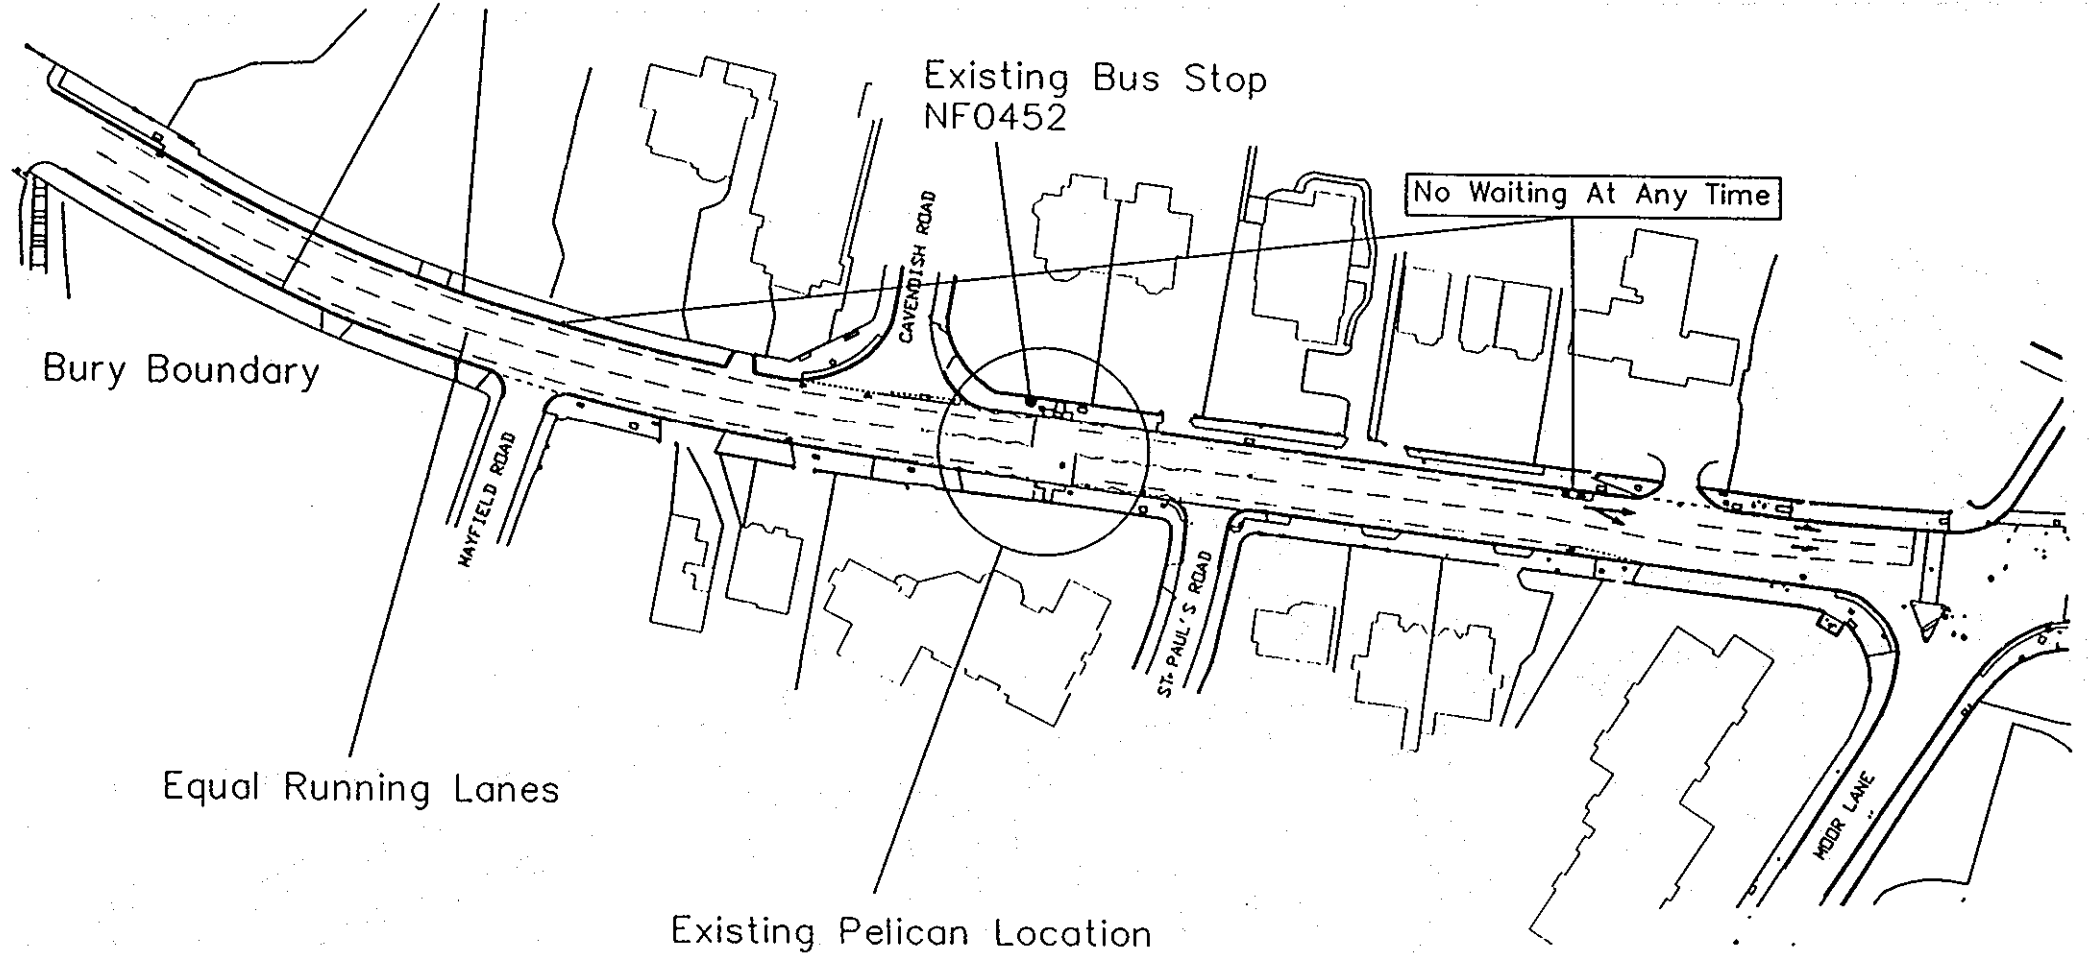

Equal Running Lanes


Existing Pelican Location



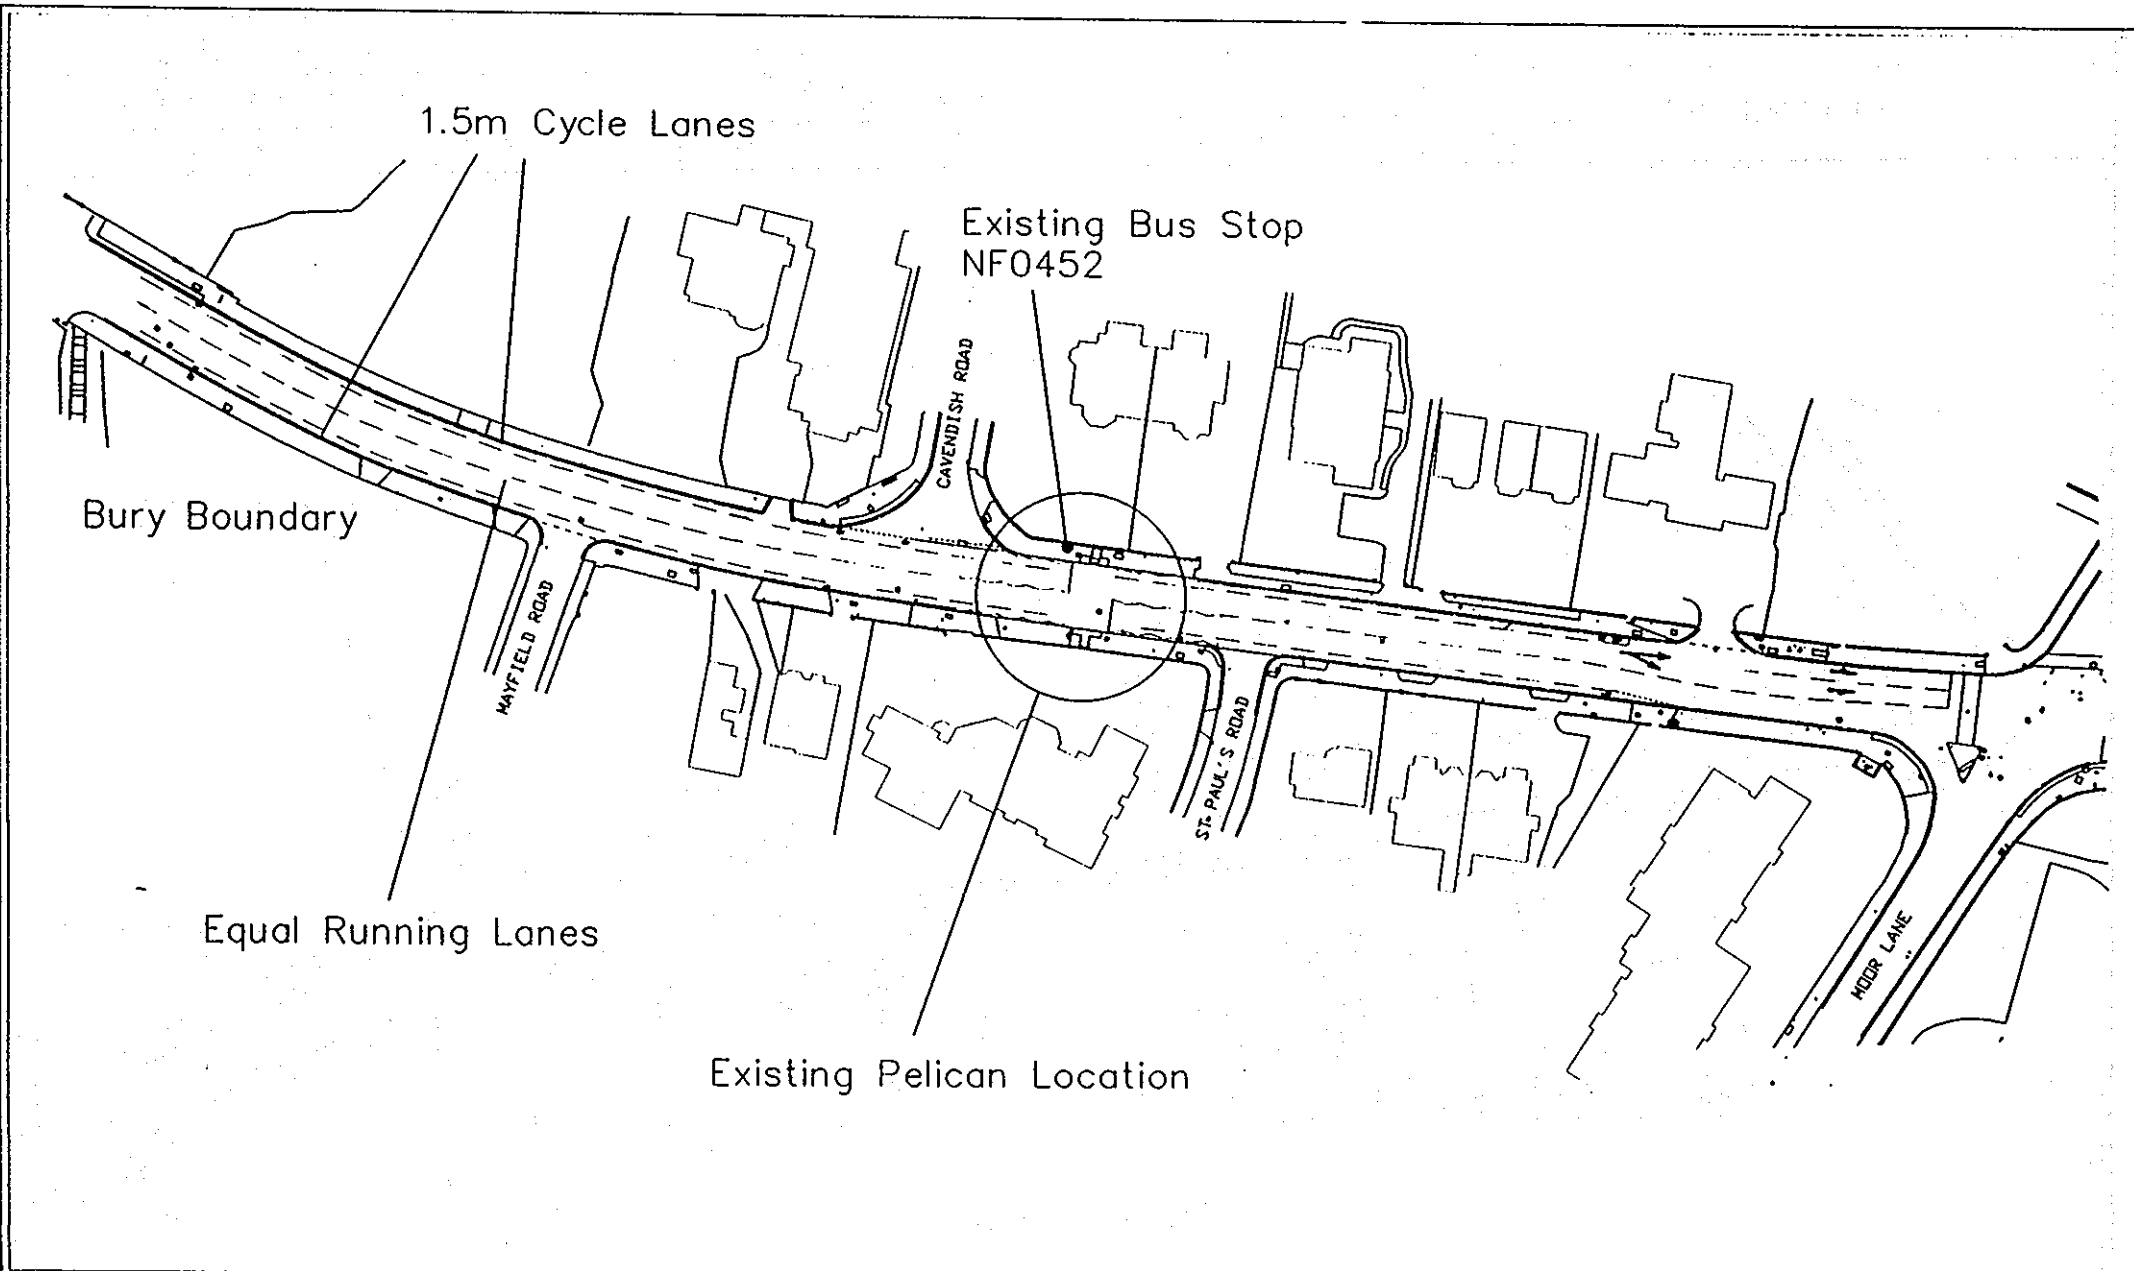


Job:	Drawn: PAC	Checked:	Scale: 1:1250	Date:	Filename:	Project:
 Malcolm Sykes B.A., Dip.T.P., M.R.T.P.I. Director of Development Services and Deputy Chief Executive Civic Centre, Chorley Road, Swinton Salford, M27 5BW						Bury New Road QBC
 Drawing No.				Amendment		Title:
						Drawing 1 – Existing TRO's



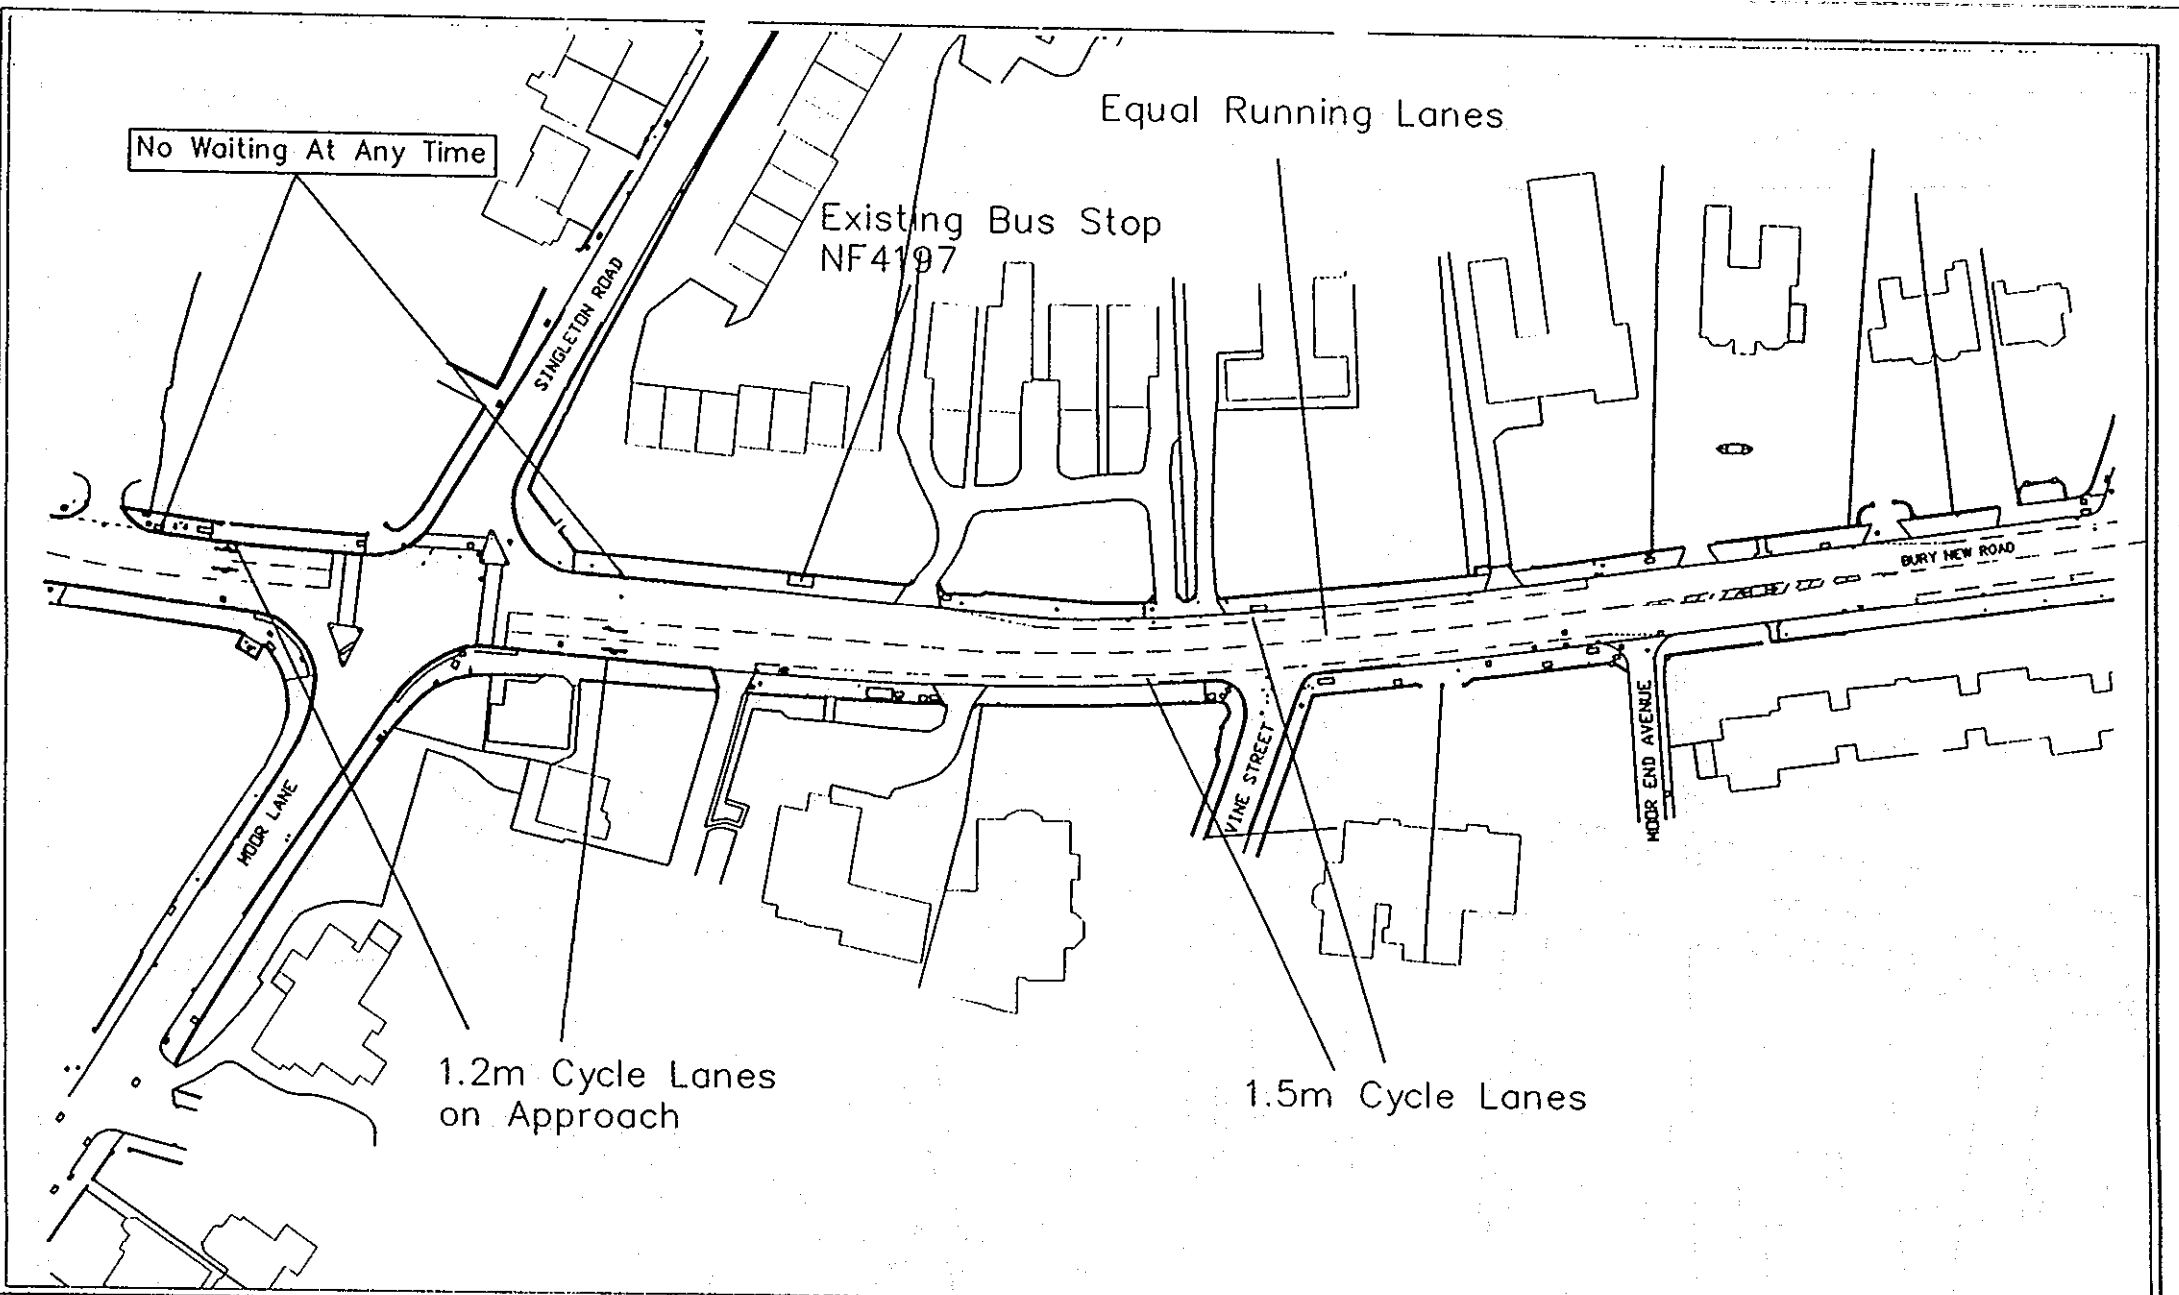

Job:	Drawn: PAC	Checked:	Scale: 1:1250	Date:	Filename:	Project:
 Malcolm Sykes B.A., Dip.T.P., M.R.T.P.I. Director of Development Services and Deputy Chief Executive Civic Centre, Chorley Road, Swin Salford, M27 5BW						Bury New Road QBC
				Drawing No.	Amendment	Title:
						Drawing 1 – Proposed TRO's

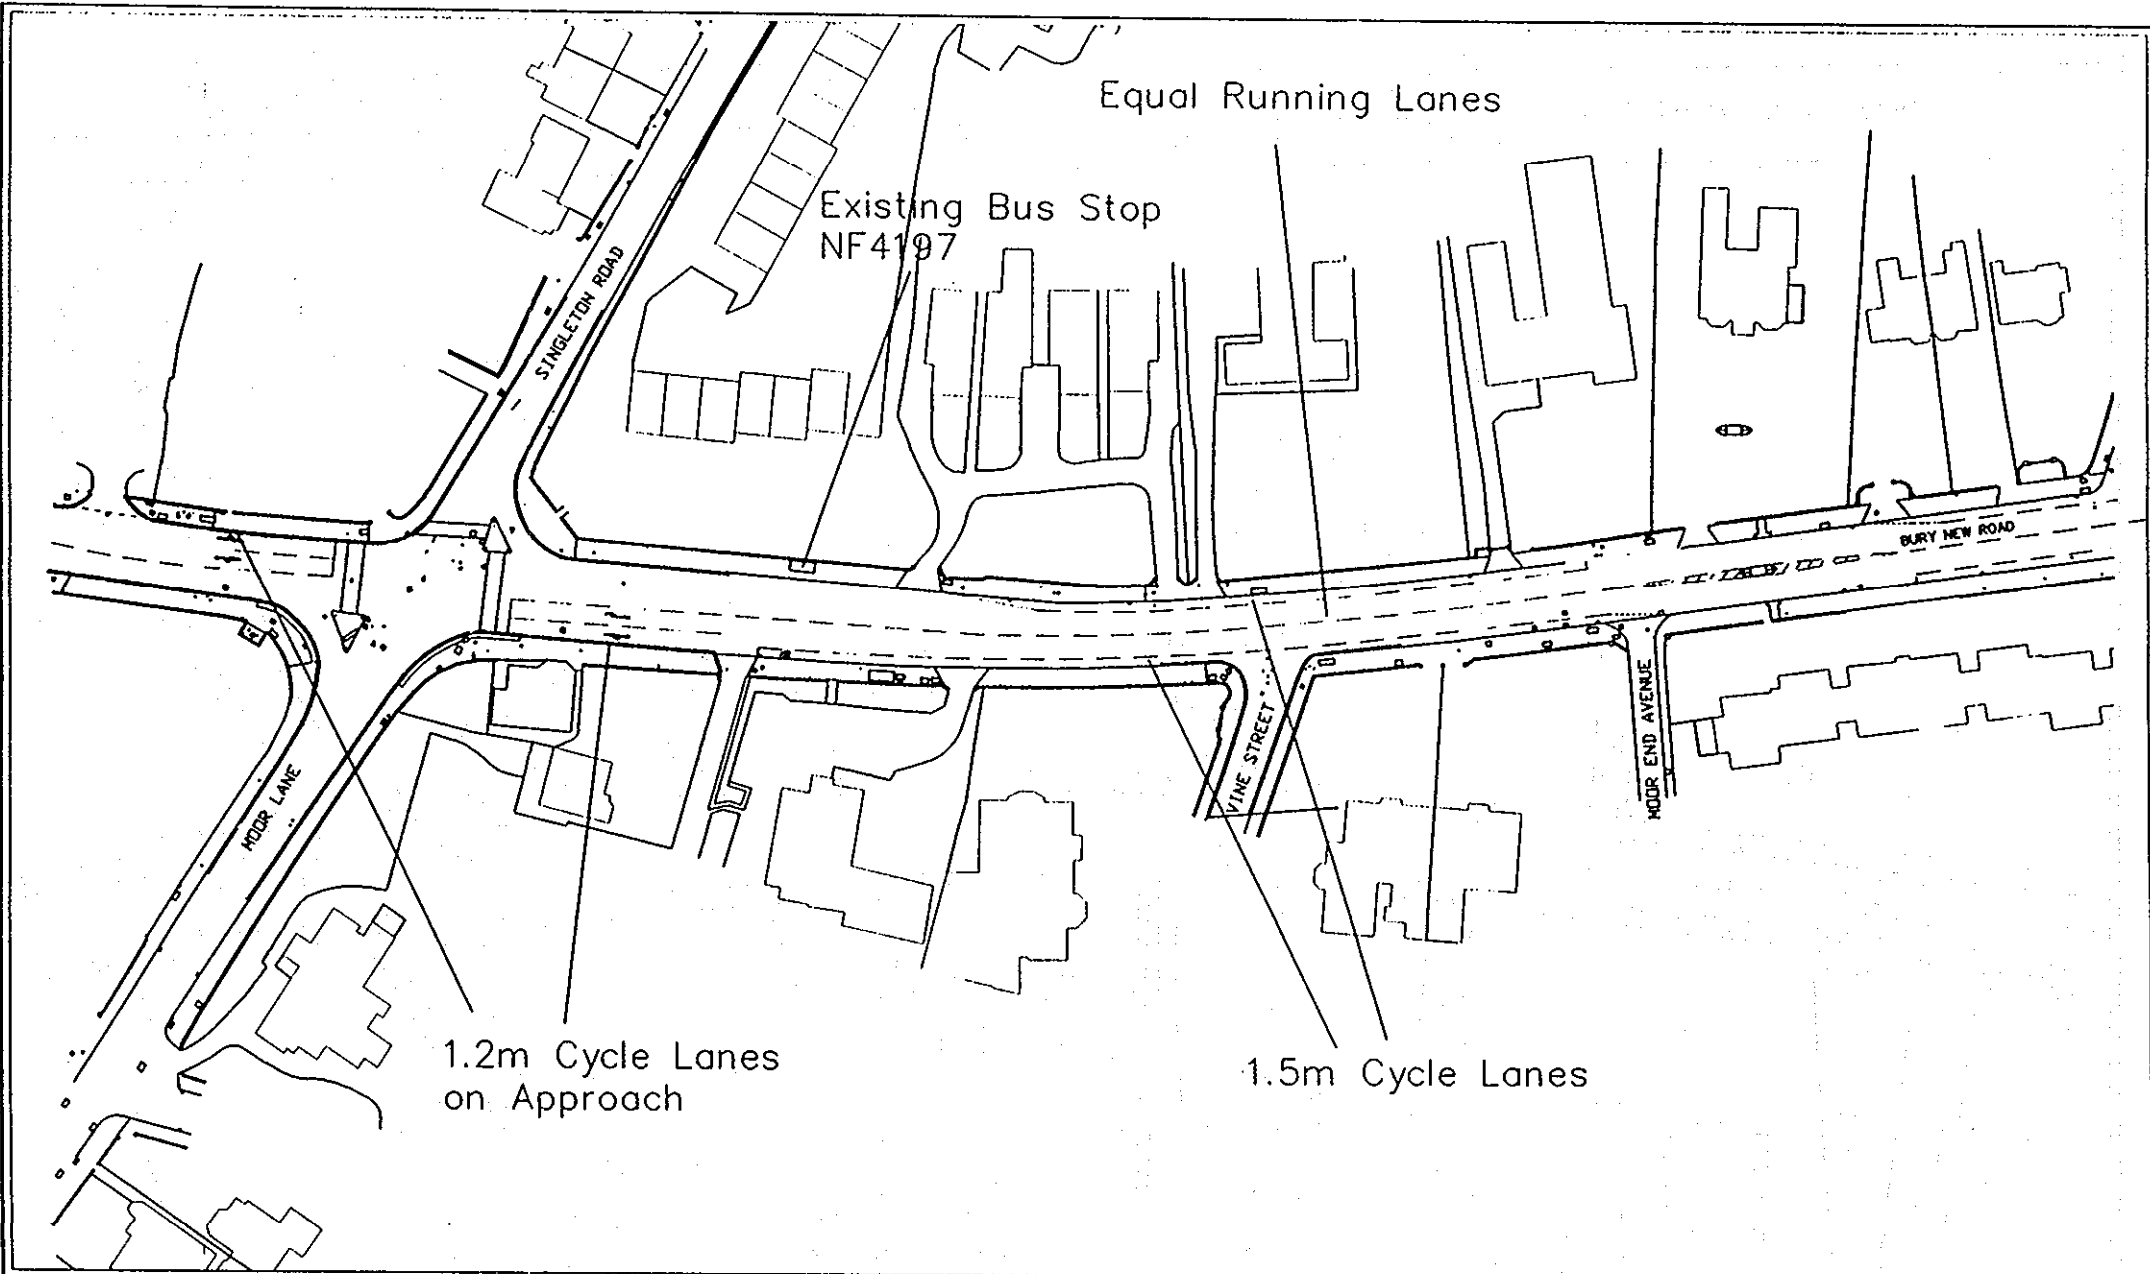

Job:	Drawn: PAC	Checked:	Scale: 1:1250	Date:	Filename:	Project:
 Malcolm Sykes B.A., Dip.T.P., M.R.T.P.I. Director of Development Services and Deputy Chief Executive Civic Centre, Chorley Road, Swinton Salford, M27 5BW						Bury New Road QBC Drawing 2 - Existing TRO's
			Drawing No.		Amendment	




Job:	Drawn: PAC	Checked:	Scale: 1:1250	Date:	Filename:	Project:
 Malcolm Sykes B.A., Dip.T.P., M.R.T.P.I. Director of Development Services and Deputy Chief Executive Civic Centre, Chorley Road, Swinton Salford, M27 5BW						Drawing No.
						Amendment
						Title: Drawing 2 – Proposed TRO's

1.2m Cycle Lanes Through
Hatched Section

1.5m Cycle Lanes

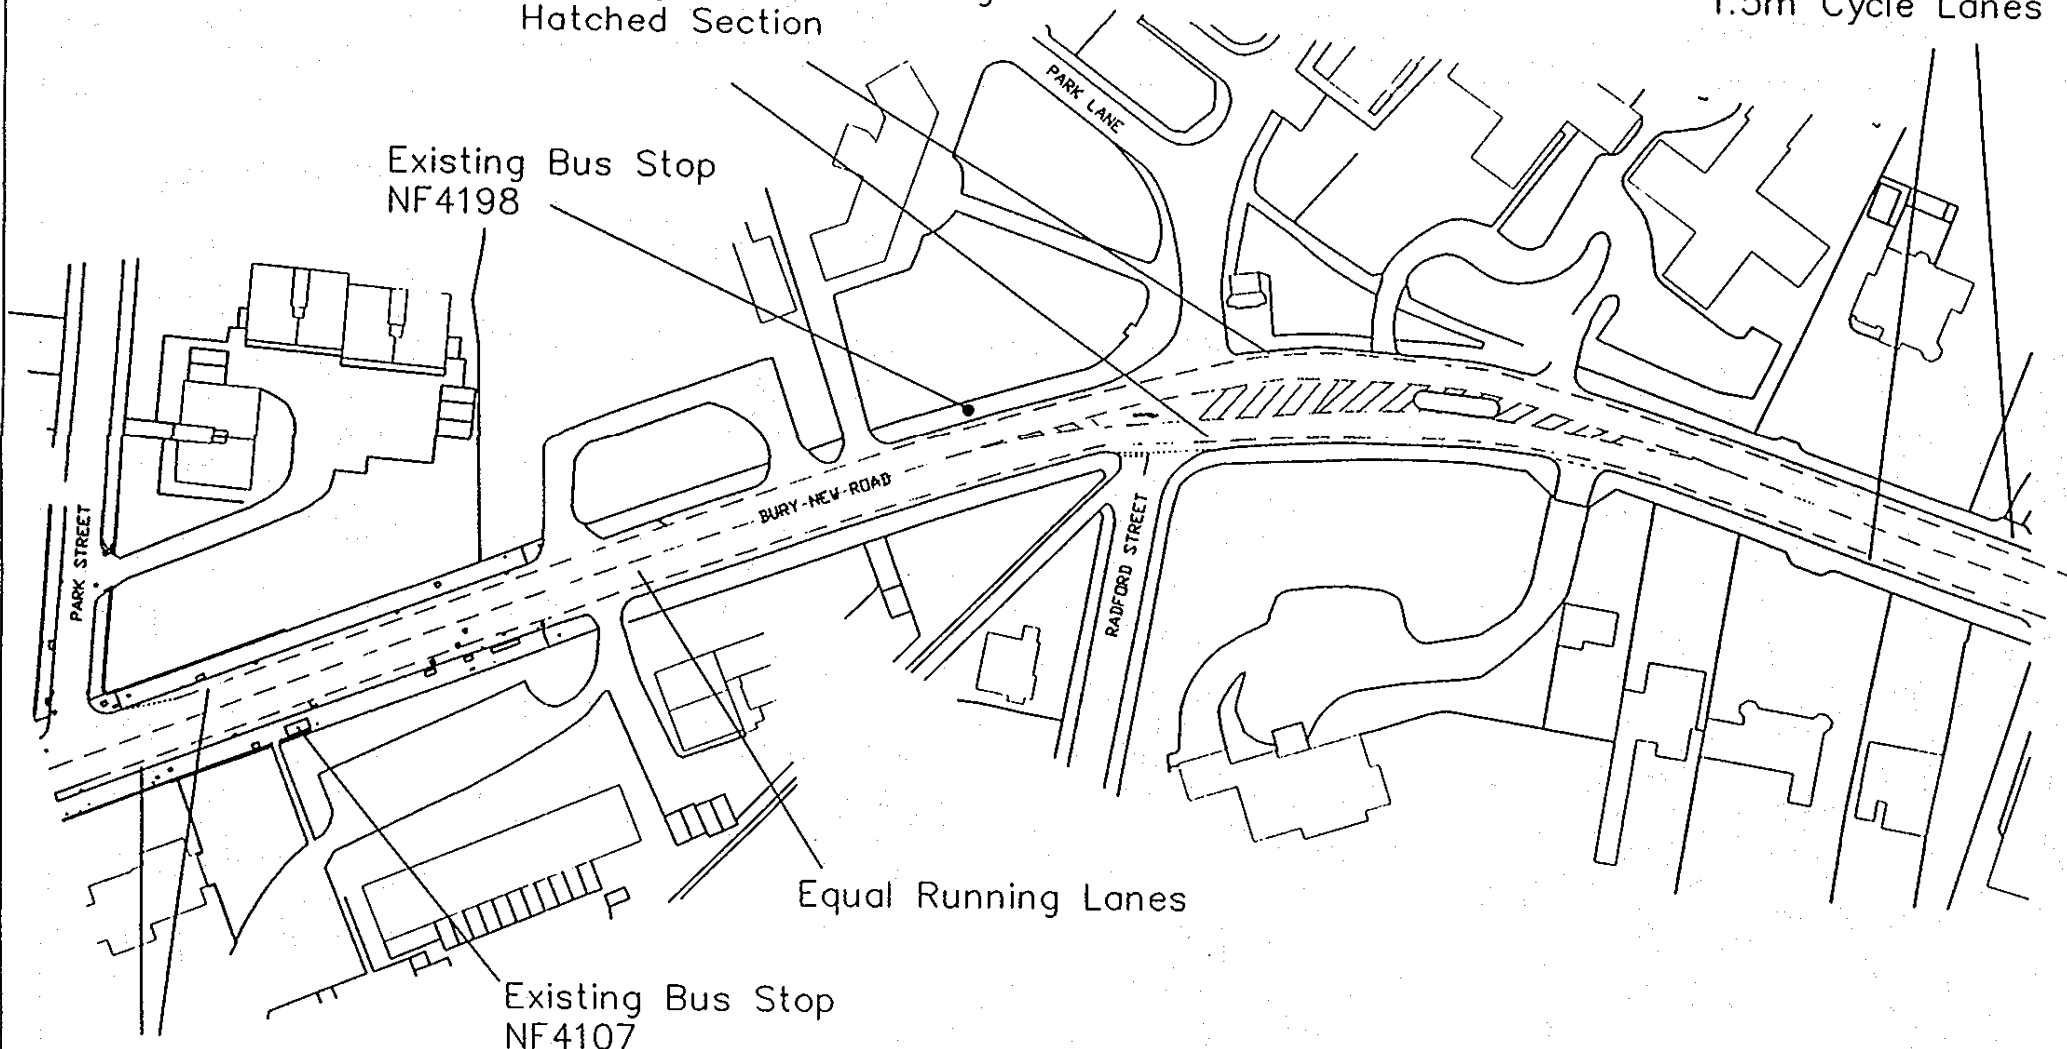

Existing Bus Stop
NF4198






Equal Running Lanes


1.5m Cycle Lanes

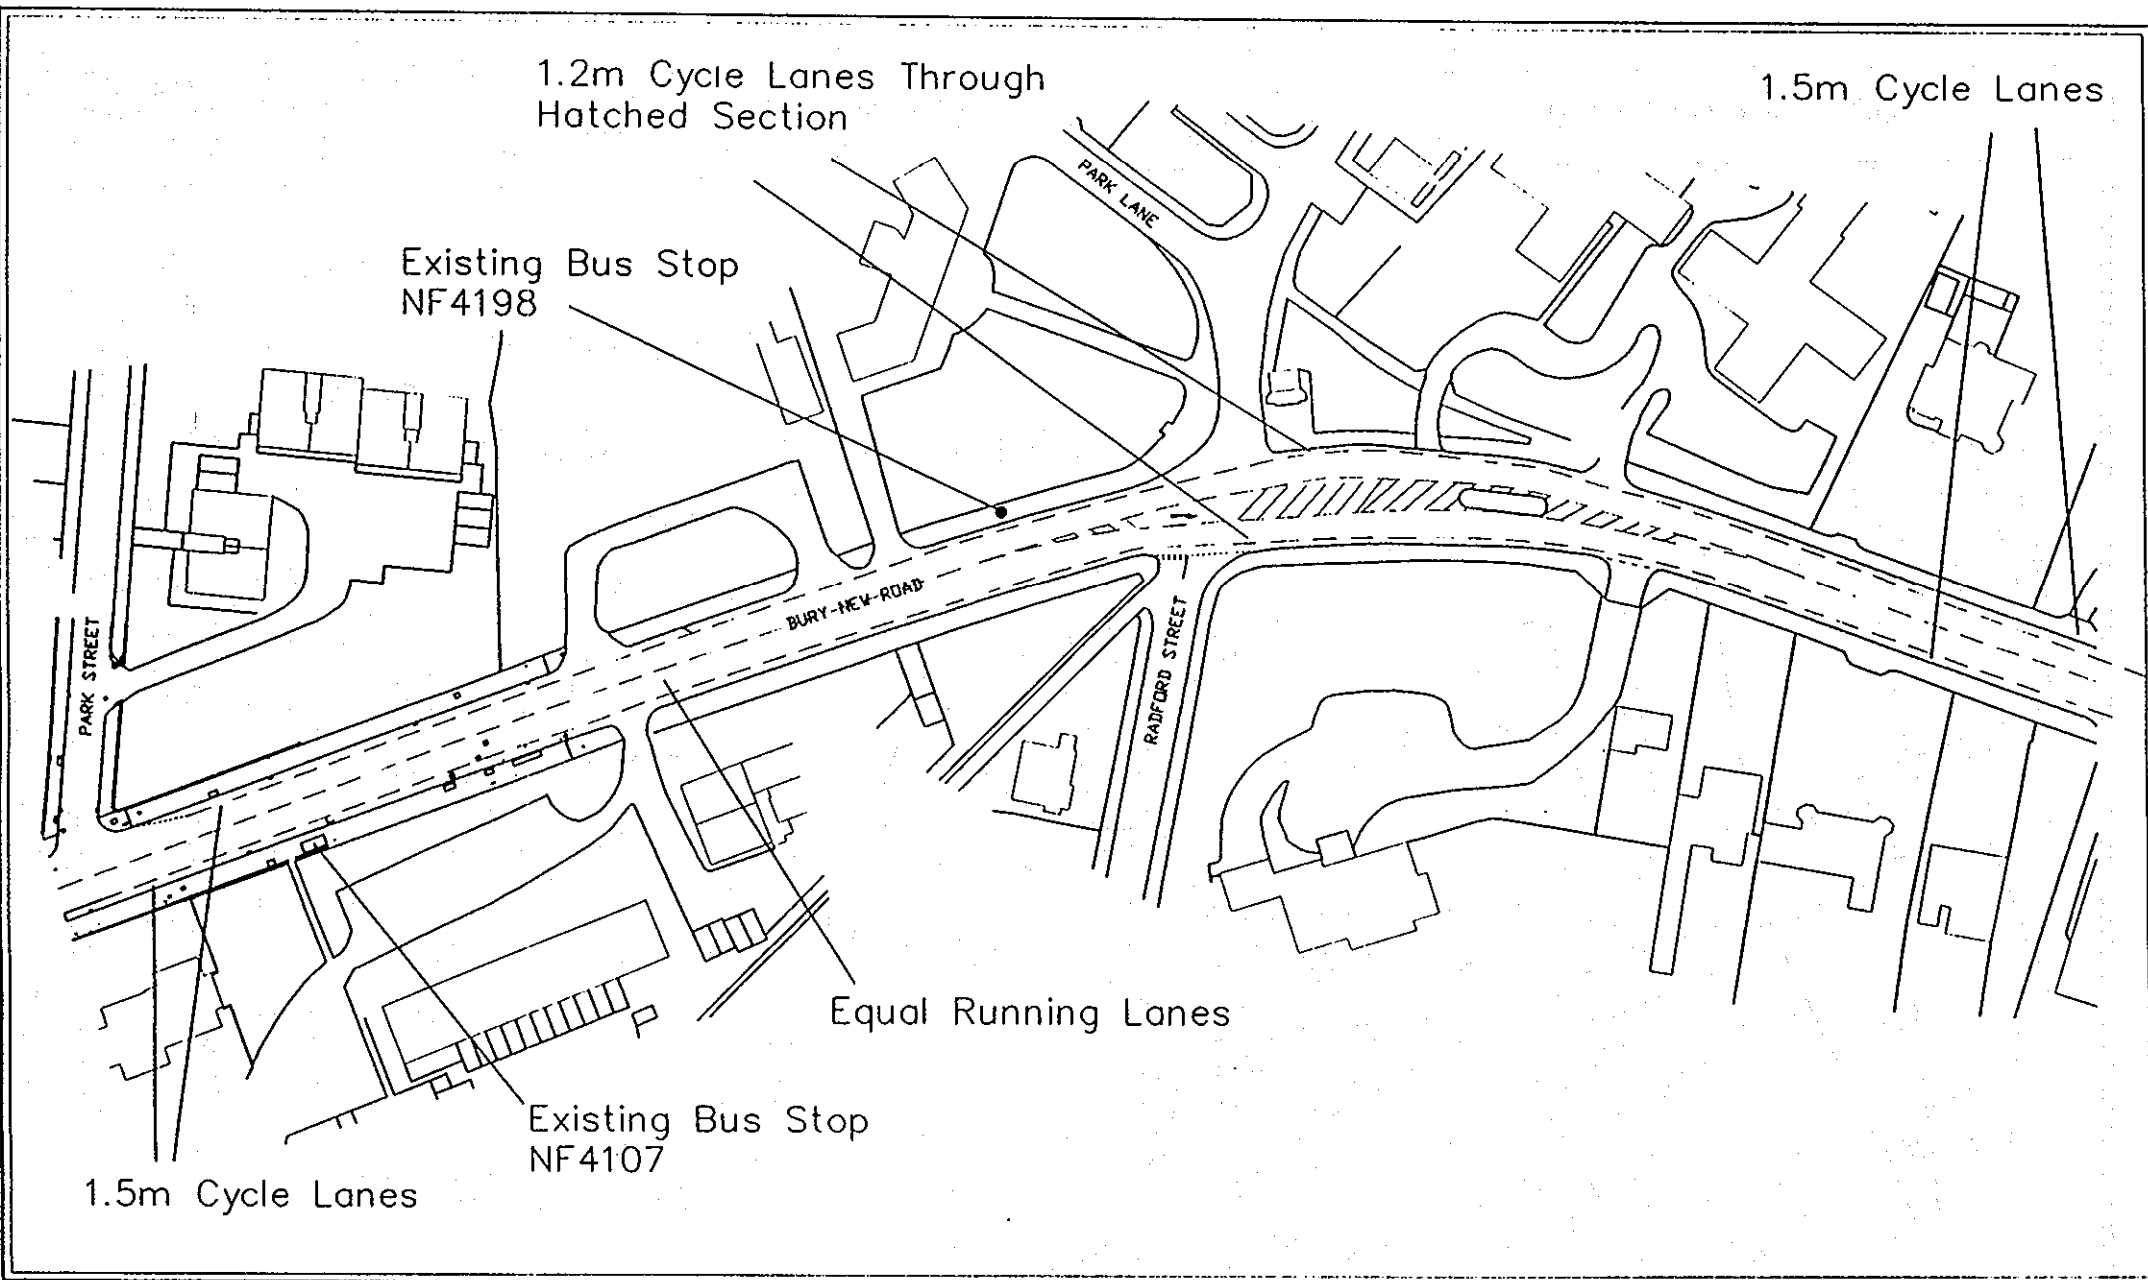

Existing Bus Stop
NF4107


Job:	Drawn: PAC	Checked:	Scale: 1:1250	Date:	Filename:	Project:
 Malcolm Sykes B.A., Dip.T.P., M.R.T.P.I. Director of Development Services and Deputy Chief Executive Civic Centre, Chorley Road, Swinton Salford, M27 5BW						Bury New Road QBC
				Drawing No.	Amendment	Title:
						Drawing 3 - Existing TRO's

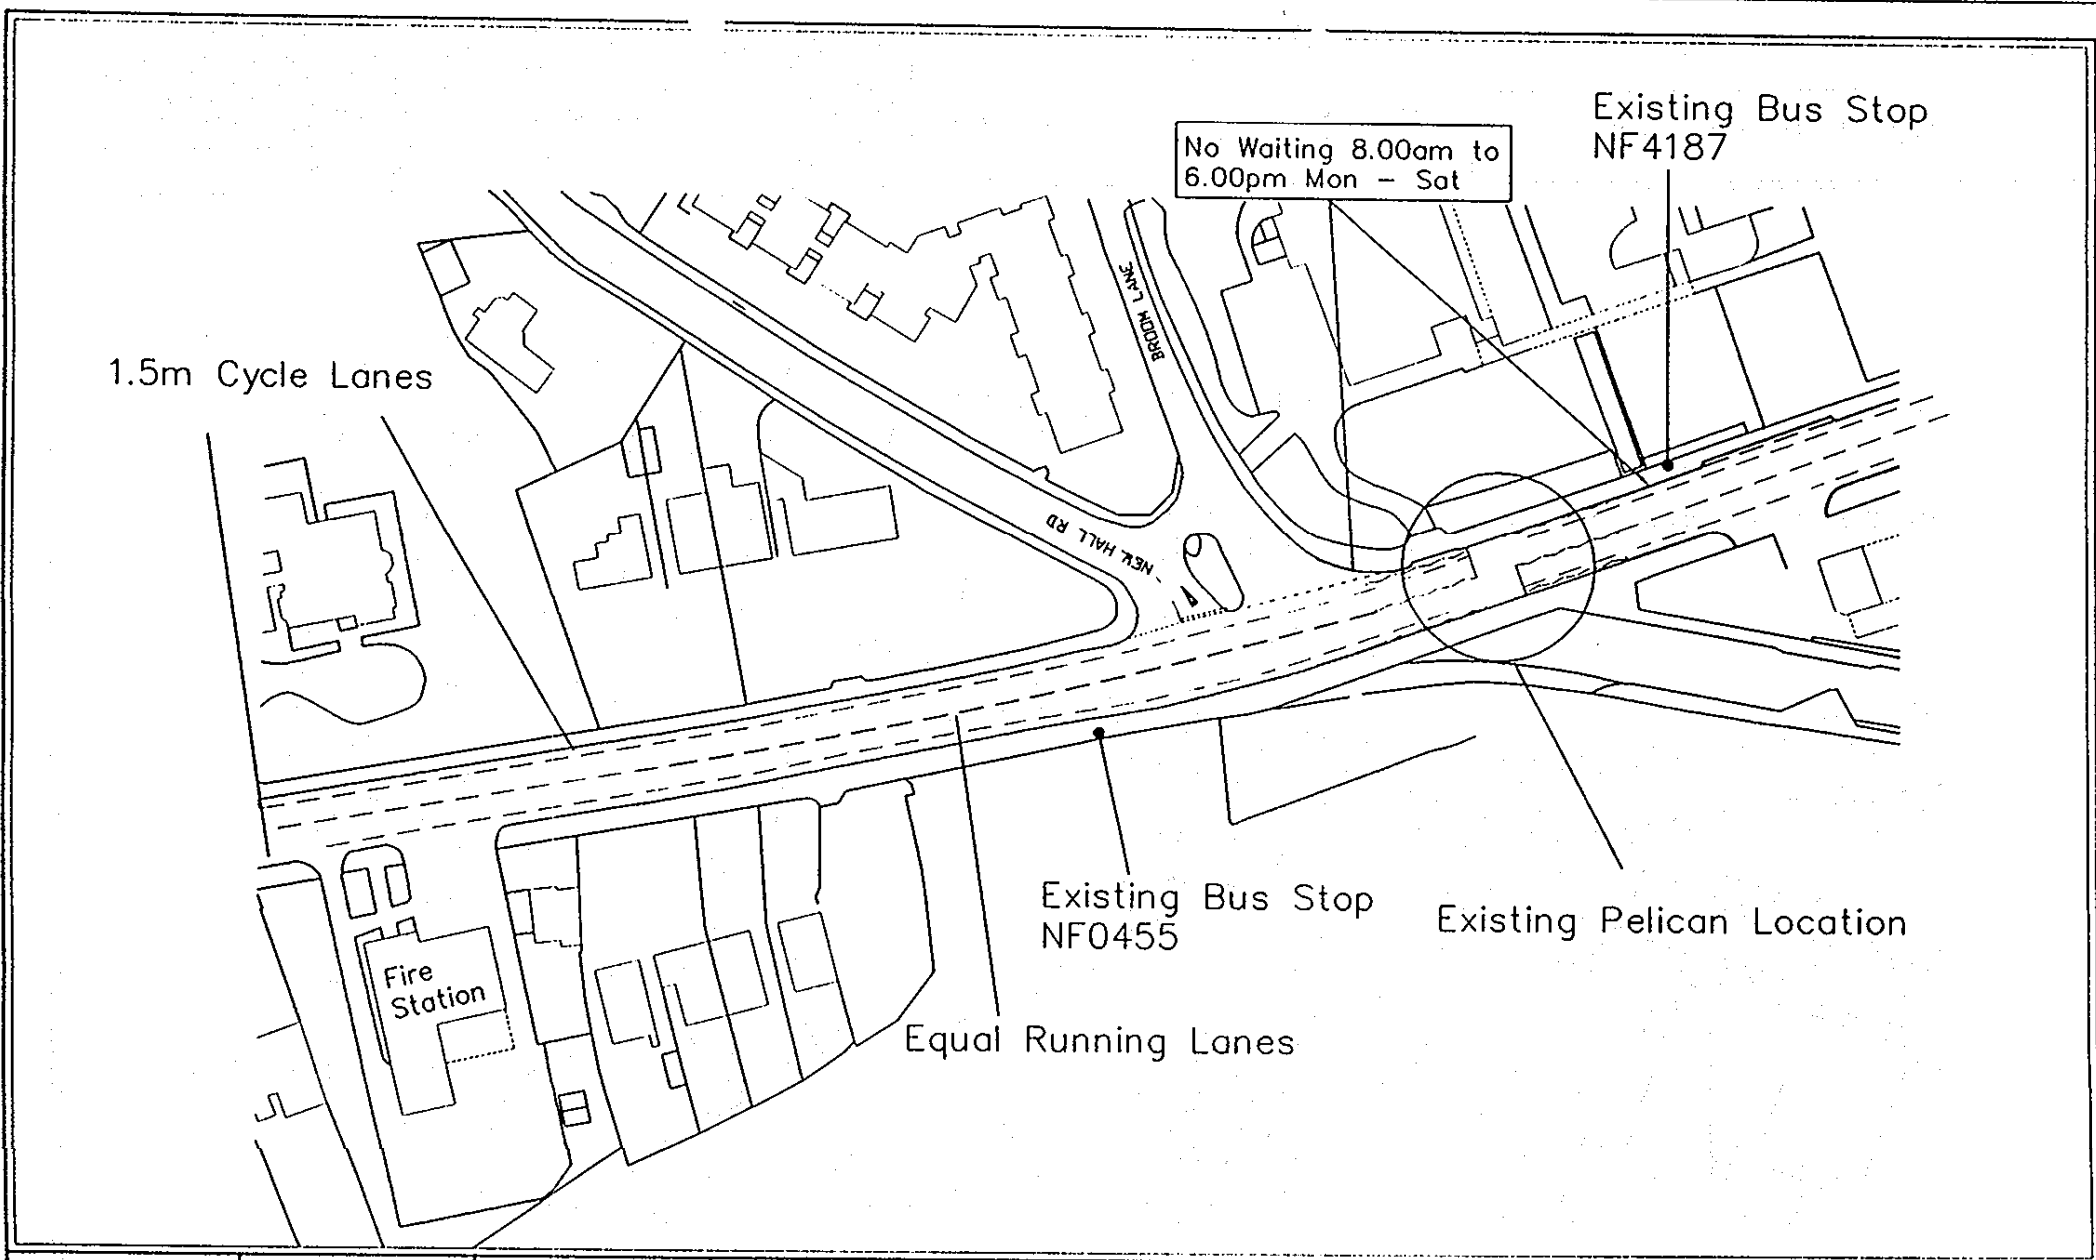


Job:	Drawn: PAC	Checked:	Scale: 1:1250	Date:	Filename:	Project:
 Malcolm Sykes B.A., Dip.T.P., M.R.T.P.I. Director of Development Services and Deputy Chief Executive Civic Centre, Chorley Road, Swinton Salford, M27 5BW						Drawing No.
						Amendment
						Title: Drawing 3 – Proposed TRO's



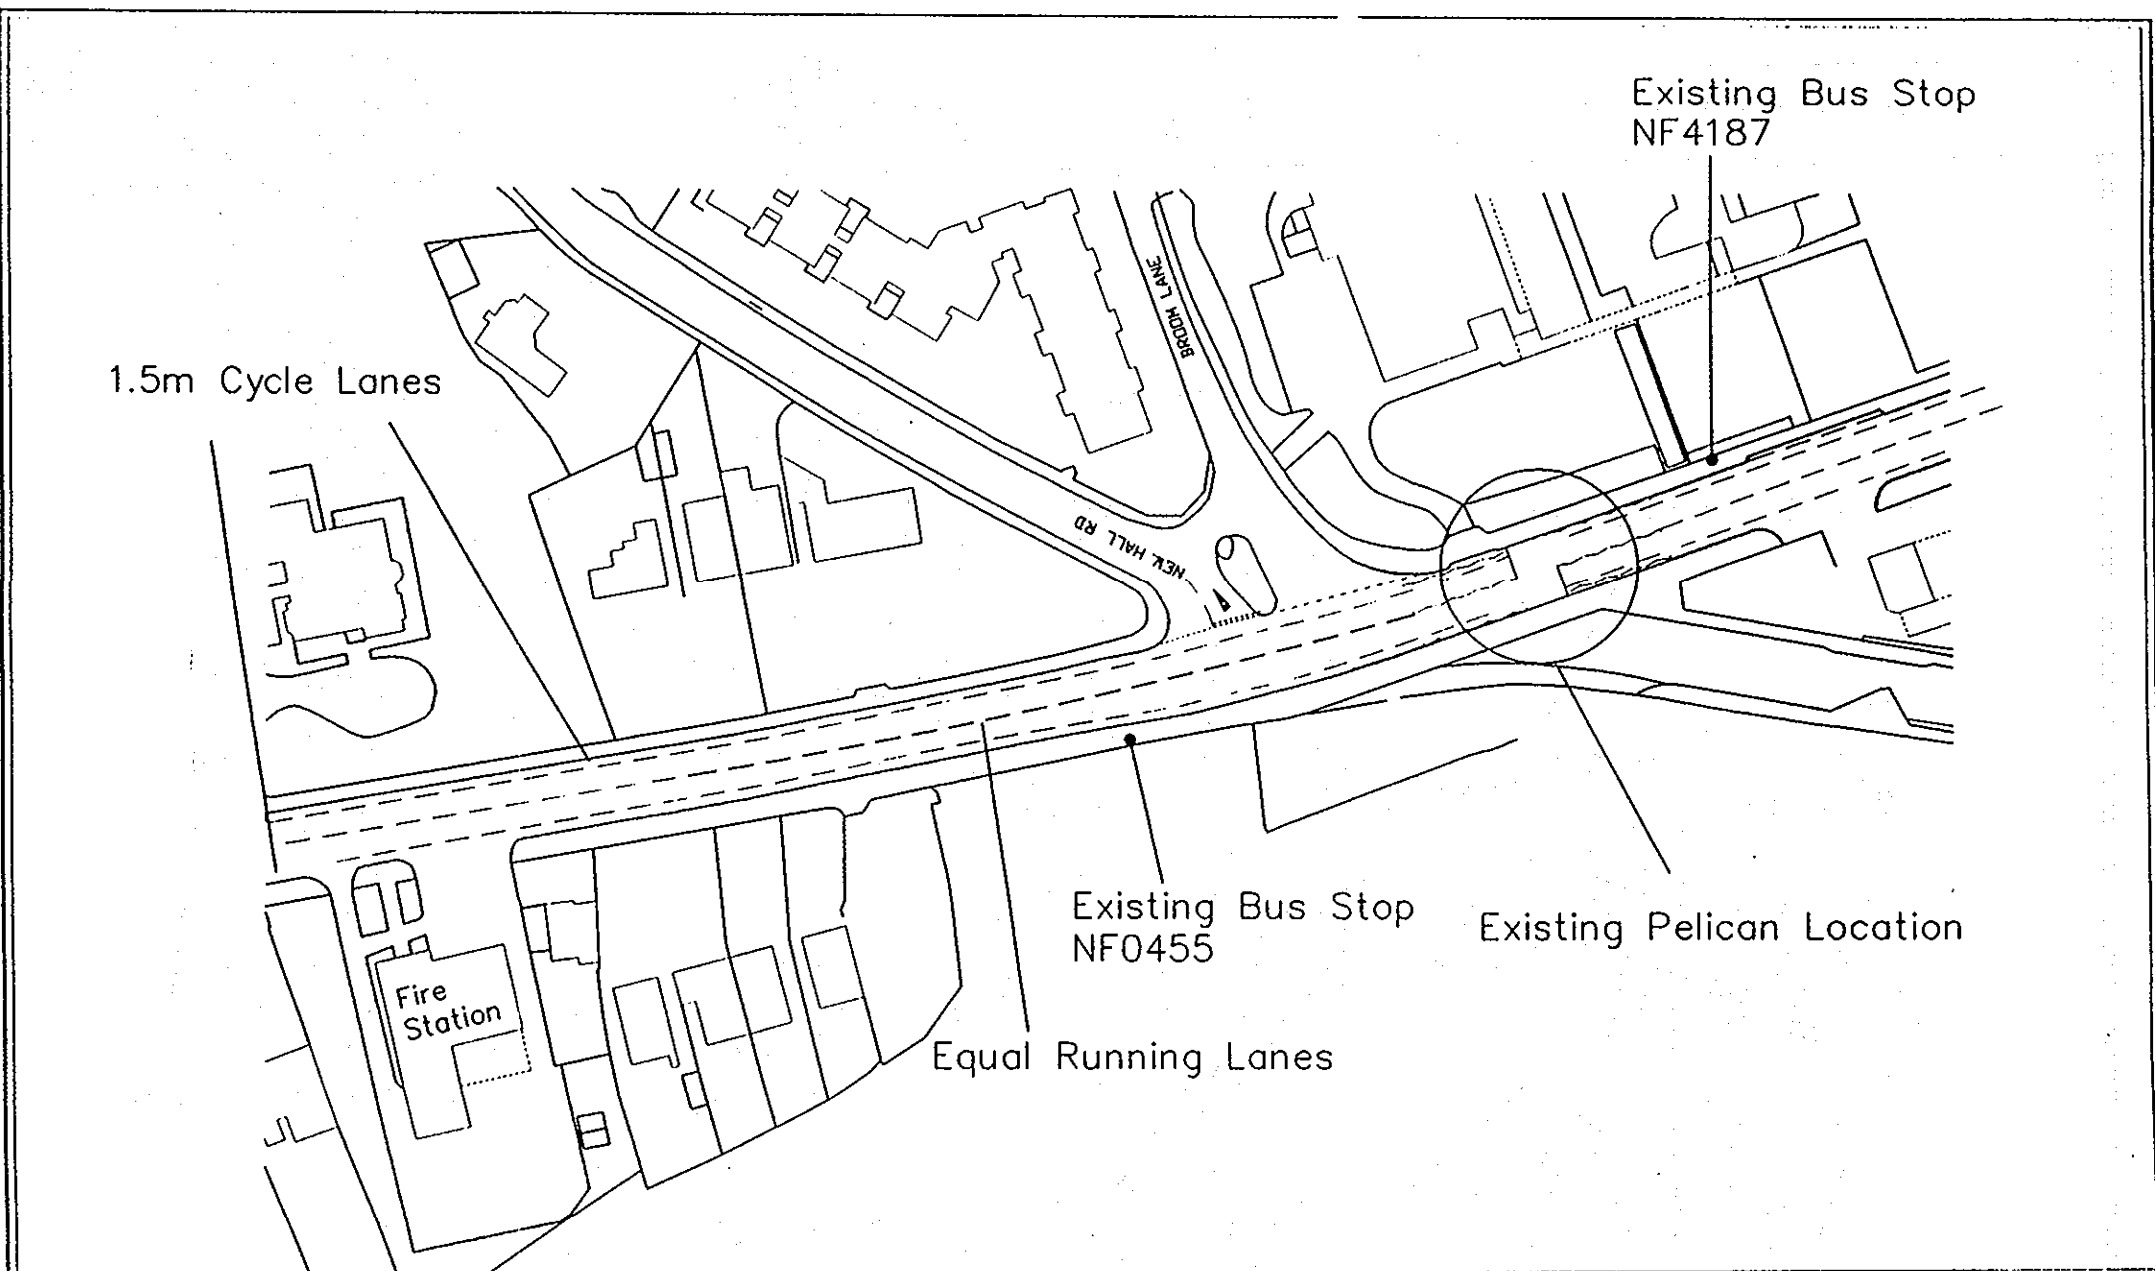


Job:	Drawn: PAC	Checked:	Scale: 1:1250	Date:	Filename:	Project:
 Malcolm Sykes B.A., Dip.T.P., M.R.T.P.I. Director of Development Services and Deputy Chief Executive Civic Centre, Chorley Road, Swinton Salford, M27 5BW						Drawing No. _____ Amendment _____
						



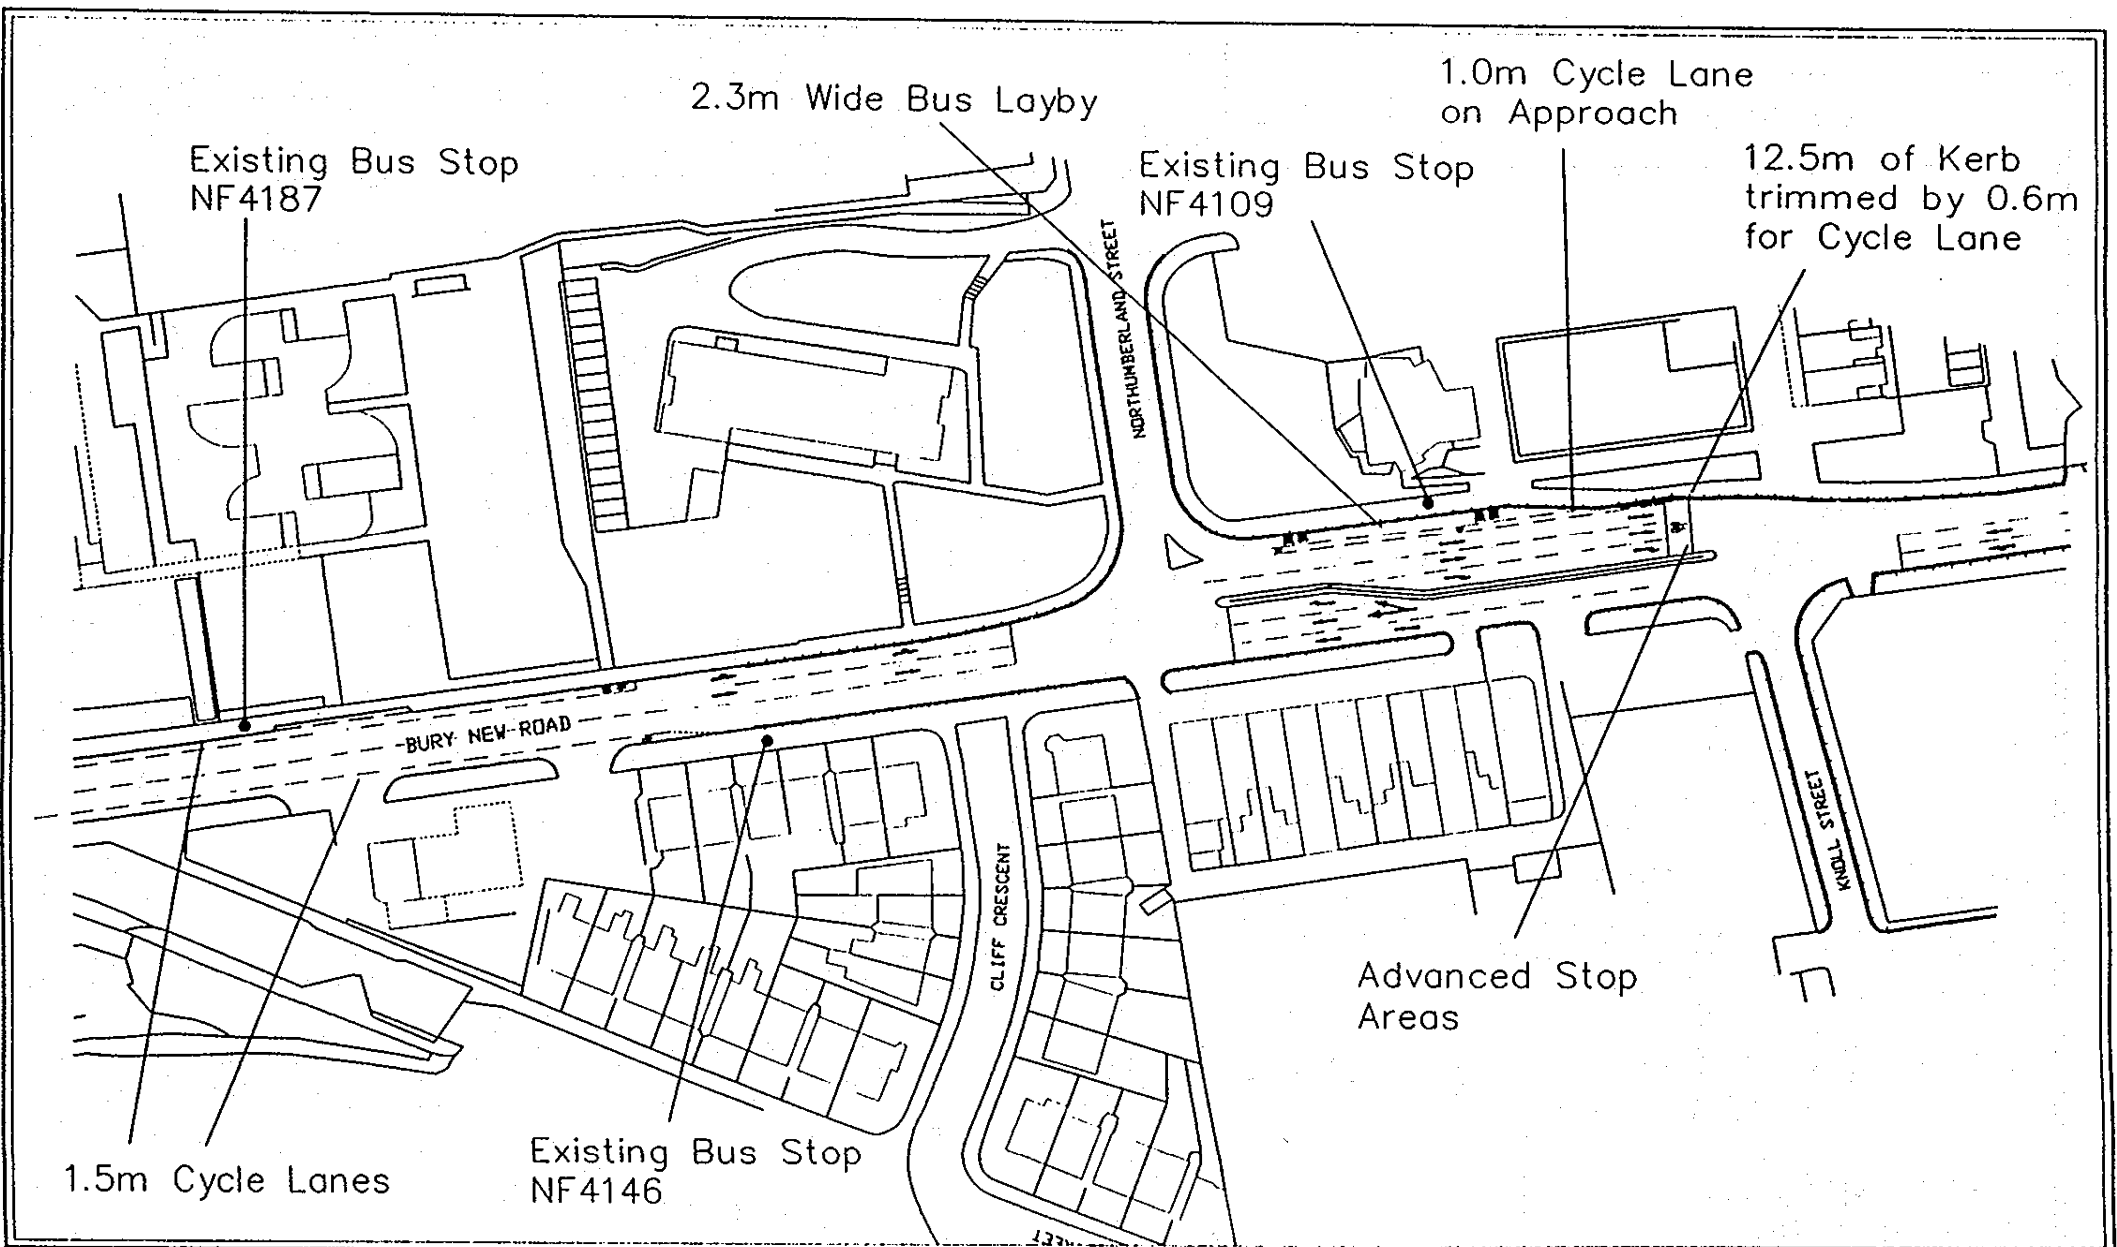

Job:	Drawn: PAC	Checked:	Scale: 1:1250	Date:	Filename:	Project:
Salford City of Development Services Engineering and Highways						Bury New Road QBC
Malcolm Sykes B.A., Dip.T.P., M.R.T.P.I. Director of Development Services and Deputy Chief Executive Civic Centre, Chorley Road, Swinton Salford, M27 5BW						
Drawing No.			Amendment		Title: Drawing 4 - Proposed TRO's	

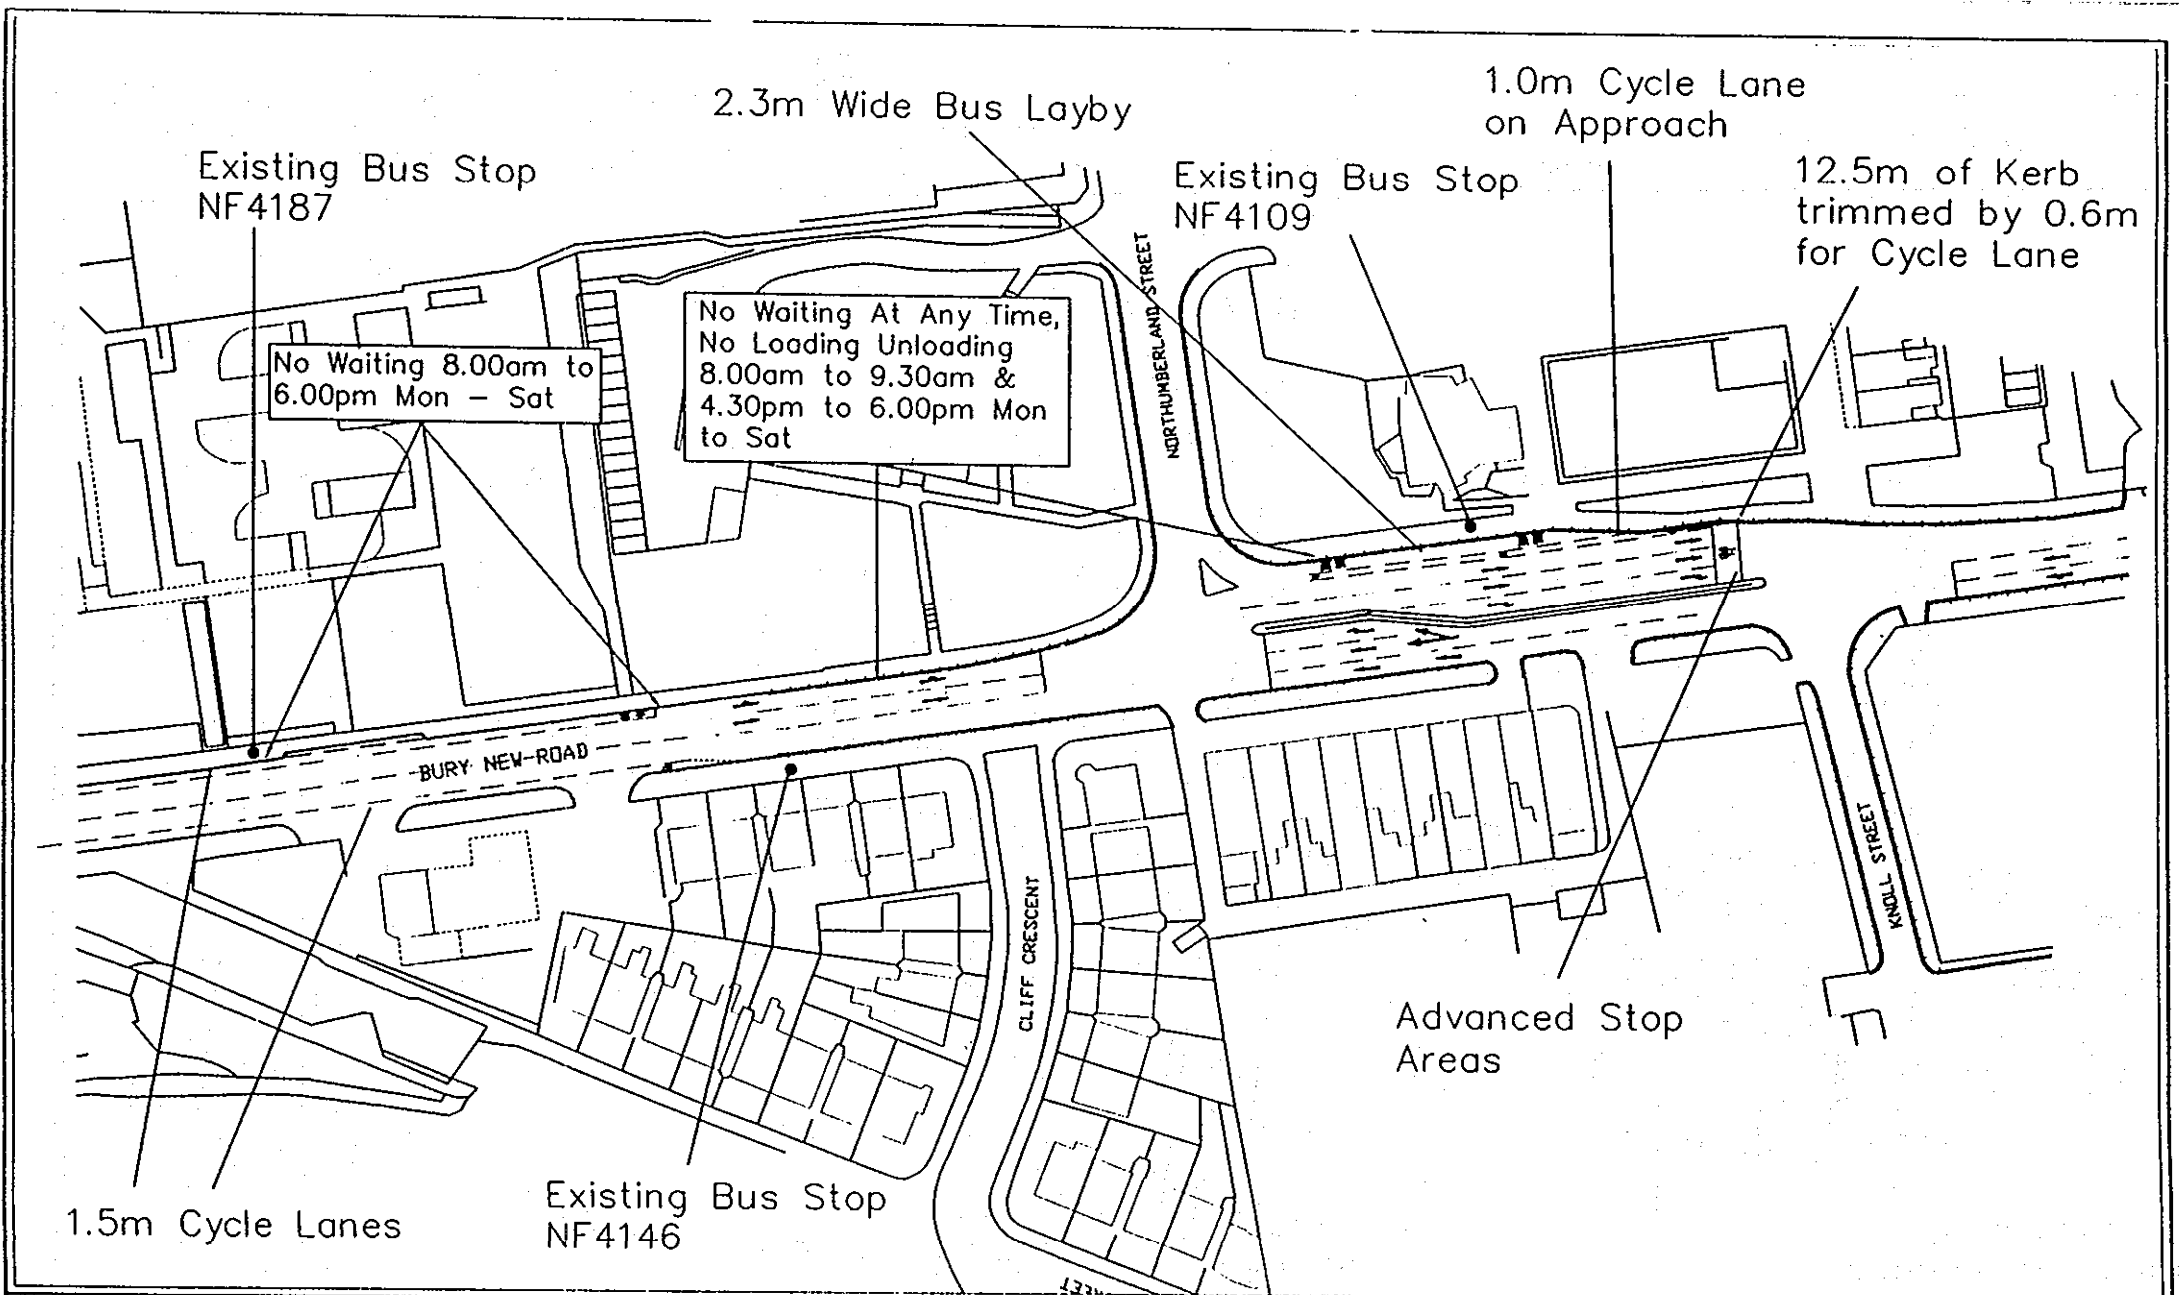

Job:	Drawn: PAC	Checked:	Scale: 1:1250	Date:	Filename:	Project:
 Malcolm Sykes B.A., Dip.T.P., M.R.T.P.I. Director of Development Services and Deputy Chief Executive Civic Centre, Chorley Road, Swinton Salford, M27 5BW						
Drawing No.			Amendment		Title:	
						Bury New Road QBC
						Drawing 5 – Proposed TRO's




Job:	Drawn: PAC	Checked:	Scale: 1:1250	Date:	Filename:	Project:
 <p>Malcolm Sykes B.A., Dip.T.P., M.R.T.P.I. Director of Development Services and Deputy Chief Executive Civic Centre, Chorley Road, Swinton Salford, M27 5BW</p> 						Drawing No.
						Amendment
						Title: Bury New Road QBC Drawing 5 - Existing TRO's

3.0m Wide Bus & Cycle Lane

Extend No Waiting At Any Time
& No Loading Unloading 8am to 9.30am & 4.30pm to 6.00pm
Mon-Sat to this point.

Introduction of No Waiting At Any
Time, No Loading Unloading 7.00am
to 10.00am & 4.00pm to 7.00pm
Mon-Fri & Bus Lane Order

Existing Bus Stop
NF0018

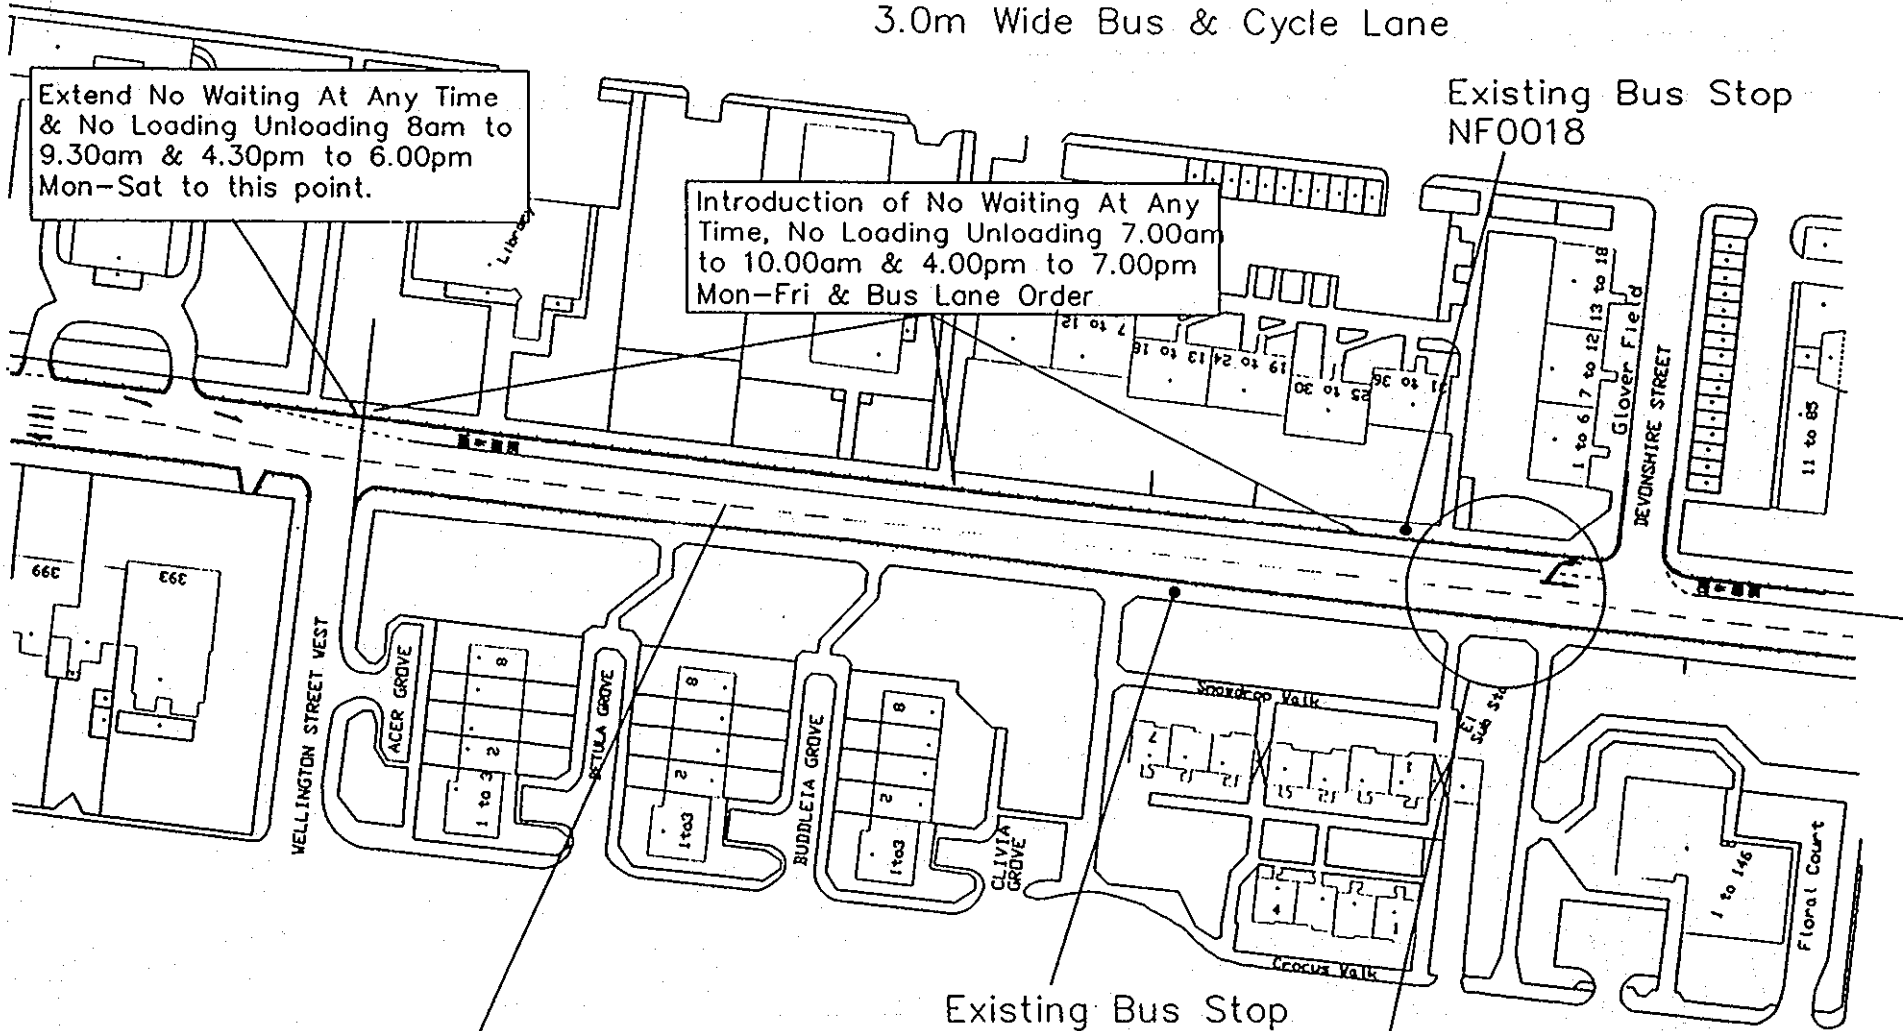

Min. 3.8m Wide Running Lanes

Existing Bus Stop
NF4145

Existing Pelican Location


Job:	Drawn: PAC	Checked:	Scale: 1:1250	Date:	Filename:	Project:
						Bury New Road QBC
Malcolm Sykes B.A., Dip.T.P., M.R.T.P.I. Director of Development Services and Deputy Chief Executive Civic Centre, Chorley Road, Swinton Salford, M27 5BW						Title:
				Drawing No.	Amendment	Drawing 6 - Proposed TRO's

Existing Bus Stop
NF0018

3.0m Wide Bus & Cycle Lane

Existing Bus Stop
NF4136

No Waiting At Any Time & No
Loading/Unloading 7.30 to
9.30am & 4.00 to 6.30pm
Mon-Fri

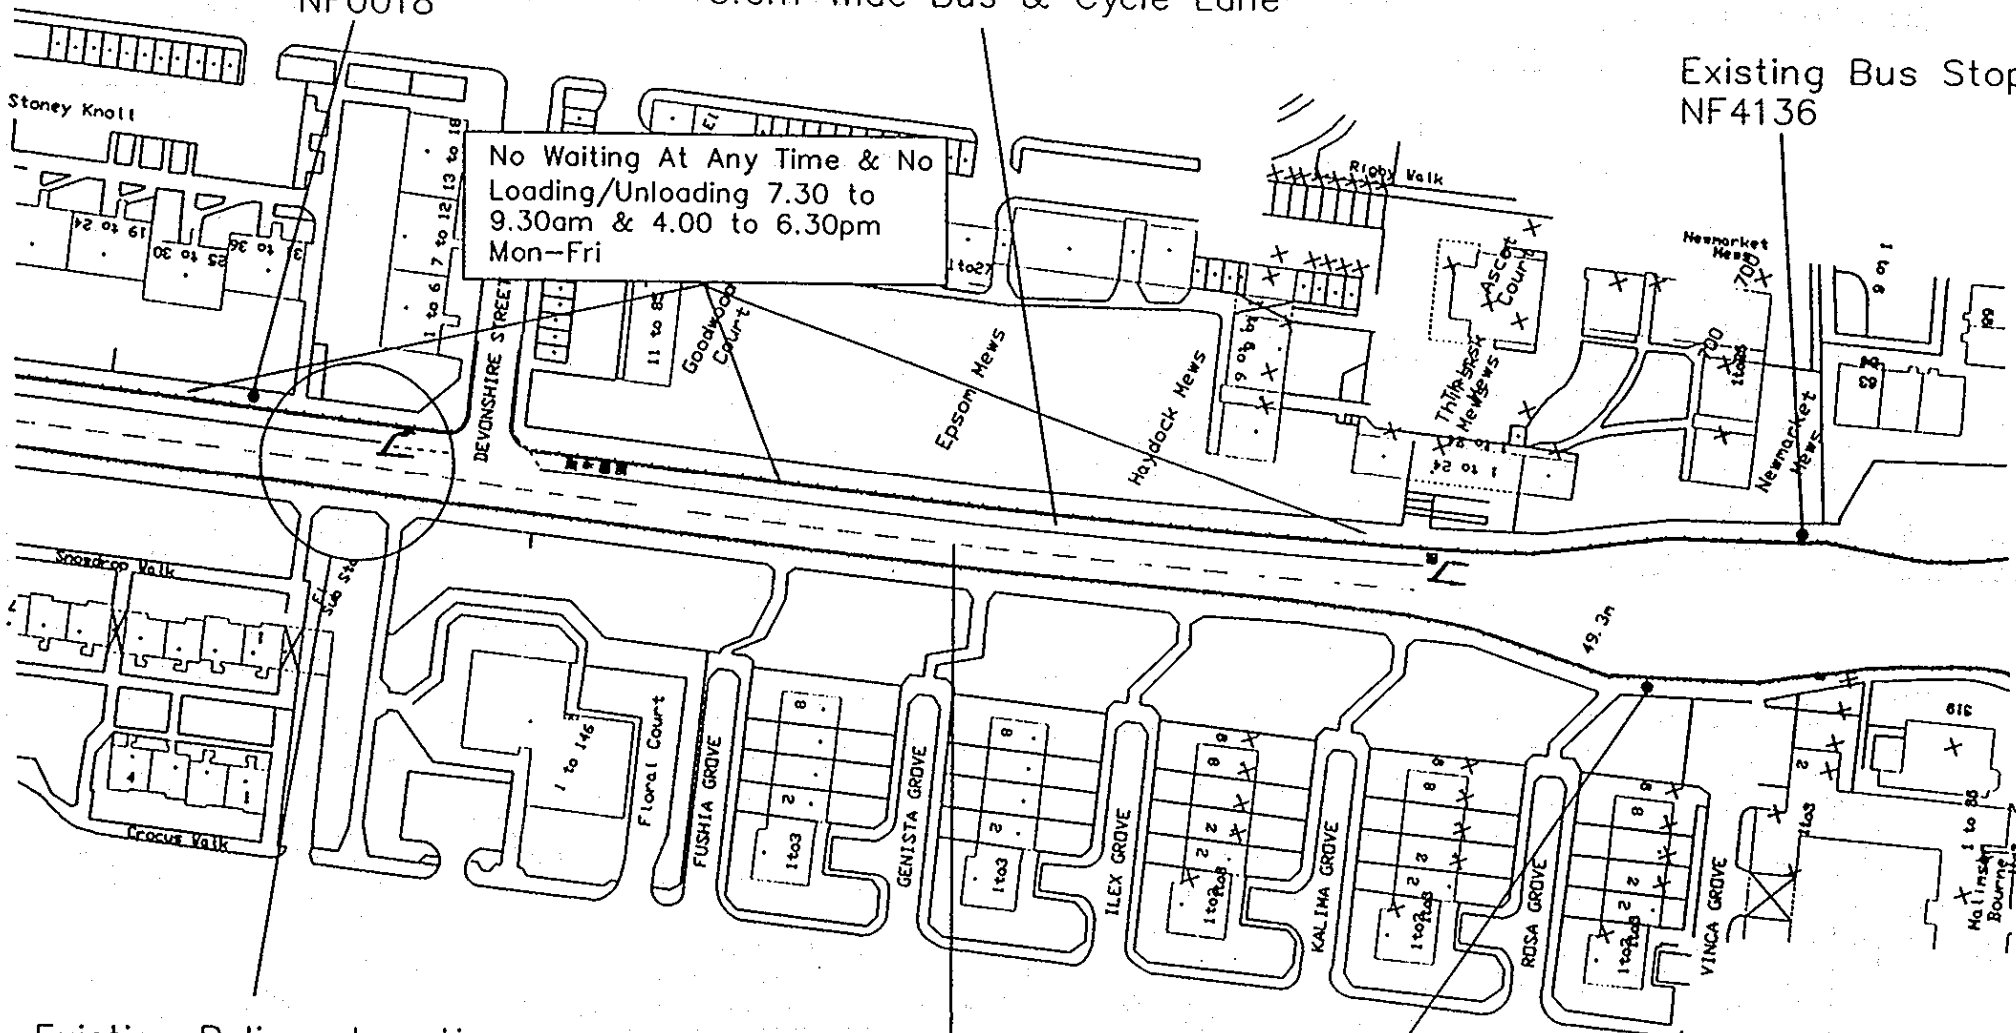

Existing Pelican Location

Min. 3.6m Wide Running Lanes

Existing Bus Stop
NF4144

Job:

Drawn: PAC

Checked:

Scale: 1:1250

Date:

Filename:

Project:

Bury New Road QBC

Salford City of
Development Services
Engineering and Highways

Malcolm Sykes B.A., Dip.T.P., M.R.T.P.I.
Director of Development Services and
Deputy Chief Executive
Civic Centre, Chorley Road, Swinton
Salford, M27 5BW






Drawing No.

Amendment


Title:

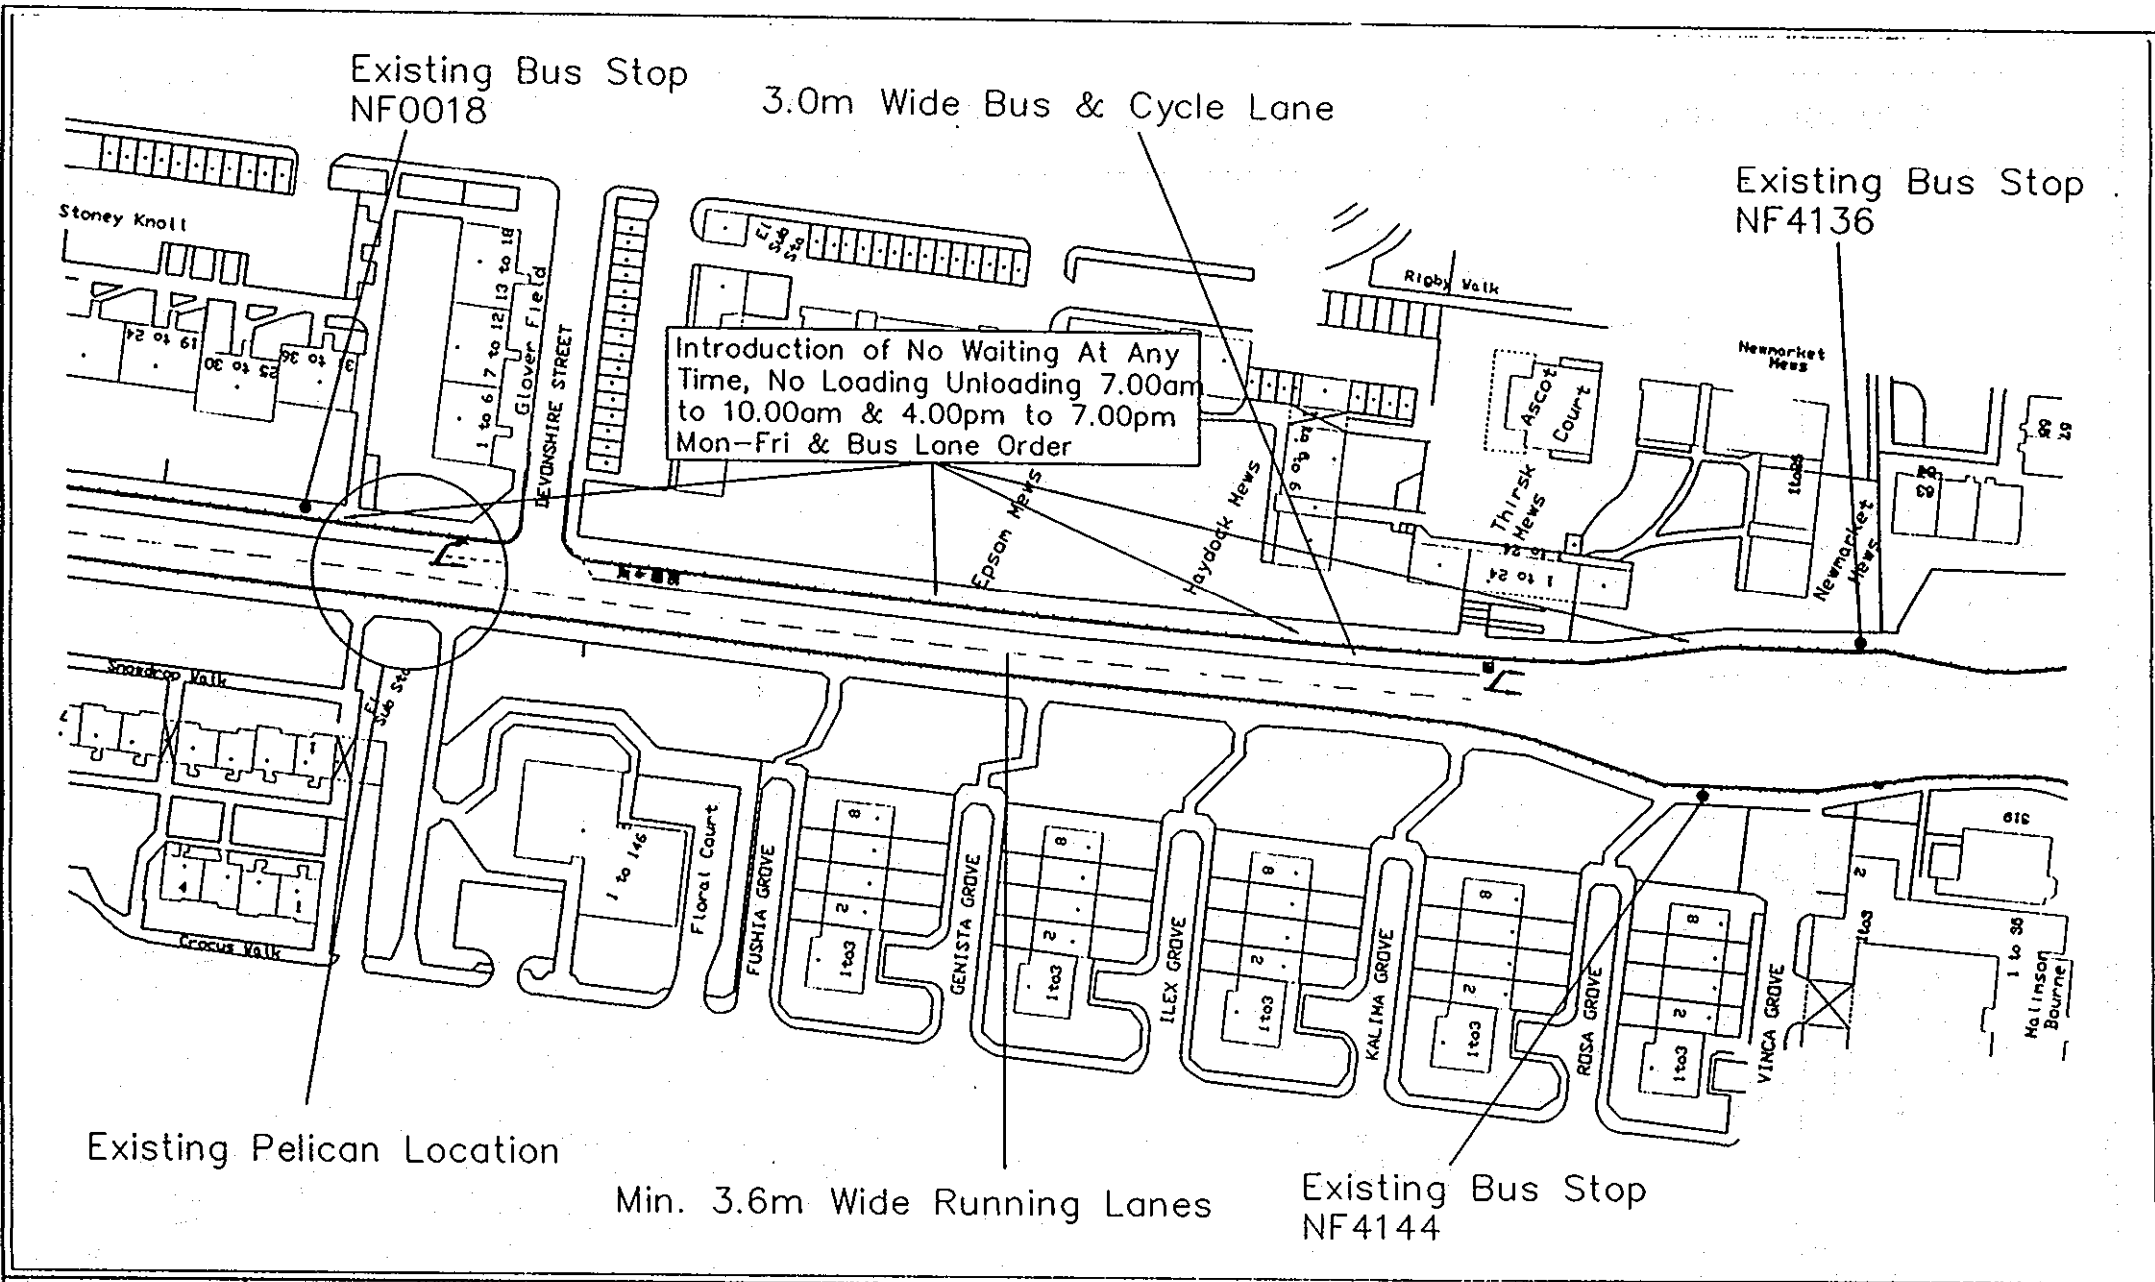Drawing 7 - Existing TRO's





Job:	Drawn: PAC	Checked:	Scale: 1:1250	Date:	Filename:	Project:
 Malcolm Sykes B.A., Dip.T.P., M.R.T.P.I. Director of Development Services and Deputy Chief Executive Civic Centre, Chorley Road, Swinton Salford, M27 5BW						Project:
				Drawing No.	Amendment	Title:
						Bury New Road QBC
						Drawing 7 - Proposed TRO's

Existing Bus Stop
NF4136

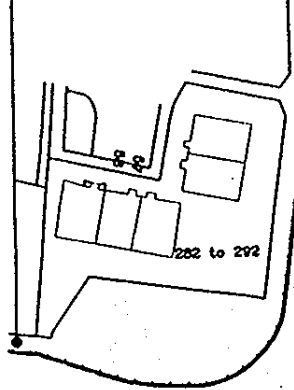


No Waiting At Any Time & No
Loading/Unloading 7.30 to
9.30am & 4.00 to 6.30pm
Mon-Fri

Start of 3.0m Wide
Bus & Cycle Lane

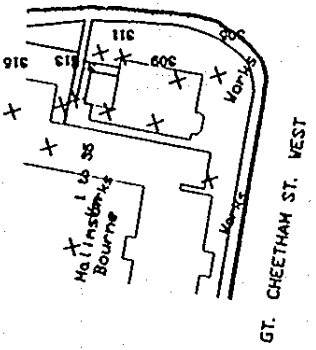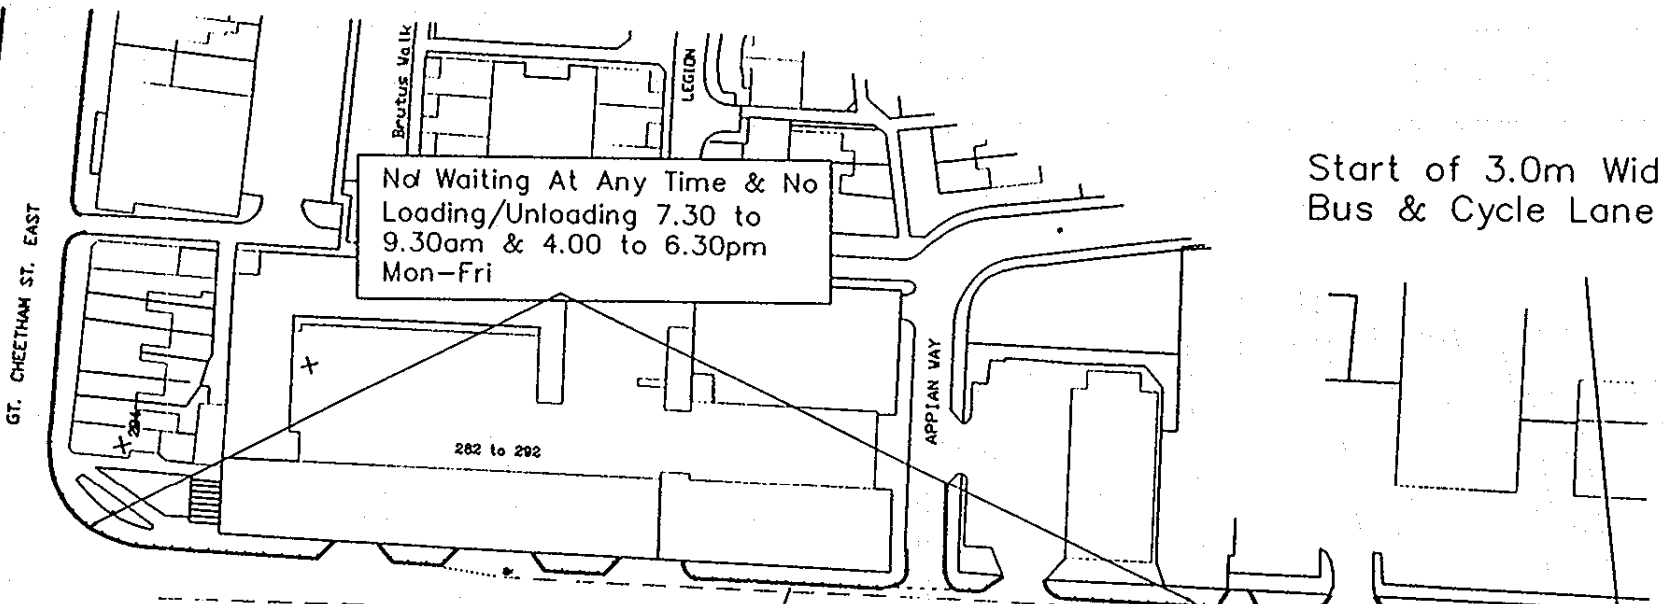

Existing Bus Stop
NF4143

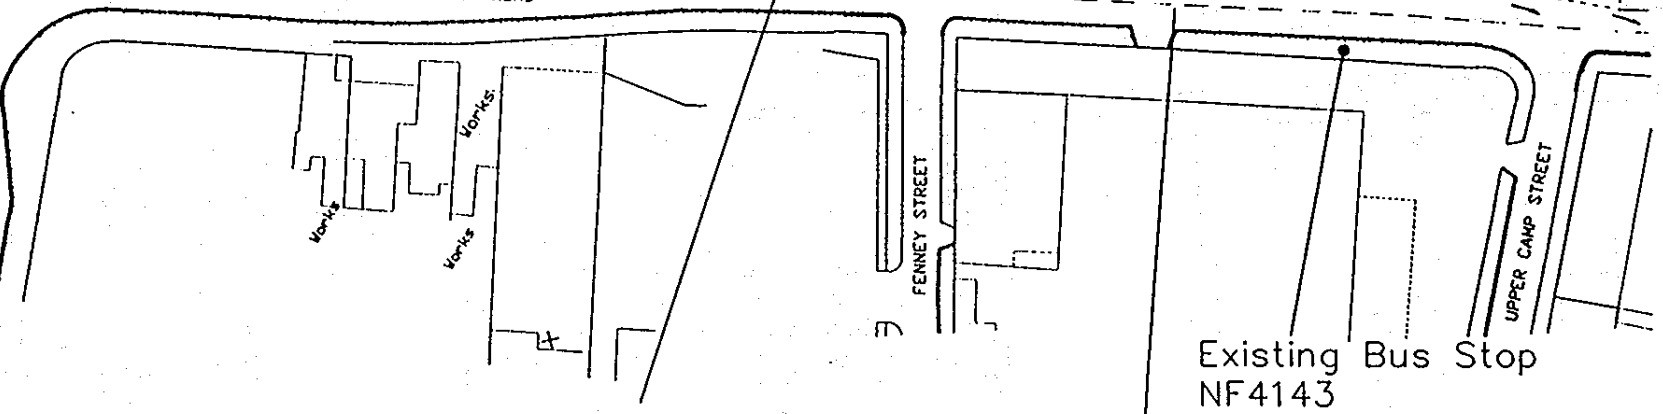

1.5m Cycle Lane

Equal Running Lanes

Job:	Drawn: PAC	Checked:	Scale: 1:1250	Date:	Filename:	Project:
<p>Malcolm Sykes B.A., Dip.T.P., M.R.T.P.I. Director of Development Services and Deputy Chief Executive Civic Centre, Chorley Road, Swinton Salford, M27 5BW</p>						Bury New Road QBC
Drawing No.				Amendment		Title:
						Drawing 8 - Existing TRO's

Existing Bus Stop
NF4136



Start of 3.0m Wide
Bus & Cycle Lane

Introduction of No Waiting At Any
Time, No Loading Unloading 7.00am
to 10.00am & 4.00pm to 7.00pm
Mon-Fri & Bus Lane Order

Existing Bus Stop
NF4143

1.5m Cycle Lane

Equal Running Lanes

Job:	Drawn: PAC	Checked:	Scale: 1:1250	Date:	Filename:	Project:
 Malcolm Sykes B.A., Dip.T.P., M.R.T.P.I. Director of Development Services and Deputy Chief Executive Civic Centre, Chorley Road, Swinton Salford, M27 5BW						Bury New Road QBC
				Drawing No.	Amendment	
						Drawing 8 - Proposed TRO's

3.0m Wide Bus & Cycle Lane

No Waiting At Any Time & No Loading/Unloading 7.30 to 9.30am & 4.00 to 6.30pm Mon-Fri


Manchester Boundary


BURY NEW ROAD


Existing Bus Stop NF4143

1.5m Cycle Lane

Min. 3.7m Wide Running Lanes

Job:	Drawn: PAC	Checked:	Scale: 1:1250	Date:	Filename:	Project: Bury New Road QBC
Salford City of Development Services Engineering and Highways	Malcolm Sykes B.A., Dip.T.P., M.R.T.P.I. Director of Development Services and Deputy Chief Executive Civic Centre, Chorley Road, Swinton Salford, M27 5BW		Drawing No.	Amendment	Title: Drawing 9 - Existing TRO's	

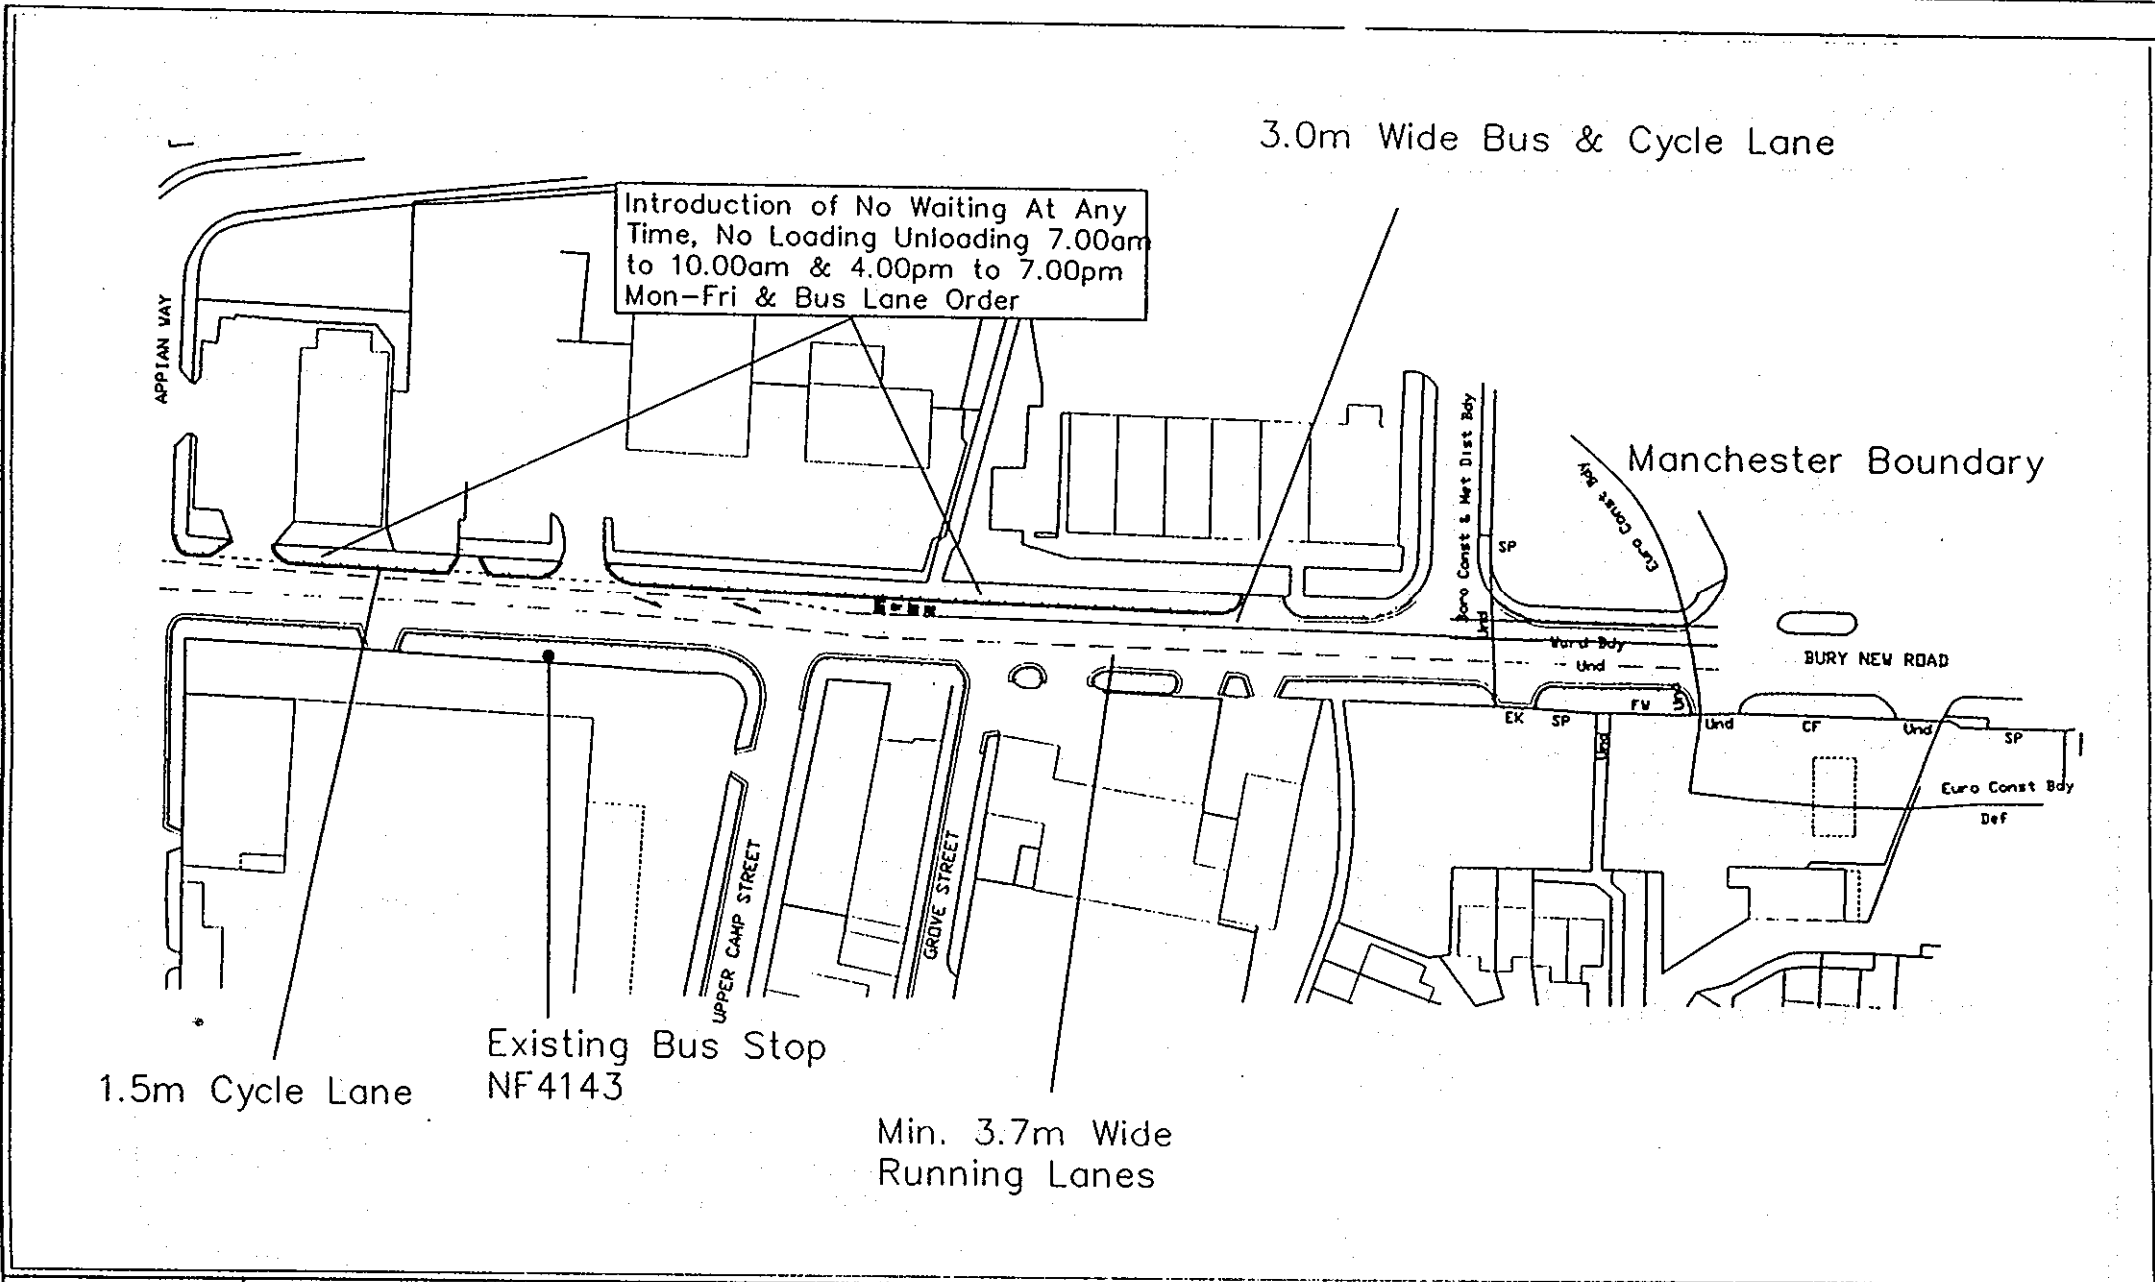

Job:	Drawn: PAC	Checked:	Scale: 1:1250	Date:	Filename:	Project:
City of Salford Malcolm Sykes B.A., Dip.T.P., M.R.T.P.I. Director of Development Services and Deputy Chief Executive Civic Centre, Chorley Road, Swinton Salford, M27 5BW		Drawing No.		Amendment		Title:
						Bury New Road QBC
						Drawing 9 - Proposed TRO's