



This drawing is copyright to Urban Vision Partnership Limited. It shall not be used without permission for any purpose. Reproduction is only permitted by prior arrangement. Do not scale from this drawing. All discrepancies to be related back to the originator for verification prior to commencing the works. All dimensions are in millimetres unless otherwise stated.

HEALTH AND SAFETY INFORMATION

hazards, that would not be foreseen by a reasonably competent contractor, have been identified by the designer:

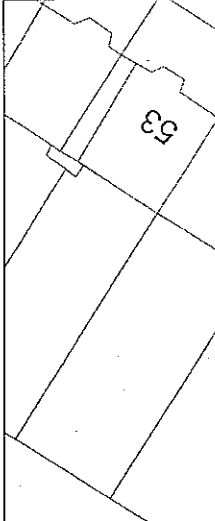

rev	description	date	drawn	chk	app

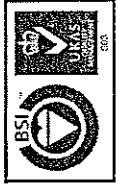

Urban Vision Partnership Ltd, Emerson House, Albert Street, Eccles, Manchester, M30 0TE. T 0161 779 4800

client

Traffic Management Unit

project


Proposed No Waiting At Any Time
Sefton Rd. Warwick Street.

drawing

Proposed

approval status	date
<input type="radio"/> Feasibility / Sketch	23/02/2010
<input type="radio"/> Design	drawn AW
<input type="radio"/> Tender	checked JB
<input type="radio"/> Construction	approved
<input type="radio"/> As Built	


project ref.	scale
	A4
drawing number	revision
Sefton Rd Prop	NTS

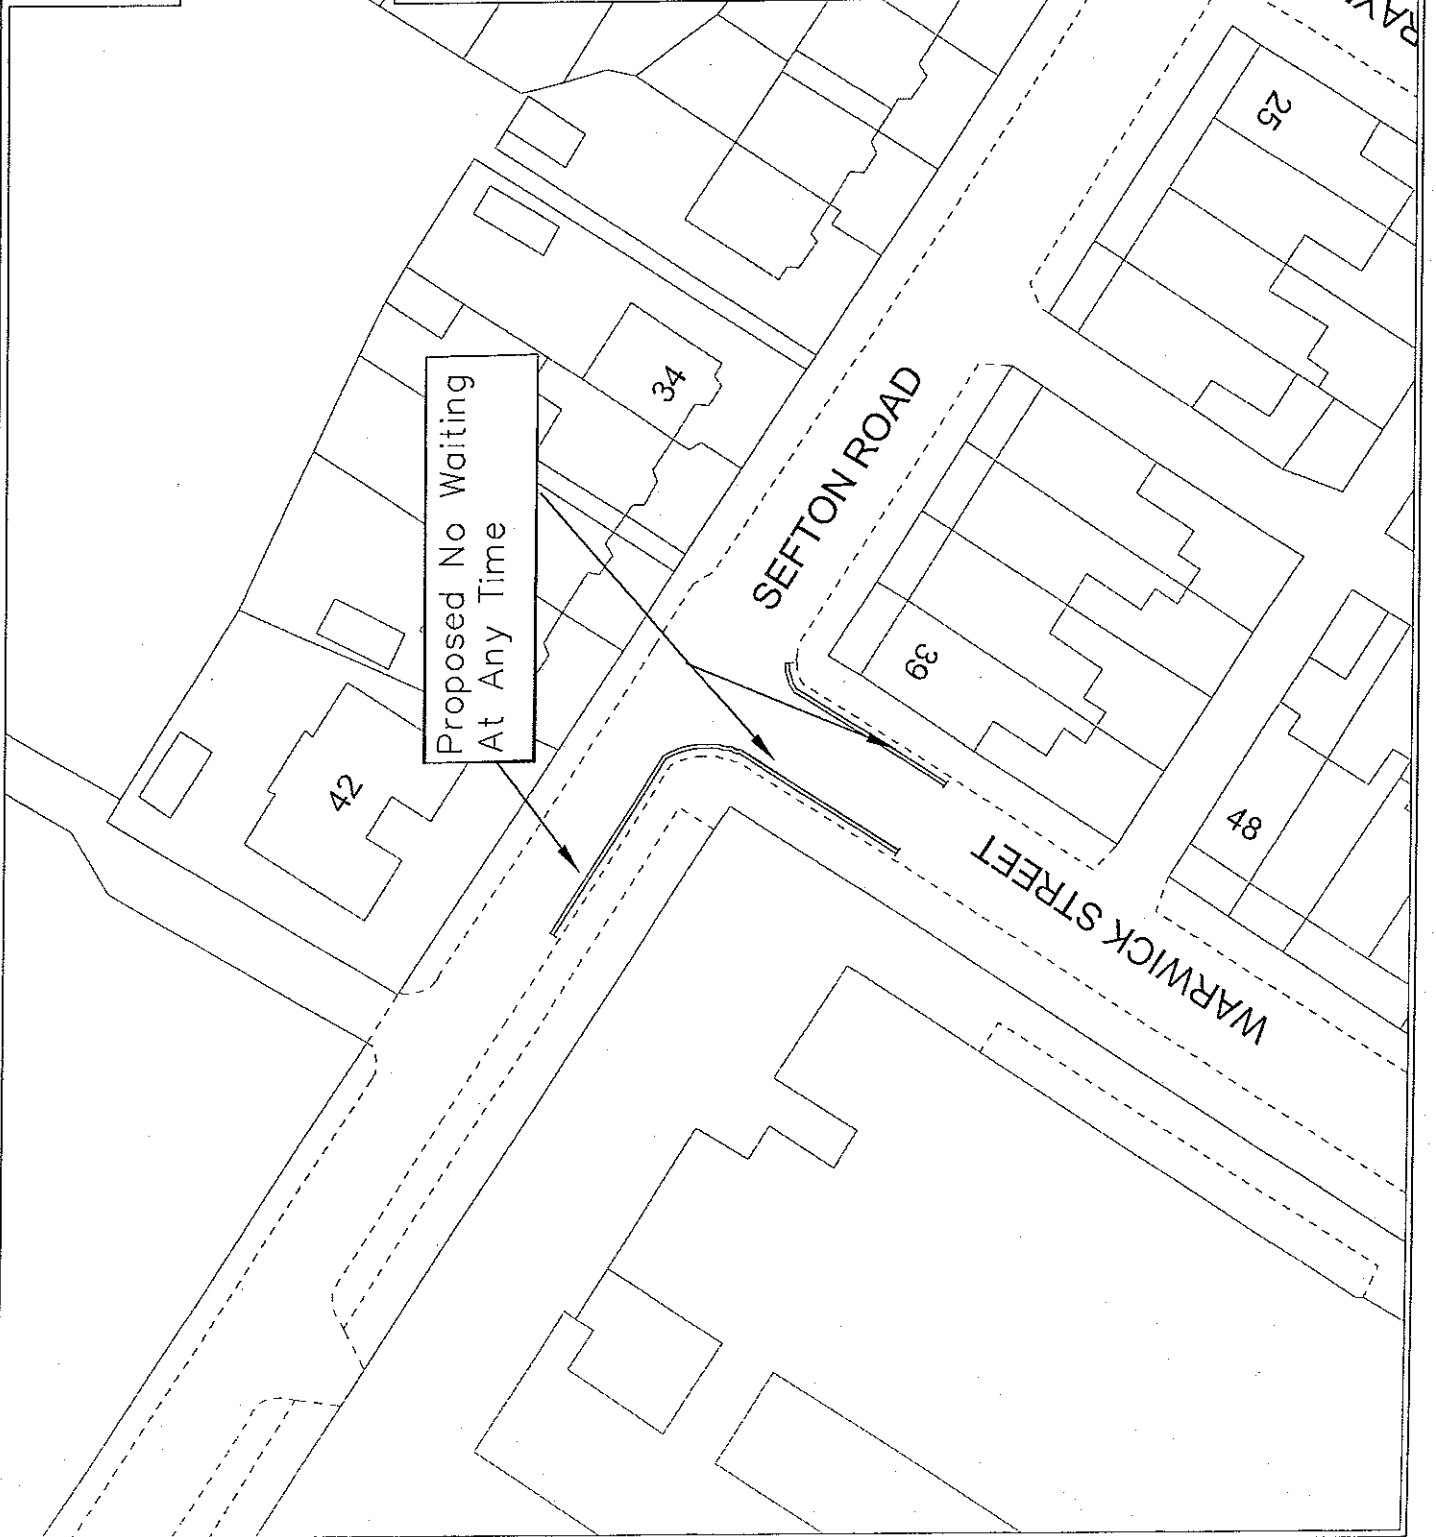


This drawing is copyright to Urban Vision Partnership Limited. It shall not be used without permission for any purpose. Reproduction is only permitted by prior arrangement. Do not scale from this drawing. All discrepancies to be related back to the original for verification prior to commencing the works. All dimensions are in metres unless otherwise stated.

HEALTH AND SAFETY INFORMATION

are those that would not be foreseen by a reasonably competent contractor, and have been identified by the designer.

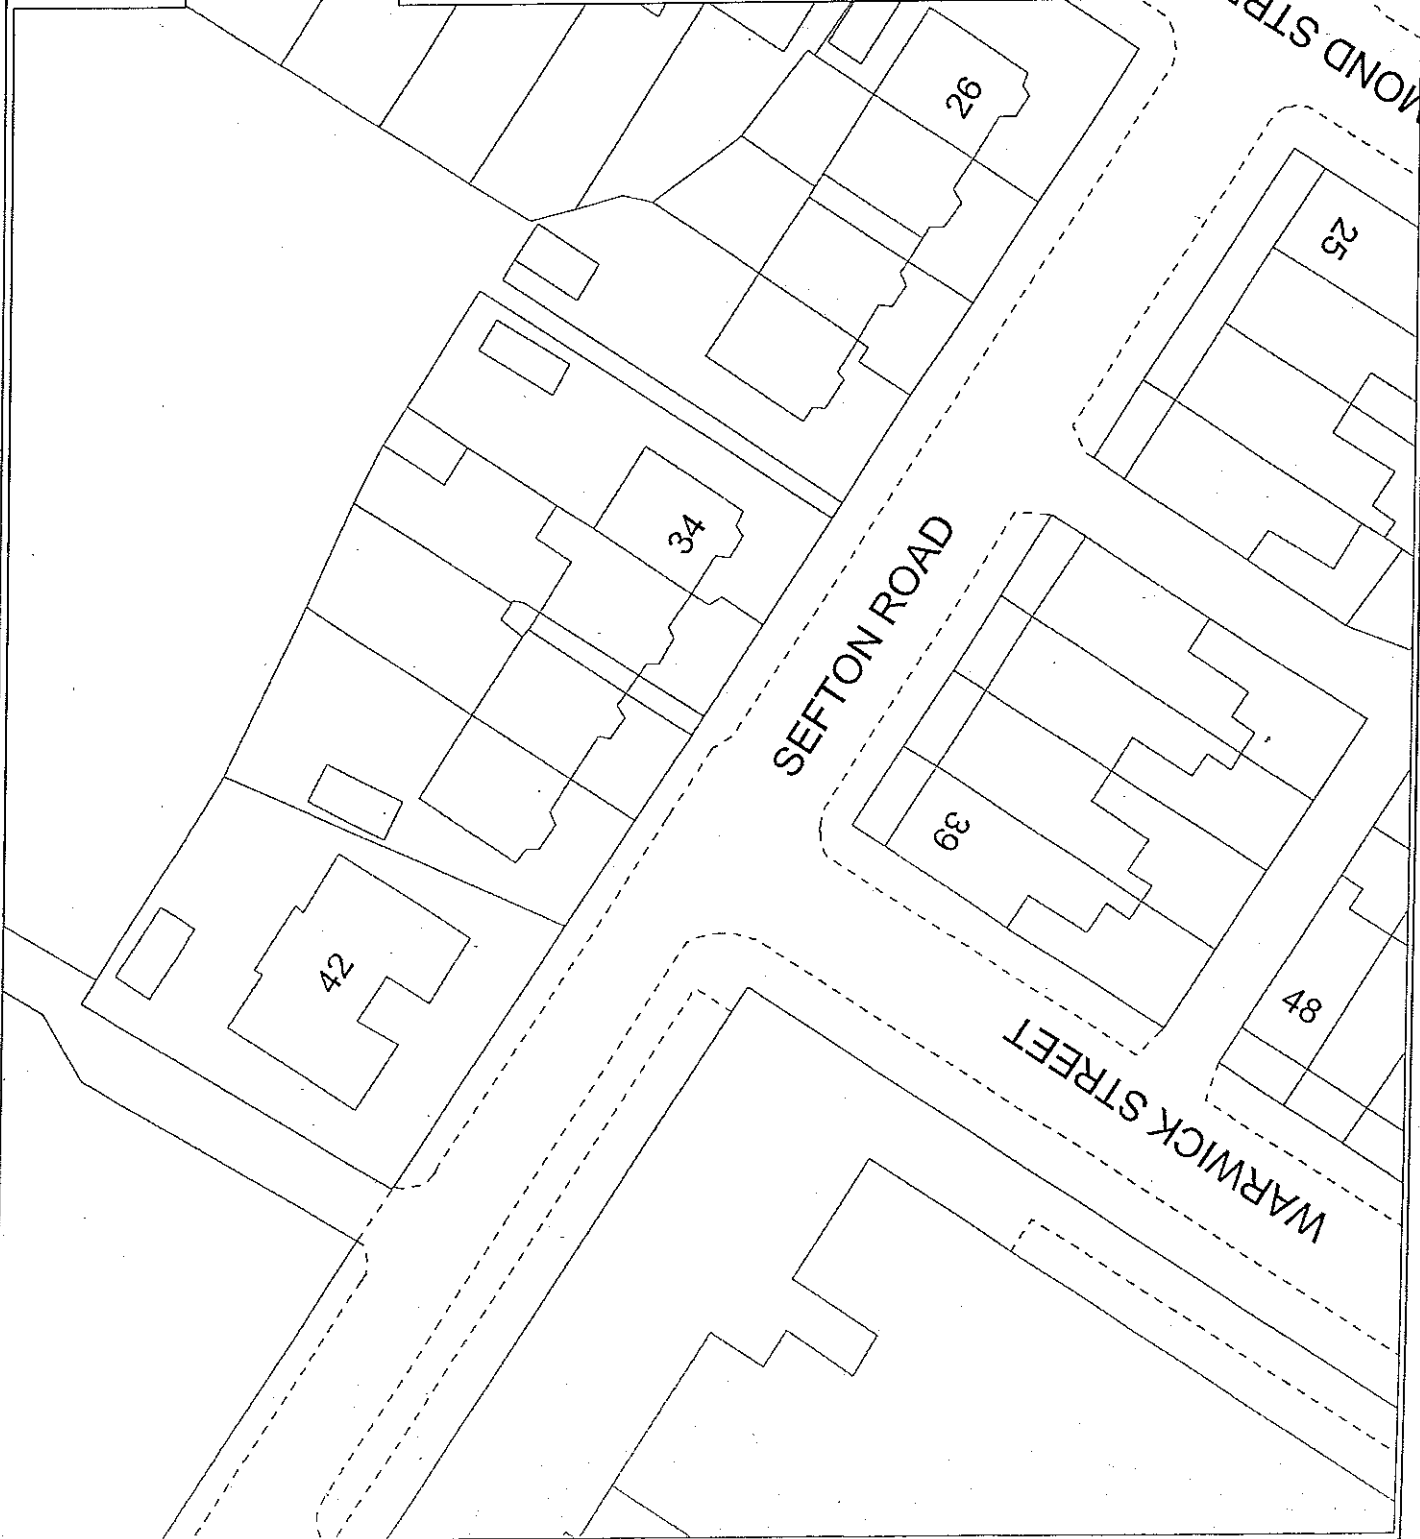

rev	description	date	drawn	chk	app

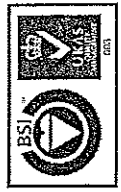

Urban Vision Partnership Ltd, Emerson House, Albert Street, Eccles, Manchester, M30 0TE. T 0161 779 4800

client: Traffic Management Unit

project: Proposed No Waiting At Any Time
Sefton Rd. Warwick Street.

drawing: Existing

approval status	date
<input type="radio"/> Feasibility / Sketch	23/02/2010
<input type="radio"/> Design	drawn AW
<input type="radio"/> Tender	checked JB
<input type="radio"/> Construction	approved
<input type="radio"/> As Built	

project ref: scale @ A4
NTS
drawing number: Sefton Rd Exist
revision: