




SCALE: 1:2500

MAP REF: SJ7998NE

DATE: 28/06/2004

PRODUCED FROM THE ORDNANCE SURVEY MAP WITH THE PERMISSION OF THE CONTROLLER OF HER MAJESTY'S STATIONERY OFFICE CROWN COPYRIGHT RESERVED. LICENCE No.LA 078295

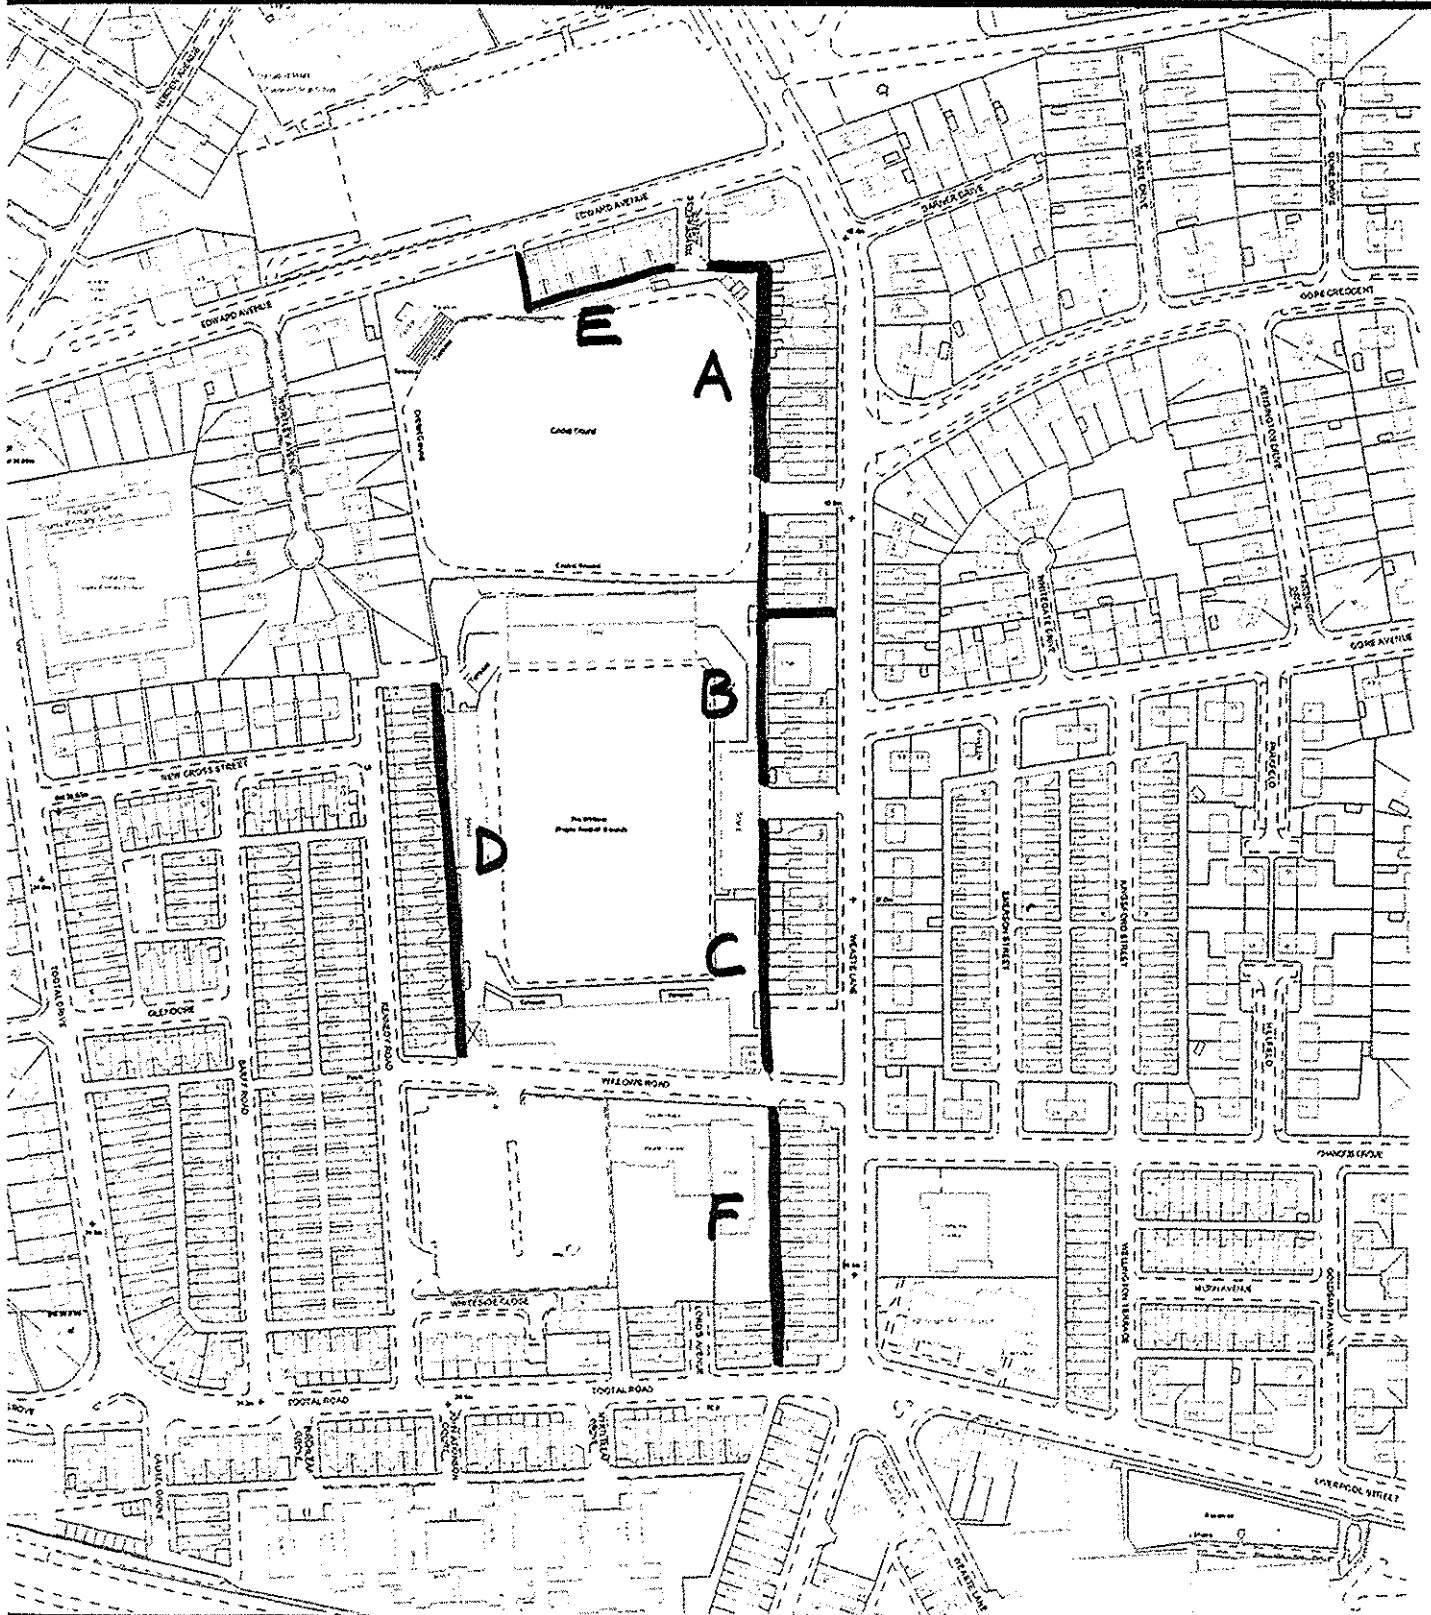

**City of Salford**  
 Development Services

Malcolm Sykes B.A., Dip.T.P., M.R.T.P.I.,  
 Director of Development Services  
 Salford Civic Centre, Chorley Road,  
 Swinton, Salford, M27 5BW

**TITLE:**

r/o 2-54 Kennedy Road Plan ref 1163  
 passageway r/o118 Edward Ave to 142 Weaste  
 Lane (A) r/o 144 to 178 Weaste Lane including s/o  
 154 (B) r/o 180 Weaste Lane to 202 Weaste Lane (C)  
 r/o 5 to 25 Edward Ave (E) r/o 216 Weaste Lane to 2 Tootal Drive (