

This drawing is copyright to Urban Vision Partnership Limited. It shall not be used without permission for any purpose. Reproduction is only permitted by prior arrangement. Do not scale from this drawing. All discrepancies to be related back to the originator for verification prior to commencing the works. All dimensions are in millimetres unless otherwise stated.

SAFETY, HEALTH AND ENVIRONMENTAL INFORMATION


In addition to the hazards / risks associated with the types of work detailed on this drawing, note the following:

Construction;

Maintenance / Cleaning;

Decommissioning / Demolition;

It is assumed that all works will be carried out by a competent contractor working, where appropriate, to an approved method statement.

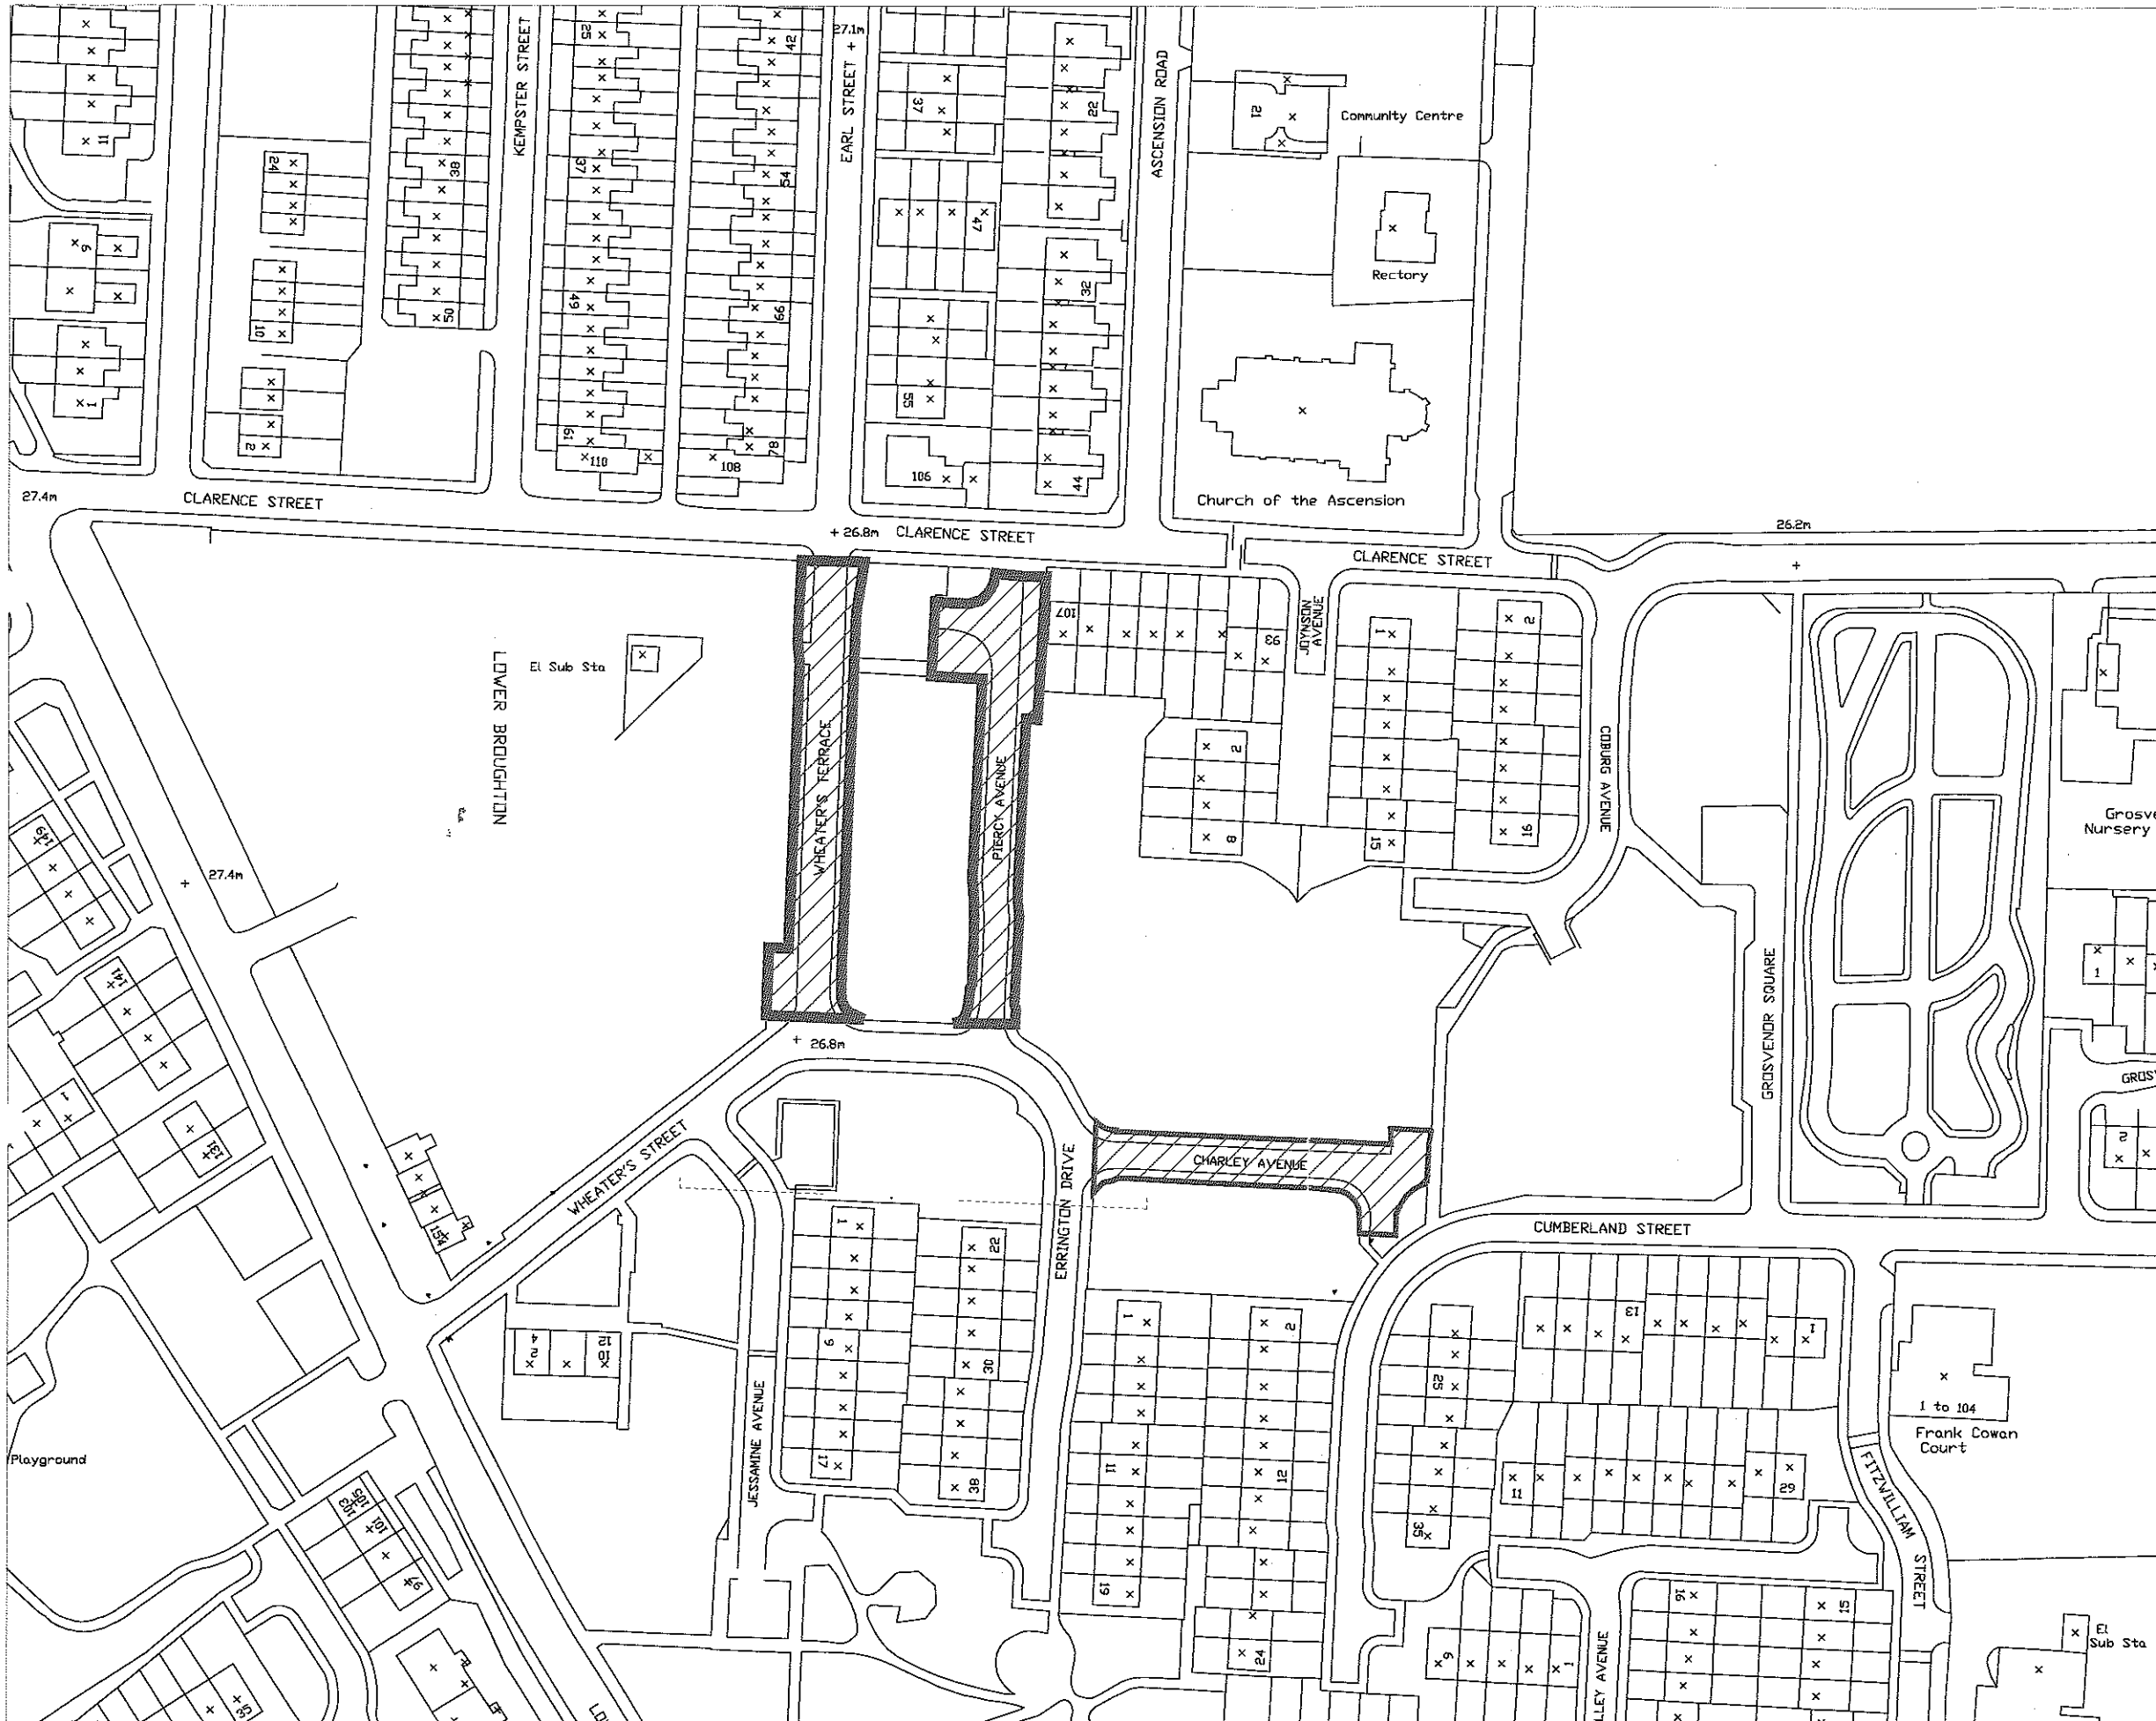

rev	description	date	drawn	chk



urbanvision
 Urban Vision Partnership Limited
 Emerson House, Albert St, Eccles, Manchester, M30 0TE T 0161 779 4800
 client

CHILDRENS SERVICES

project
WHEATERSFIELD PRIMARY SCHOOL

drawing
TEMPORARY ROAD CLOSURES 2009

approval status	date
<input type="radio"/> Feasibility / Sketch	March 09
<input checked="" type="radio"/> Design	drawn CG
<input type="radio"/> Tender	checked DE
<input type="radio"/> Construction	
<input type="radio"/> As Built	

project ref.
E12141 scale @ A3 1:1250
 drawing number revision

E12141/PL-20