


MOORSIDE CAMPUS SITE MASTERPLAN

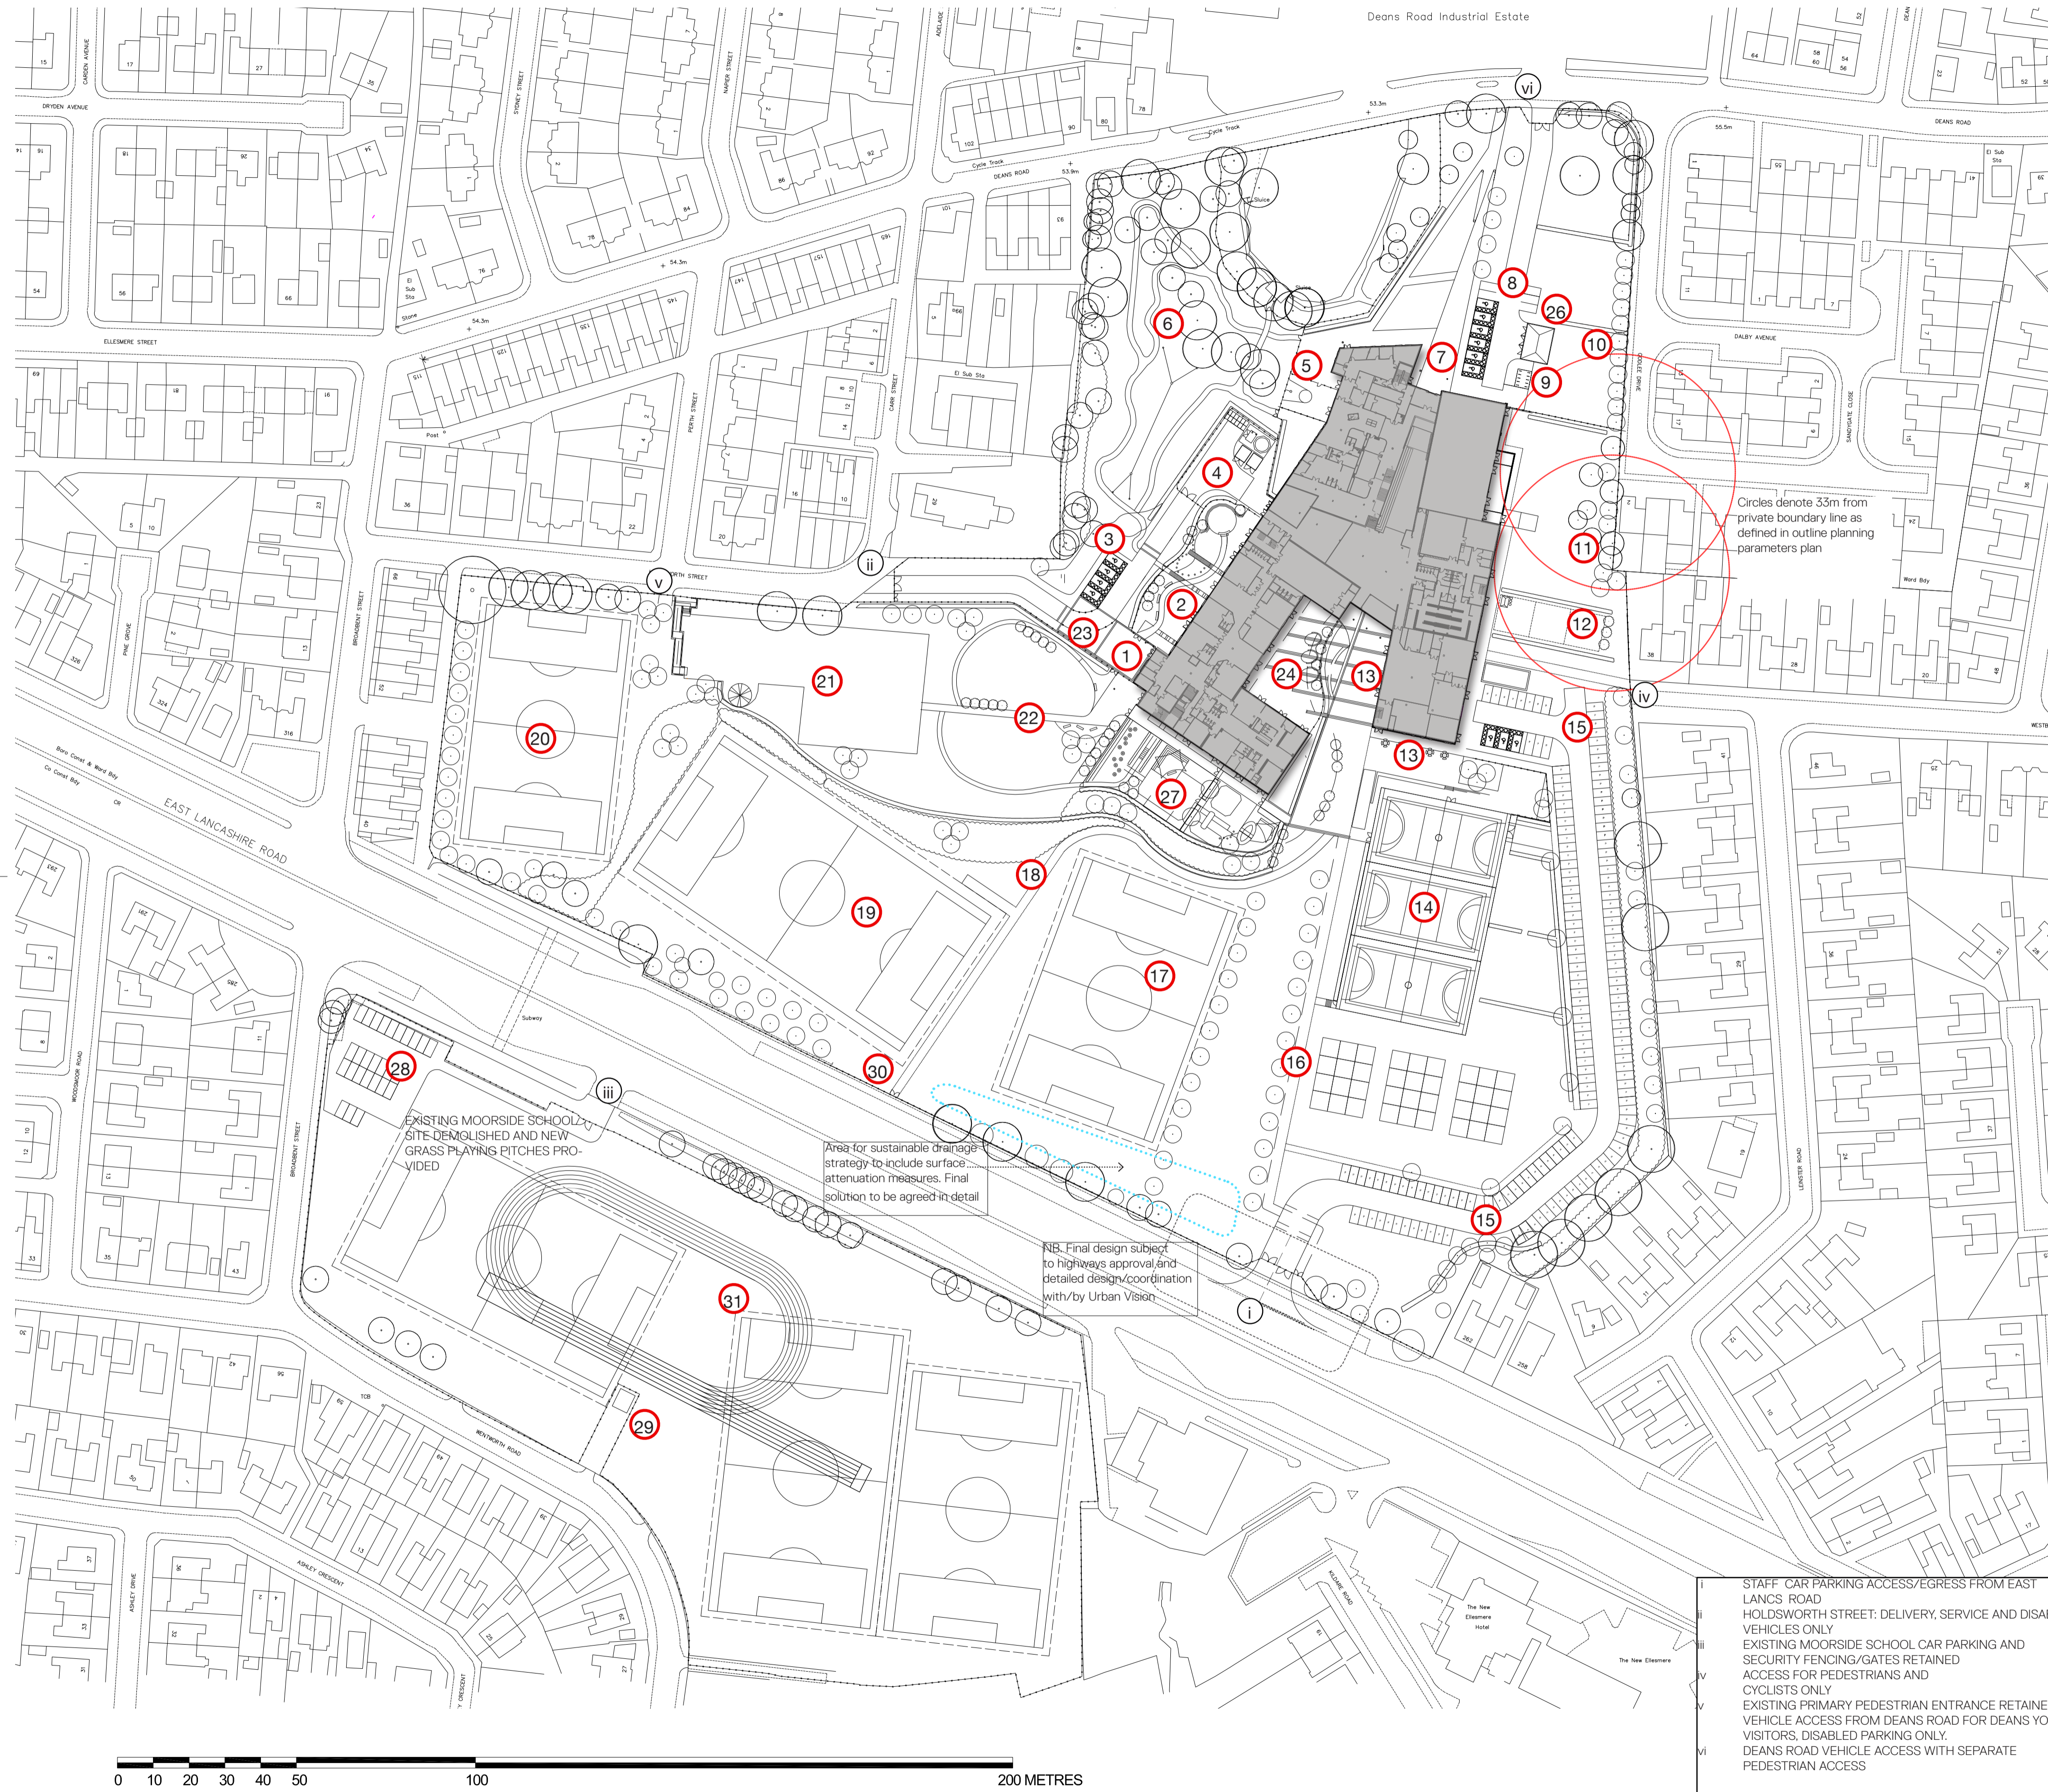

LEGEND

- 1 PRIMARY SCHOOL MAIN ENTRANCE
- 2 KEY STAGE 1 EXTERNAL PLAY/ LEARNING
- 3 DISABLED PRIMARY PARKING
- 4 DELIVERIES/SERVICE YARD
- 5 DEANS YOUTH CENTRE/PRU HARD SPACE
- 6 WOODLAND ACTIVITY AND POND AREA WITHIN SECURE FENCE
- 7 SECONDARY SCHOOL/MAIN ENTRANCE
- 8 DISABLED AND KEY STAFF PRIORITY PARKING
- 9 CYCLE PARKING FOR STAFF/VISITORS
- 10 LANDSCAPE BUFFER/HABITAT PLANTING TO EDGES OF SITE MANAGED FOR NATURAL LANDSCAPE SUCCESSION
- 11 SOFT INFORMAL TEACHING & SOCIAL SPACES
- 12 GROWING AREA/SCIENCE/KITCHEN GARDEN
- 13 SECONDARY SCHOOL COURTYARD AND DINING
- 14 MULTI USE GAMES AREAS (MUGA'S) FEATURING SINGLE FENCE BOUNDARY FOR ALL COURT USE. CONSTRUCTED TO SUIT OVERSPILL PARKING AND TO INCLUDE MULTI-SPORTS MARKINGS. NOT FLOODLIT.
- 15 SECONDARY AND PRIMARY SCHOOL STAFF PARKING INCLUDING 3NR DISABLED BAYS
- 16 PEDESTRIAN ACCESS FROM EAST LANCASHIRE ROAD TO INCLUDE SAFE WAITING SPACE WITHIN THE SITE AWAY FROM ADJACENT PAVEMENTS
- 17 GRASS SPORTS PITCHES - SECONDARY
- 18 LINK PATH TO AWP'S AND SCHOOL TO INCLUDE LIGHTING FOR EVENING USE BY THE SCHOOL
- 19 ALL WEATHER PITCH: FOOTBALL PRIORITY INCLUDING FLOODLIGHTING
- 20 GRASS SPORTS PITCH - PRIMARY
- 21 EXISTING PRIMARY SCHOOL PLAYGROUND RETAINED
- 22 KEY STAGE 2 HARD AND SOFT INFORMAL TEACHING & SOCIAL SPACES
- 23 PRIMARY SCHOOL CYCLE AND SCOOTER PARKING
- 24 PRIMARY 'QUIET' SPACE ENCLOSED COURTYARD FOR SUPERVISED ACTIVITY/ OUTDOOR DINING
- 25 DEANS YOUTH CENTRE ENTRANCE
- 26 DEANS YOUTH MINIBUS GARAGE AND EQUIPMENT STORE
- 27 RECEPTION AND NURSERY EXTERNAL PLAY SPACES INCLUDING MANAGED ACCESS ROUTE BETWEEN PRIMARY AND SECONDARY SCHOOLS
- 28 EXISTING PARKING TO MOORSIDE HIGH SCHOOL RETAINED AND INTEGRATED INTO NEW SCHEME YOUTH MINIBUS GARAGE AND EQUIPMENT STORE
- 29 EXISTING SUB STATION RETAINED AS IT FEEDS SUPPLY OFF SITE
- 30 EXISTING PEDESTRIAN ACCESS RETAINED/ NEW ACCESS PATH
- 31 MOORSIDE SITE RE-DESIGNED AS GRASS SPORTS FACILITIES

STAFF CAR PARKING ACCESS/EGRESS FROM EAST LANCASHIRE ROAD
 HOLDSWORTH STREET: DELIVERY, SERVICE AND DISABLED VEHICLES ONLY
 EXISTING MOORSIDE SCHOOL CAR PARKING AND SECURITY FENCING/GATES RETAINED
 ACCESS FOR PEDESTRIANS AND CYCLISTS ONLY
 EXISTING PRIMARY PEDESTRIAN ENTRANCE RETAINED
 VEHICLE ACCESS FROM DEANS ROAD FOR DEANS YOUTH VISITORS, DISABLED PARKING ONLY.
 DEANS ROAD VEHICLE ACCESS WITH SEPARATE PEDESTRIAN ACCESS

ALL VEHICLE ACCESS POINTS INCLUDE SEPARATE/SAFE PEDESTRIAN ACCESS ROUTES MINIMISING CROSSING OVER REFER TO

GENERAL NOTES:
 1. DO NOT SCALE FROM THIS DRAWING. DIMENSIONS GOVERN
 2. ALL DIMENSIONS ARE IN METRES UNLESS NOTED OTHERWISE
 3. ALL DIMENSIONS SHALL BE VERIFIED ON SITE BEFORE PROCEEDING WITH THE WORK
 4. PLINCKE SHALL BE NOTIFIED IN WRITING OF ANY DISCREPANCIES
 5. PLINCKE ACCEPTS LIABILITY FOR ANY EXPENSE LOSS OR DAMAGE OF WHATSOEVER NATURE AND HOWEVER ARISING FROM ANY VARIATION MADE TO THIS DRAWING OR IN THE EXECUTION OF THE WORK TO WHICH IT RELATES WHICH HAS NOT BEEN REFERRED TO THEM AND PRIOR APPROVAL OBTAINED

SAFETY, HEALTH & ENVIRONMENTAL INFORMATION:
 IN ADDITION TO THE HAZARDS / RISKS NORMALLY ASSOCIATED WITH THE TYPES OF WORK DETAILED ON THIS DRAWING, NOTE THE FOLLOWING:
 ITEM NO. RISK REGISTER DETAILS

DRAWING NOTES:

PD1	PLANNING ISSUE	DH	AA	11/07/11
REVISION	DESCRIPTION	DRAWN	CHECKED	DATE
REF:AWP				

LAING O ROURKE

plincke.

LEAMINGTON t: 01926 886 477
 MANCHESTER e: midlands@plincke.co.uk
 e: 0161 237 9223
 LONDON e: north@plincke.co.uk
 t: 020 7733 3330
 e: london@plincke.co.uk

PROJECT TITLE
**SALFORD PHASE 2 SCHOOLS:
 MOORSIDE CAMPUS**

DRAWING TITLE	SCALE
SITE MASTERPLAN	@ A1 1:1000
PROJECT NUMBER	DATE
N03 09 04	10/07/11
JOURNAL	REVISION
MSC_PLI_91_002	P01